


DESCRIPTION

NOTES


LEVELS ARE RELATED TO O.D. (NEWLYN).

ALL HATCH PATTERNS ARE REPRESENTATIVE OF SURFACE MATERIALS AND ARE FOR ILLUSTRATION ONLY. ACTUAL CONSTRUCTION MAY DIFFER.


ALL DIMENSIONS ARE APPROXIMATE
ALL MEASUREMENTS TO BE CHECKED ON SITE BEFORE CONSTRUCTION

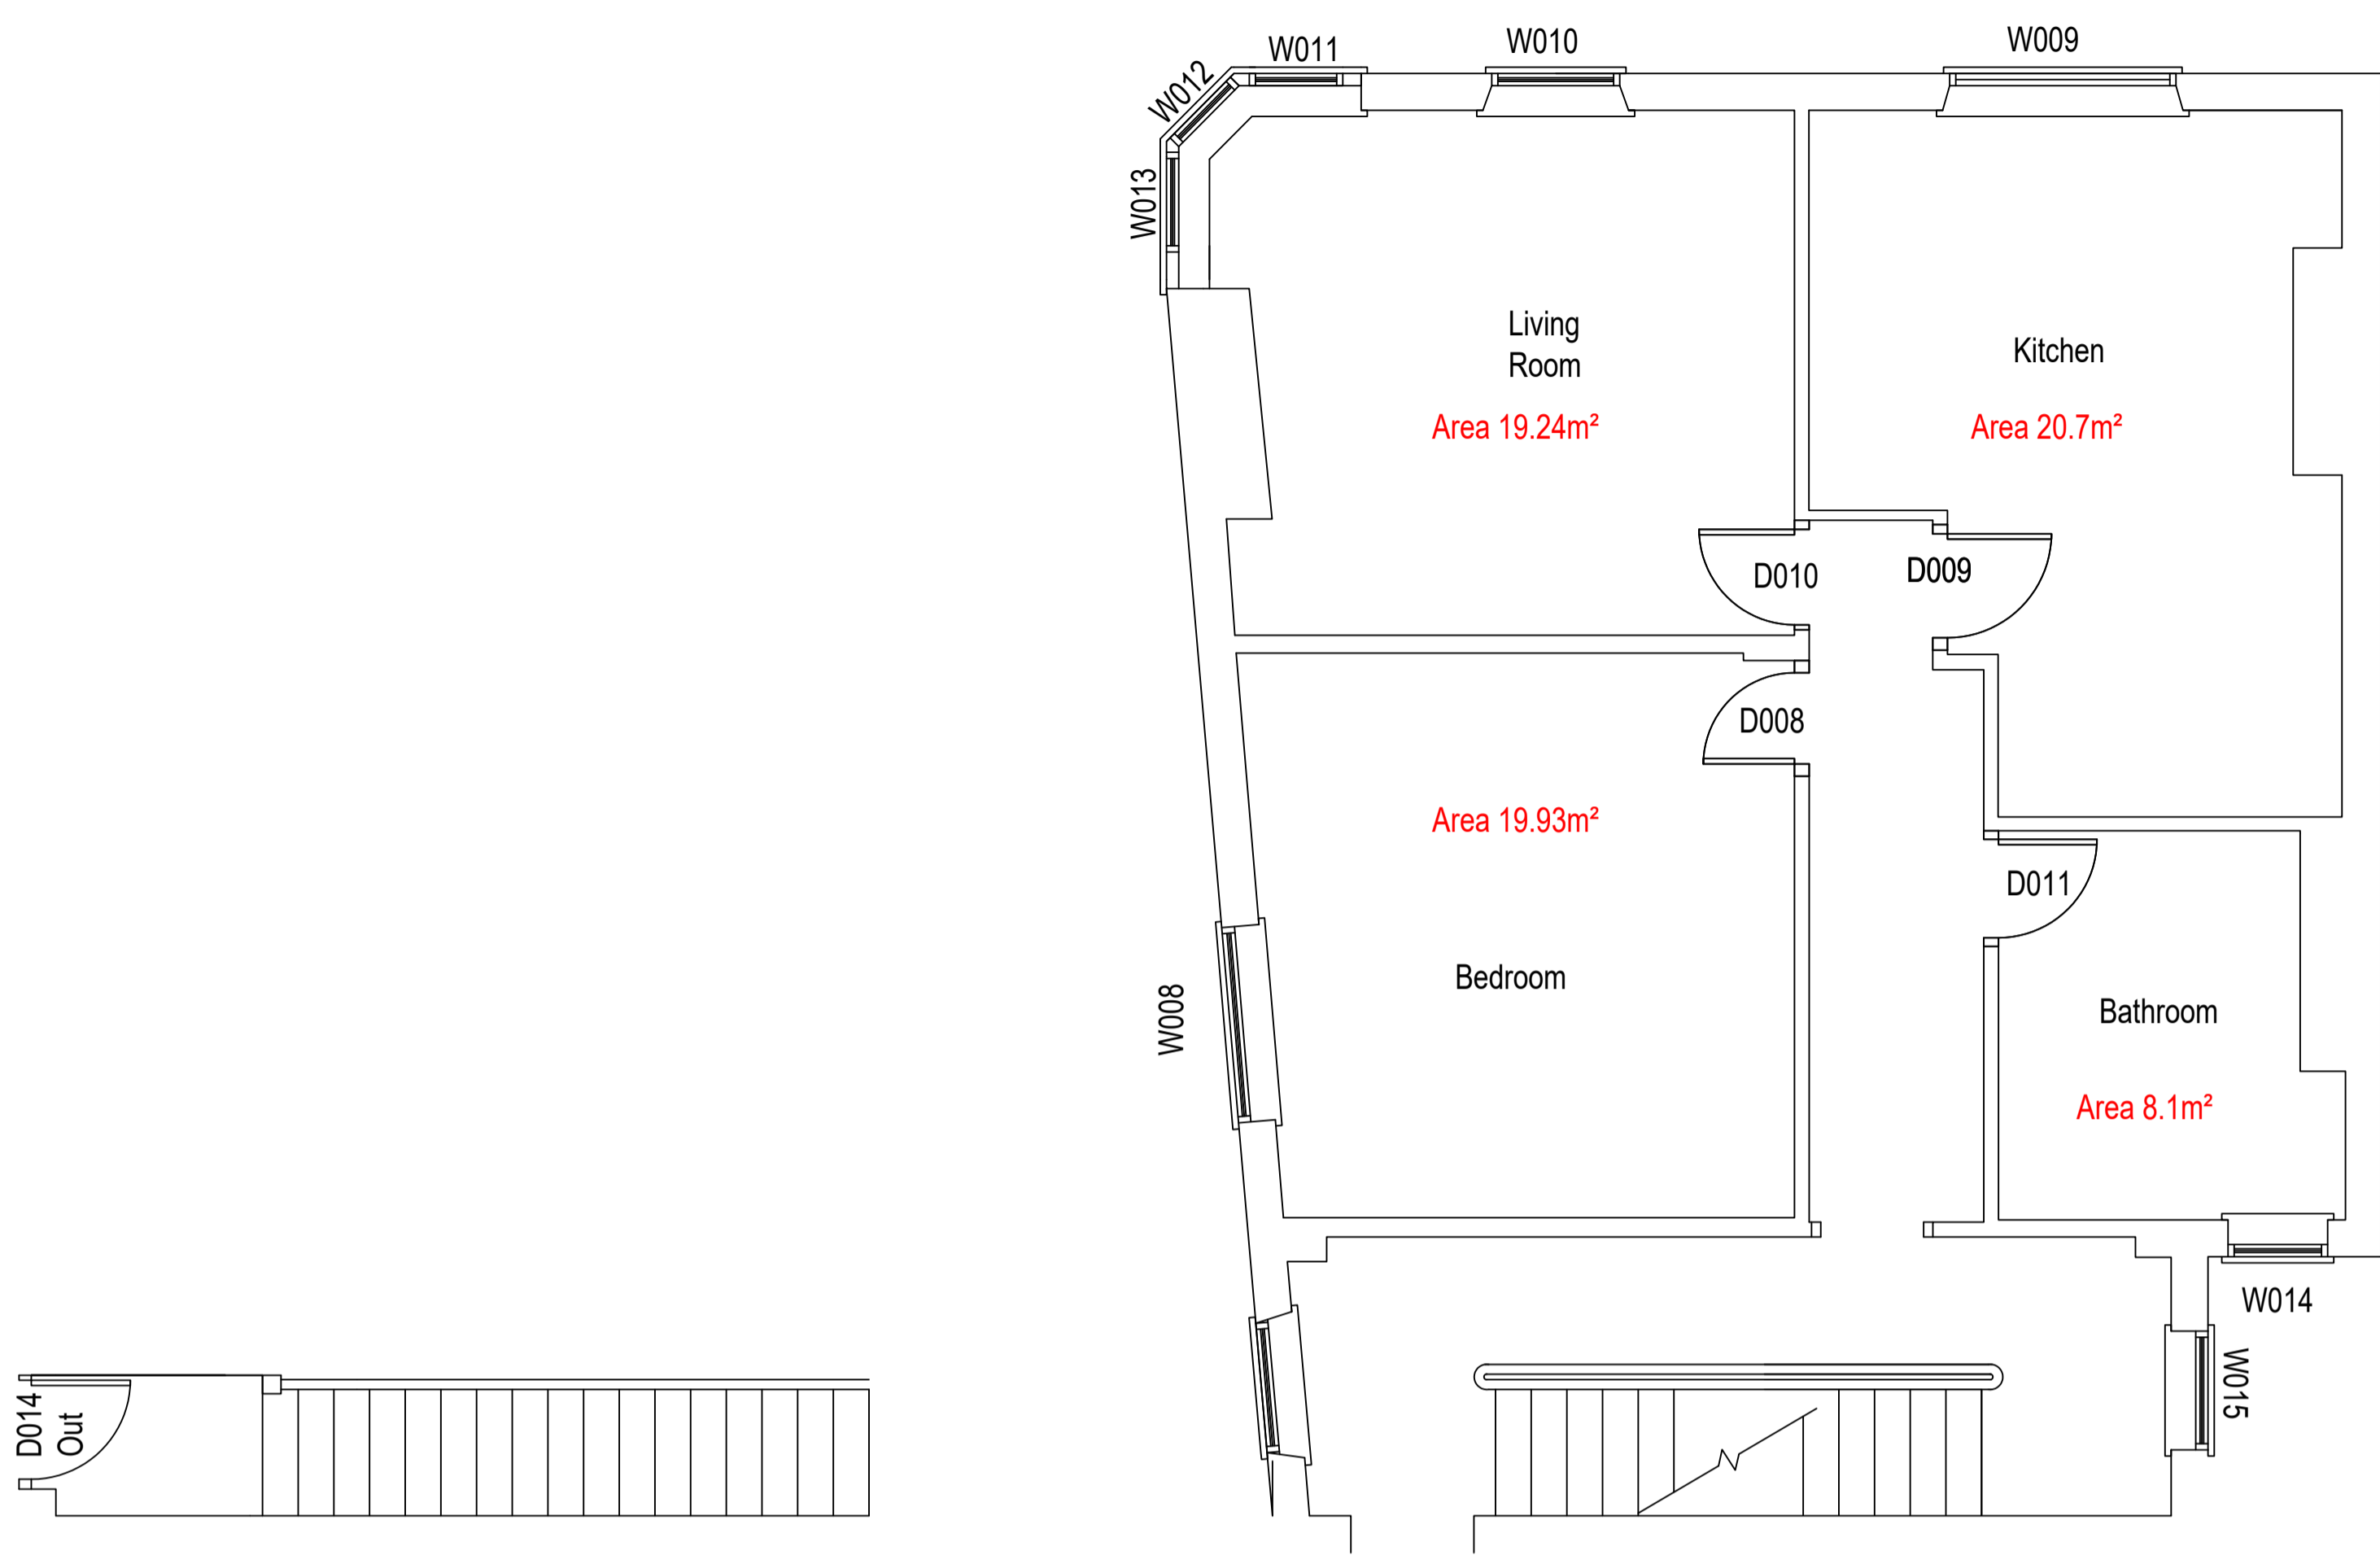

Existing First Floor
Scale 1:50 @ A1

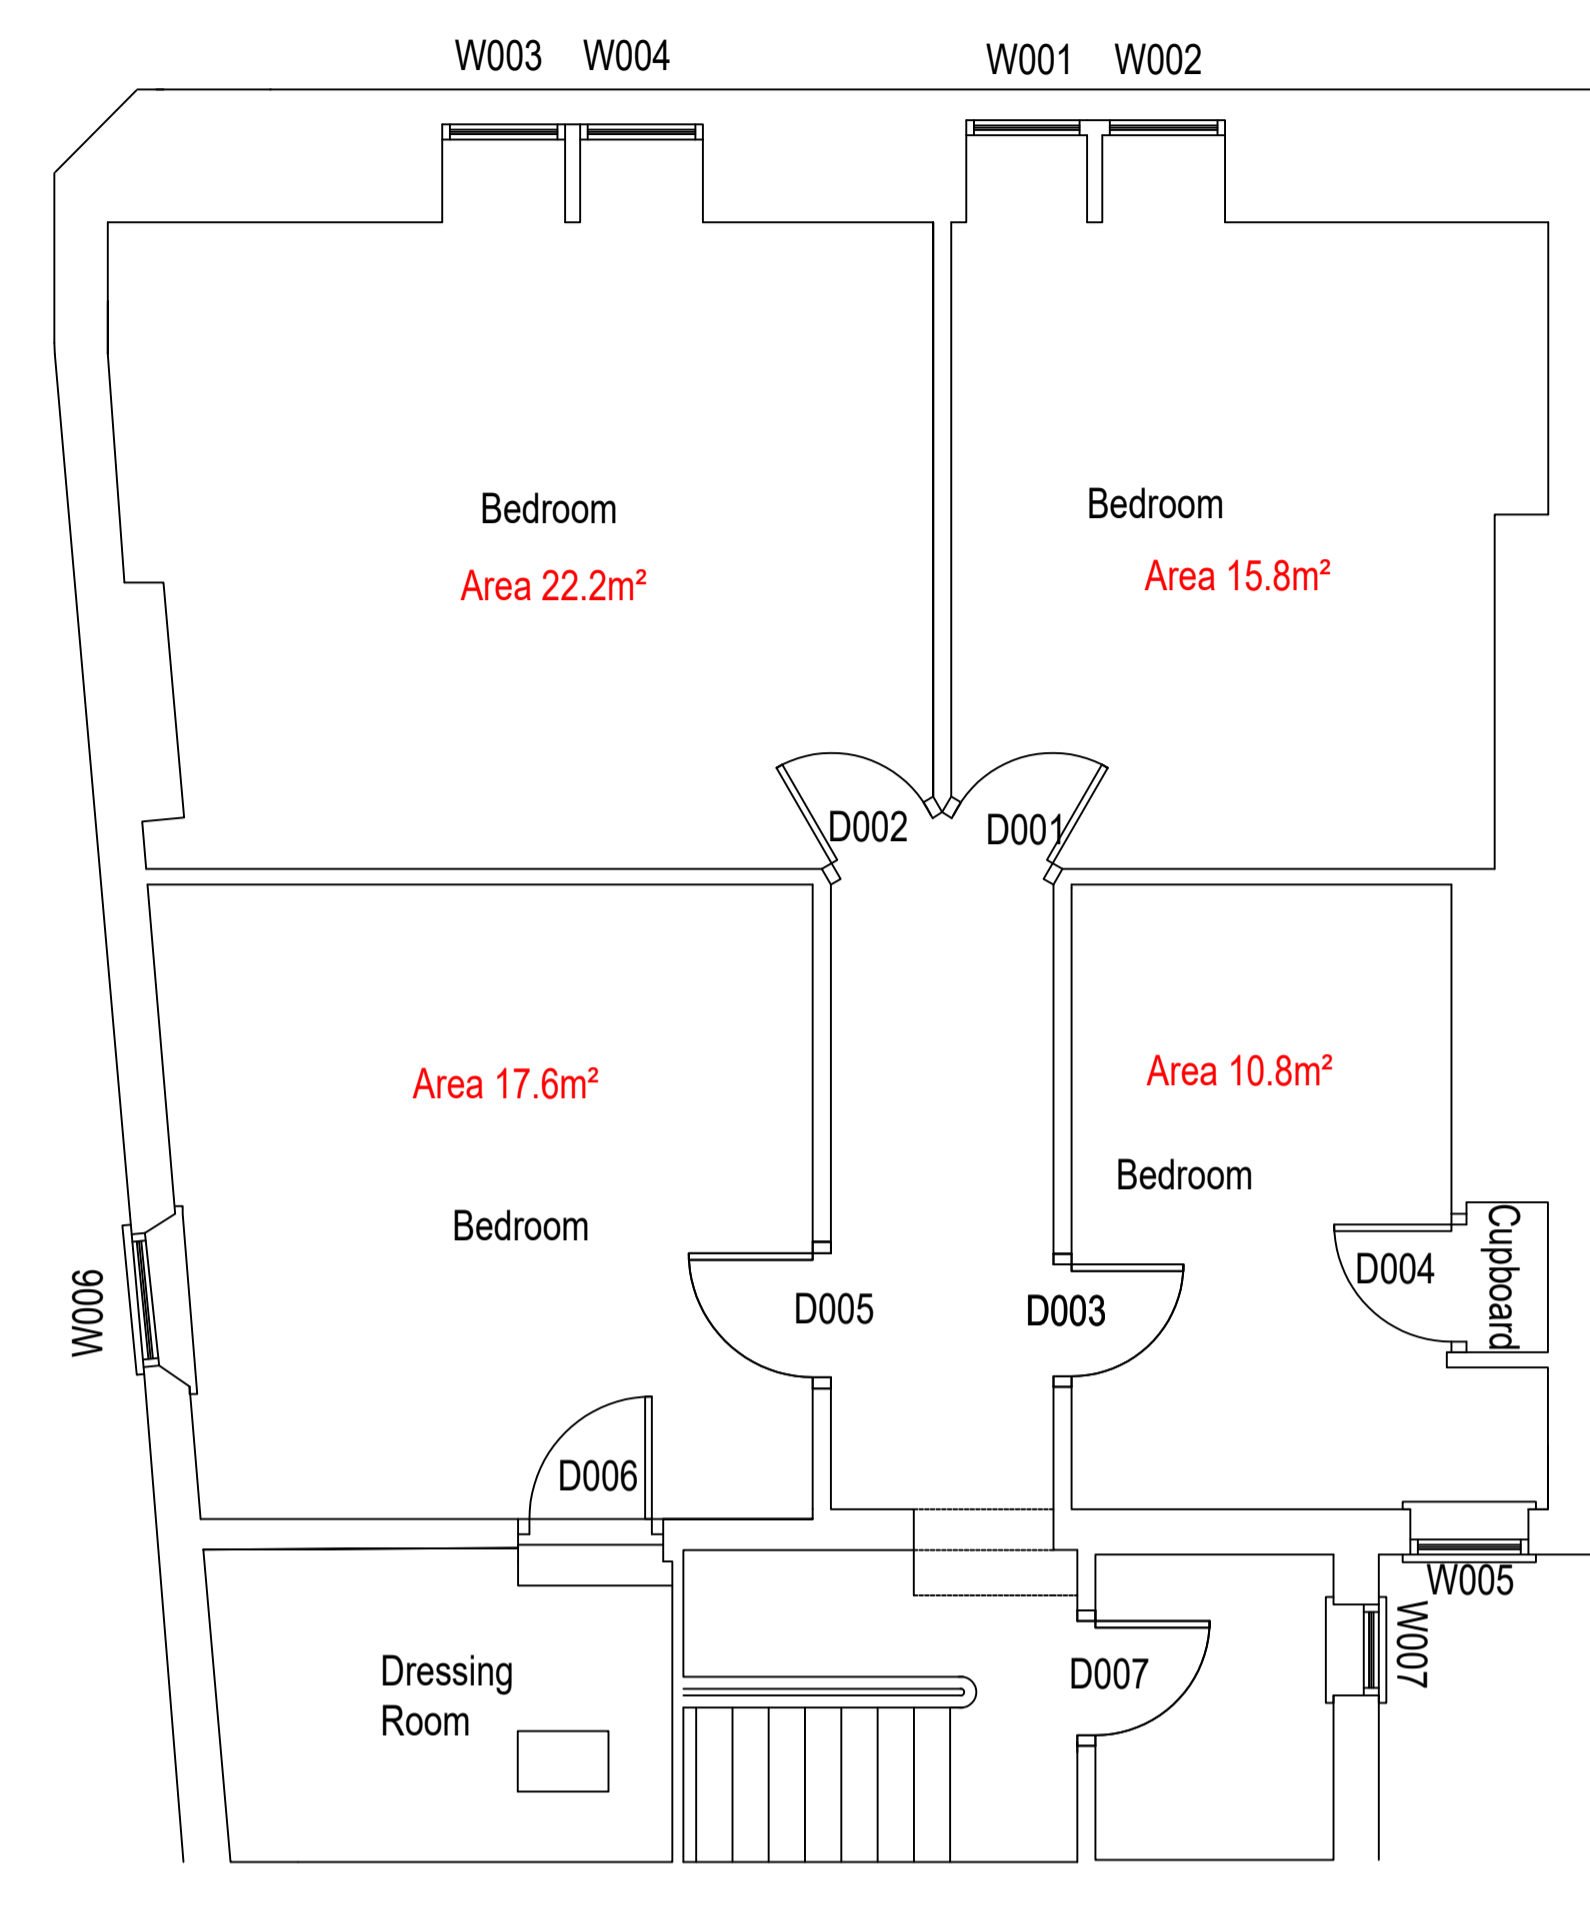


Existing Second Floor
Scale 1:50 @ A1

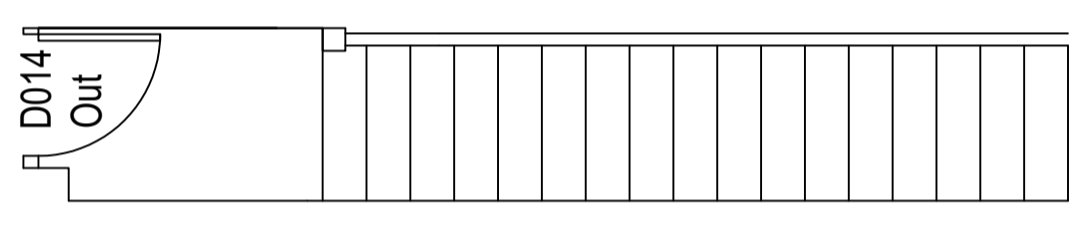


Existing Ground Floor
Scale 1:50 @ A1

SCALE BAR 1:50

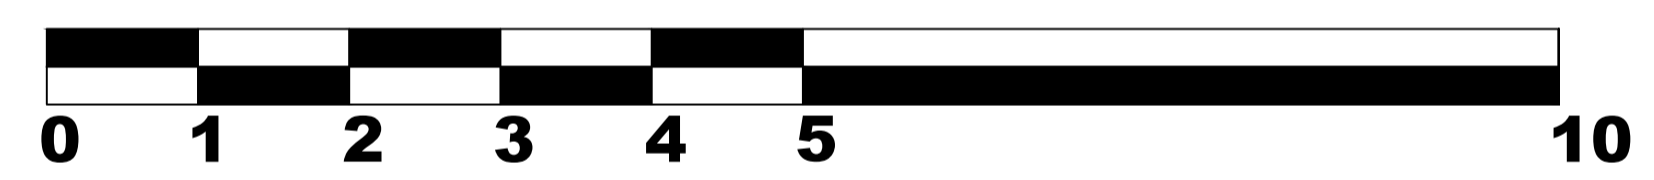

DRAFT ISSUE
FIRST ISSUE

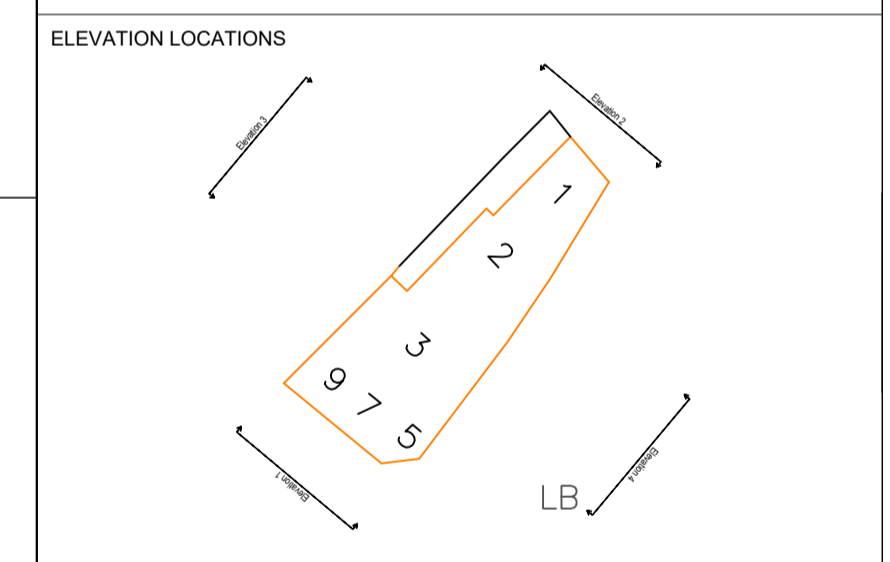

CLIENT
David & Anne Oates
Innovation Proptert Group Ltd.

PROJECT
3 Station Road,
Stanley,
DH9 0JH

DRAWING NO.
DWG-002 EXISTING

1:50 & 1:100 (UNLESS OTHERWISE STATED)	DRAWN	AS
SURVEYED 10/06/2023	CHECKED	AES
30/06/2023	APPROVED	AES



Existing Left Side Elevation
Scale 1:100 @ A1



Existing Front Elevation
Scale 1:100 @ A1

SCALE BAR 1:100

