


Please do not scale from this drawing.
All dimensions should be checked on site prior to commencing construction work.
If in doubt please ask.

- GENERAL
- G1. ALL DIMENSIONS IN MILLIMETRES UNLESS NOTED OTHERWISE
 - G2. THE CONTRACTOR SHALL CHECK SETTING OUT OF ALL WORK ON SITE PRIOR TO ORDERING OF MATERIALS, OR CARRYING OUT OF ANY CONSTRUCTION WORKS.
 - G3. THE CONTRACTOR SHALL BE RESPONSIBLE FOR NOTIFYING THE LOCAL AUTHORITY OF PROGRESS OF THE WORKS FOR INSPECTION.
 - G4. THE CONTRACTOR SHALL BE RESPONSIBLE FOR RECTIFYING AT HIS OWN EXPENSE ANY WORK THAT DOES NOT COMPLY WITH THE SPECIFICATION OR DETAILS, OR ACHIEVE AN ACCEPTABLE STANDARD OF WORKMANSHIP (BS8000-11:2011)
 - G5. PRIOR TO THE REMOVAL OF ANY LOADBEARING OR SUPPORTING STRUCTURE THE EXISTING STRUCTURE MUST BE ADEQUATELY PROPPED AND MUST REMAIN SO UNTIL ALL STRUCTURAL ALTERATION WORK IS COMPLETE AND CURED.

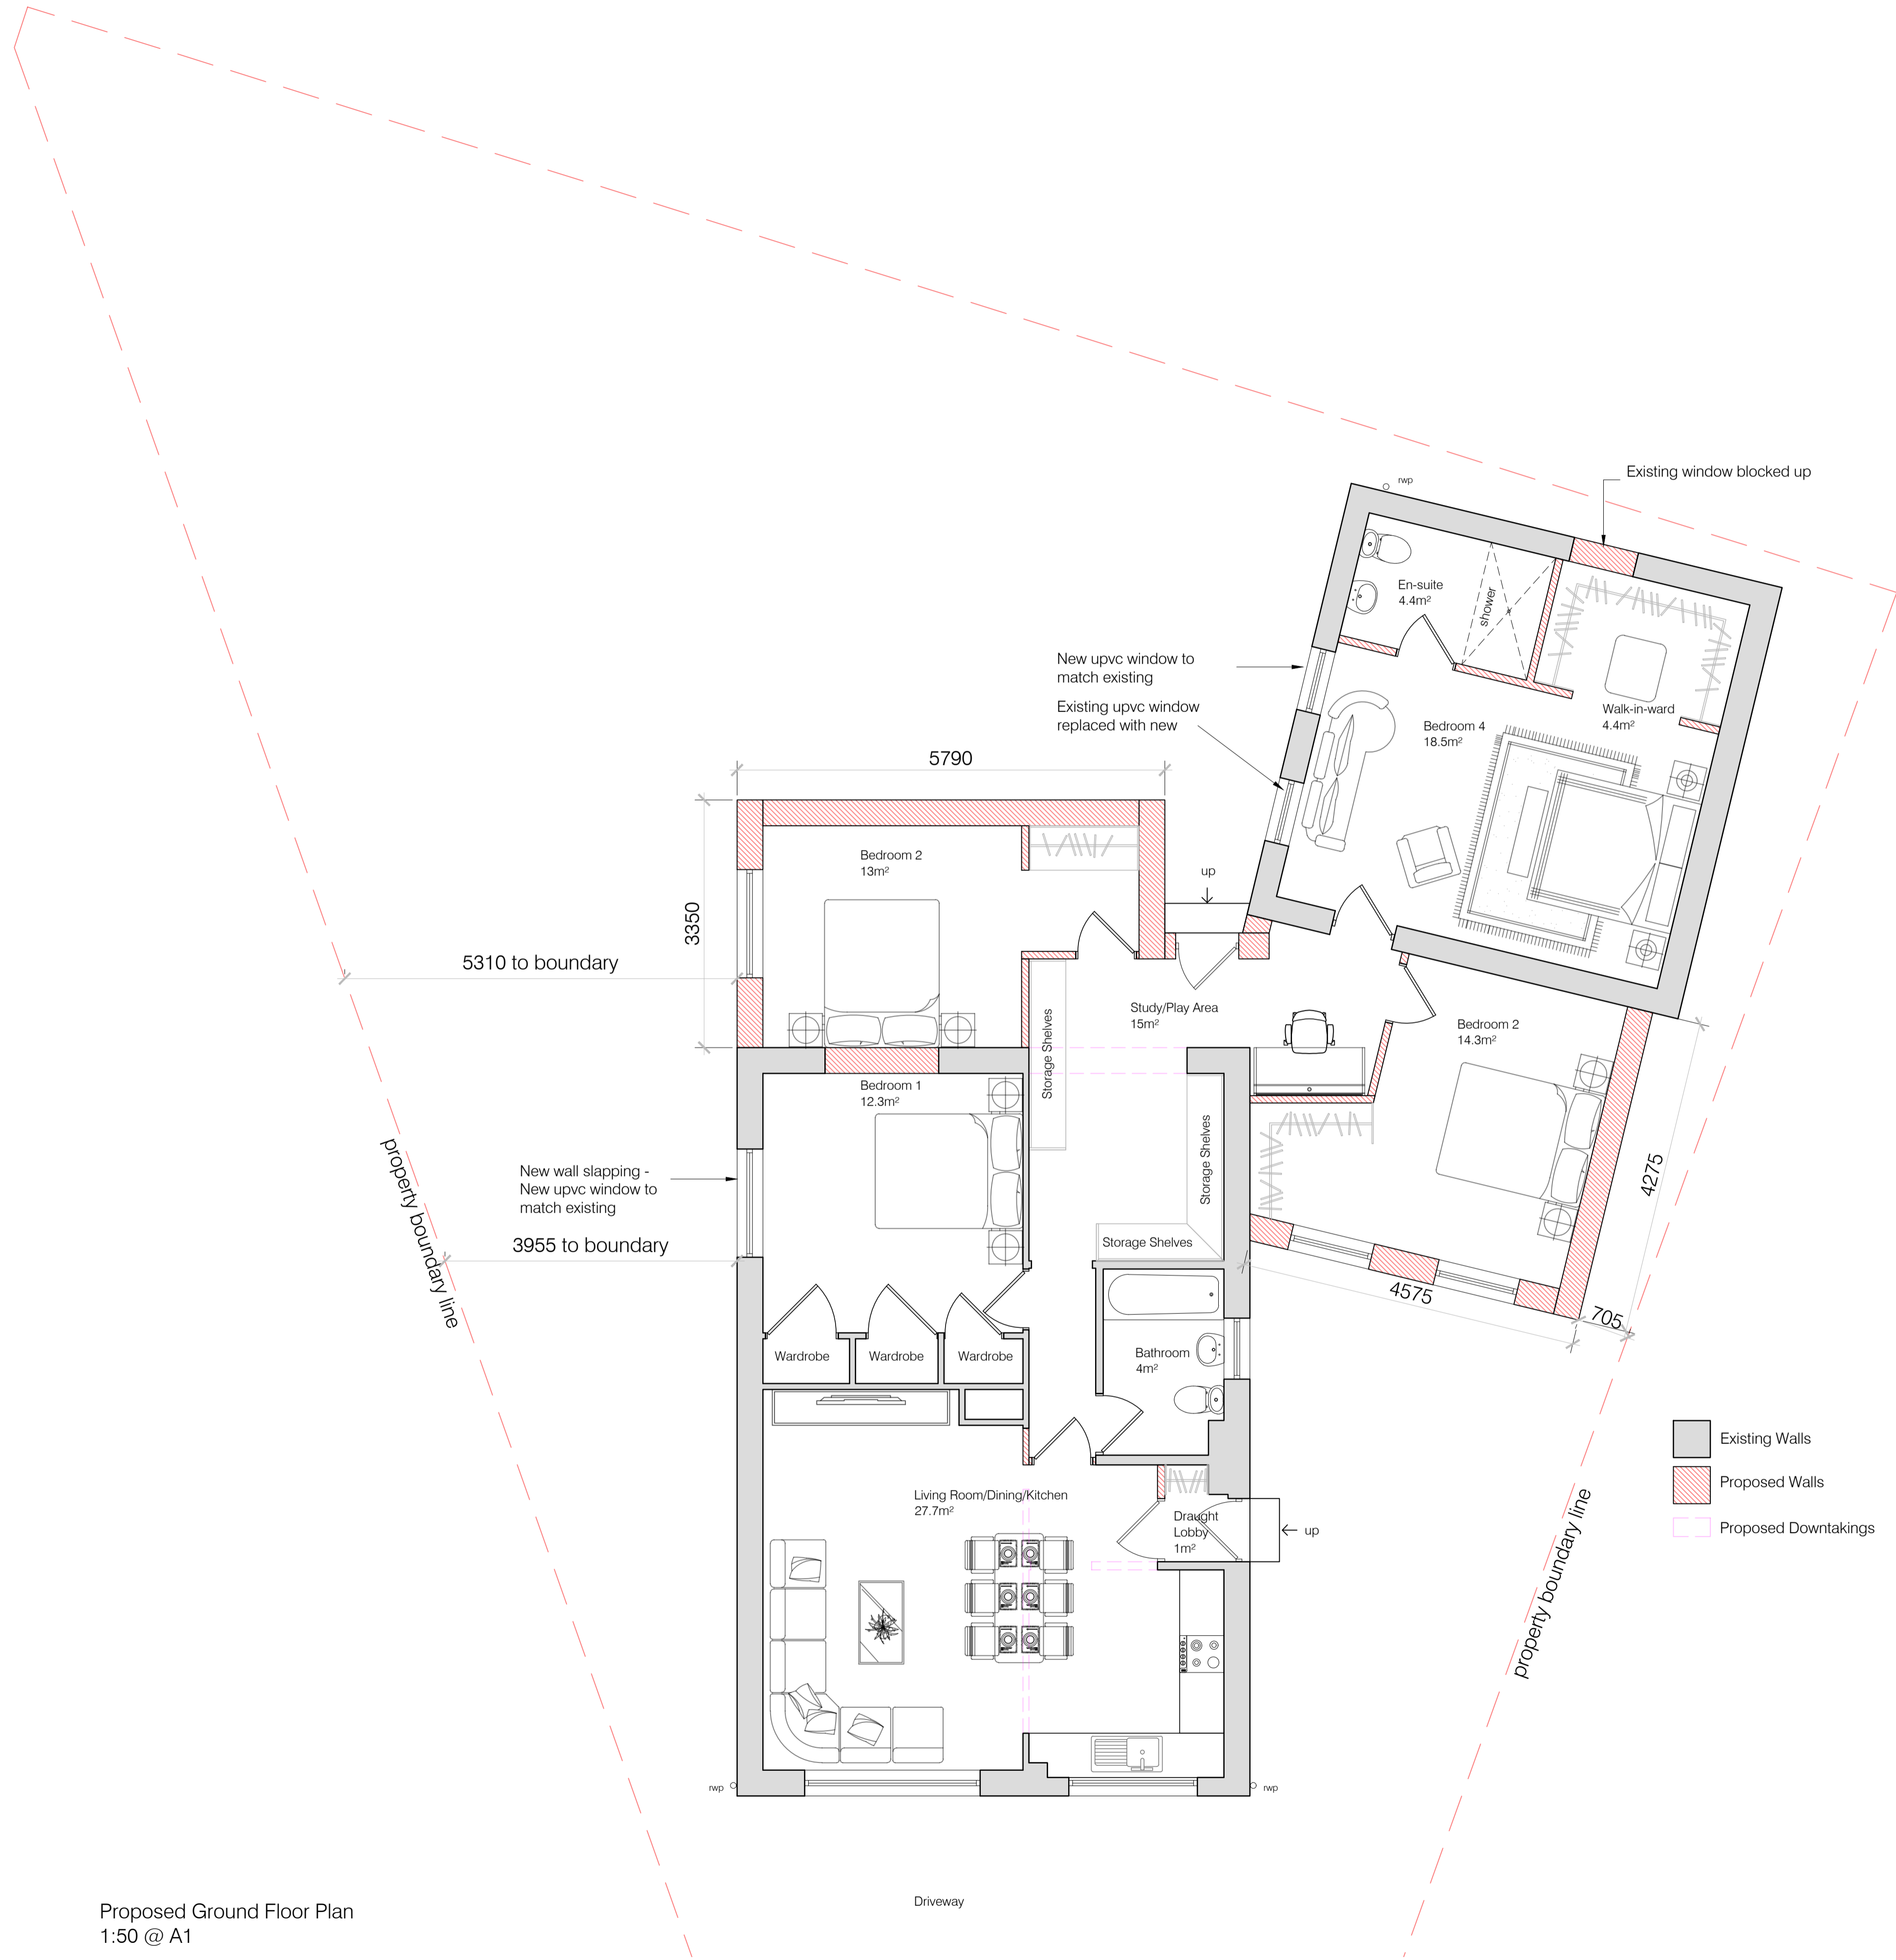

Rev No	Description	Date
REVISIONS		

Client
Ms L Maguire

Job Title
16 Newbattle Gardens
Tollcross, Glasgow
G32 8DQ

Drawing Title
Proposed Ground Floor Plan

Scale @ A1	Date	Drawn By
1:50	July 23	WE
Job No	Drawing No	Checked
LM-07-23	AL(0)11	LM



APPROVAL

Proposed Ground Floor Plan
1:50 @ A1