

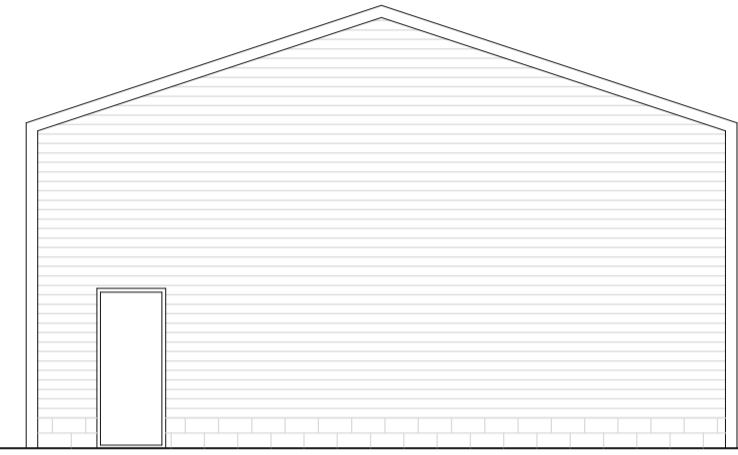


PROPOSED PLANS & ELEVATIONS


GreenArk Woodland Nursery, Tithe Barn Lane, Scorton, Lancsater, PR3 1BH

 


PROPOSED EAST ELEVATION

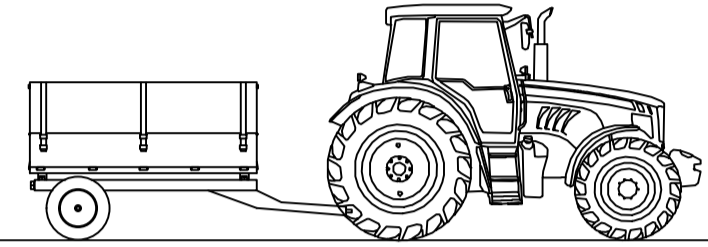



PROPOSED WEST ELEVATION

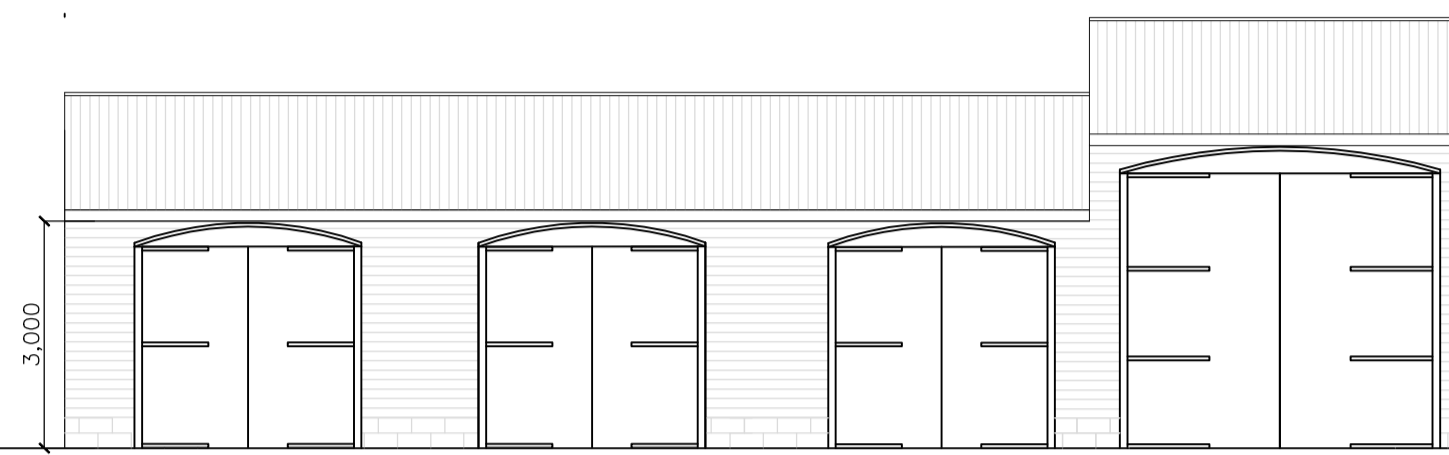


PROPOSED NORTH ELEVATION

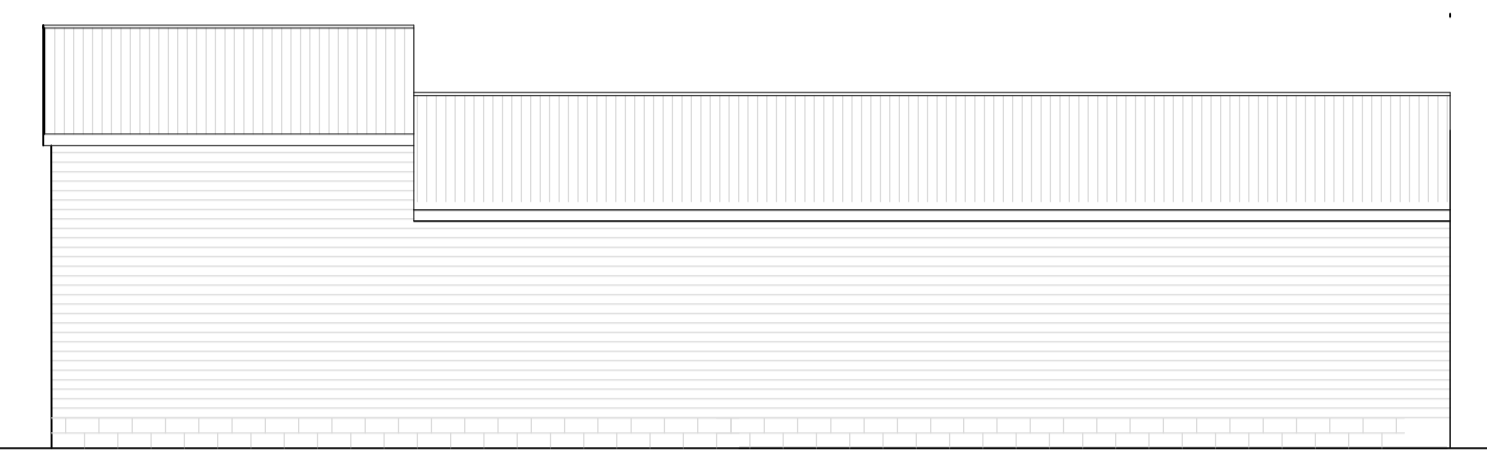

PROPOSED SOUTH ELEVATION

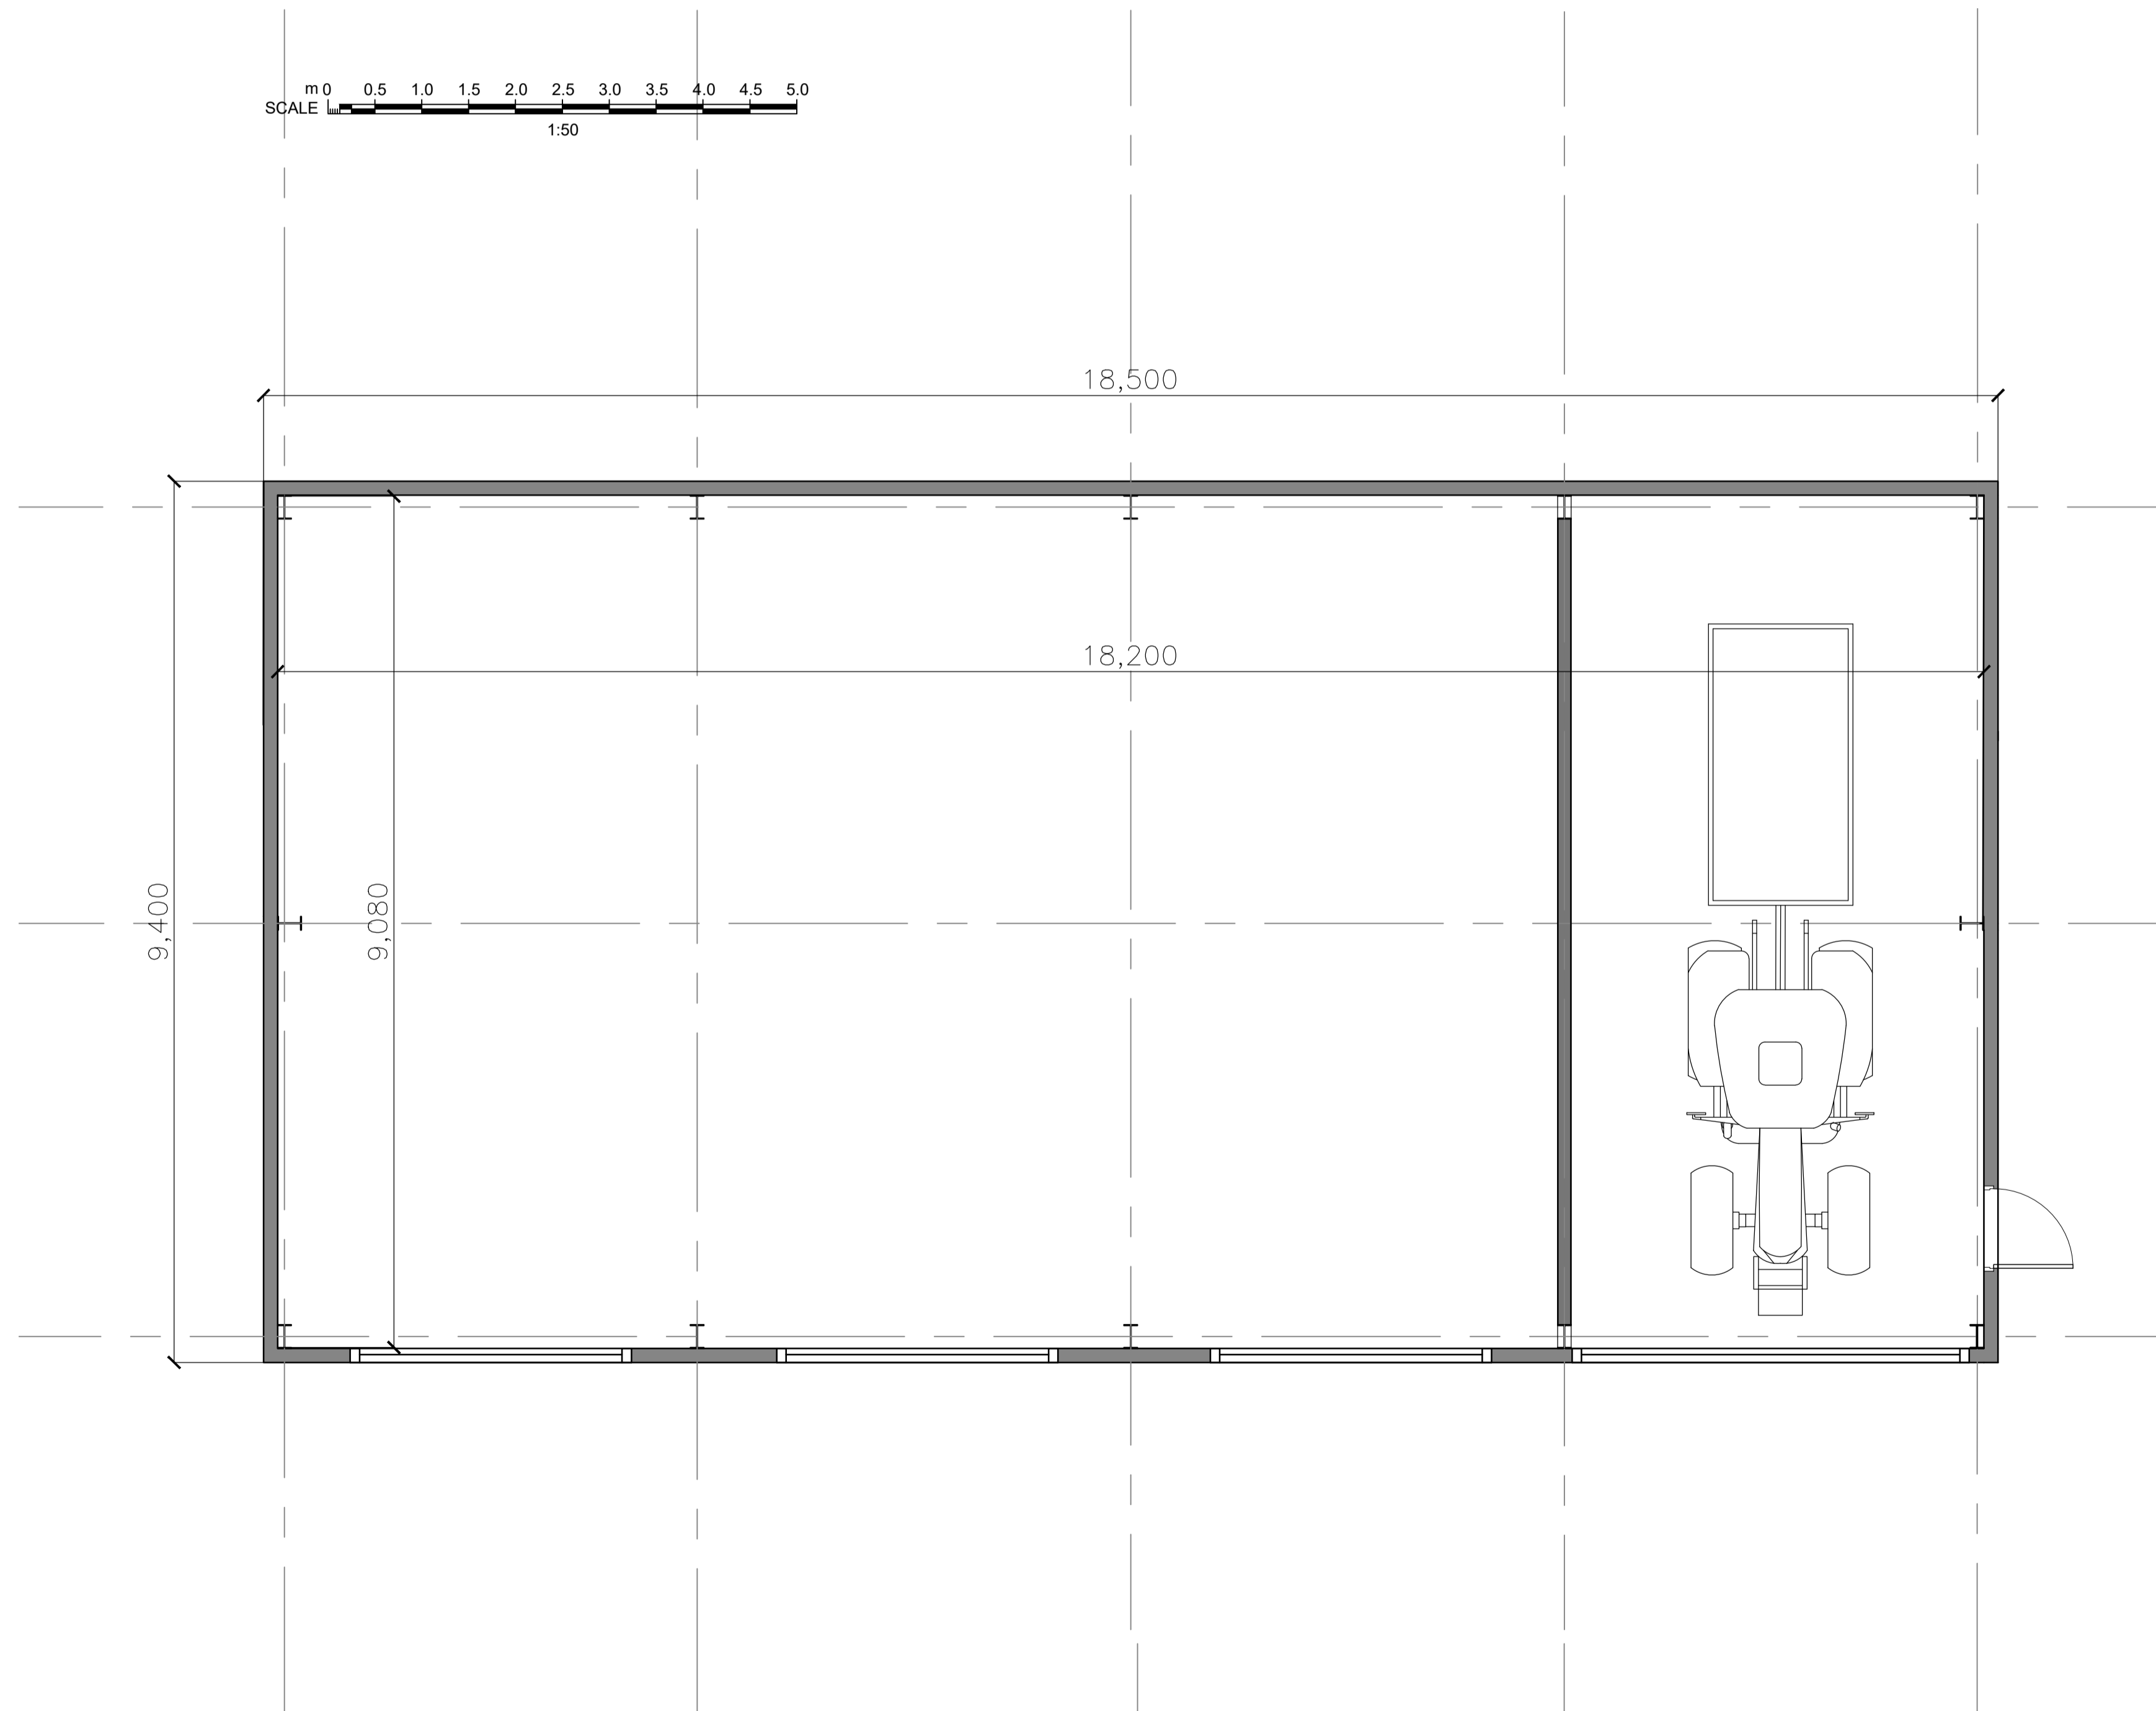 

Graphite Grey
Ral 7024

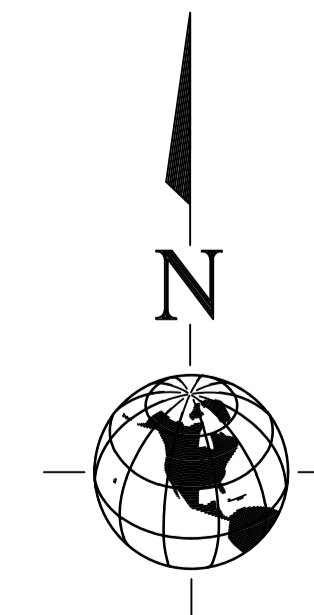

GA ASSOCIATES
planning • building • design

2 CROSTON VILLA
HIGH STREET
CROSTON
PRESTON
PR3 1EA

T: 01995 604514
E: info@GrahamAnthonyAssociates.com
W: www.GrahamAnthonyAssociates.com

OWNER: **S MATTHEWS**
DRAWING: PLANNING PURPOSES ONLY

PROPOSED PLANS & ELEVATIONS :
GreenArk Woodland Nursery, Tithe Barn Lane,
Scorton, Lancsater, PR3 1BH

DRAWING NO: **GA3539-PPE-001** DATE: **FEB23**
SCALE: **AS SHOWN (A1)**

ALL DIMENSIONS TO BE CHECKED ON SITE AND ANY DISCREPANCIES TO BE REPORTED TO GRAHAM ANTHONY ASSOCIATES PRIOR TO PROCEEDING WITH ANY WORK. CONTACT US AT 01995 604514 FOR MORE INFORMATION. THE CONTRACTOR SHALL BE RESPONSIBLE FOR OBTAINING ALL NECESSARY PERMITS AND APPROVALS.