
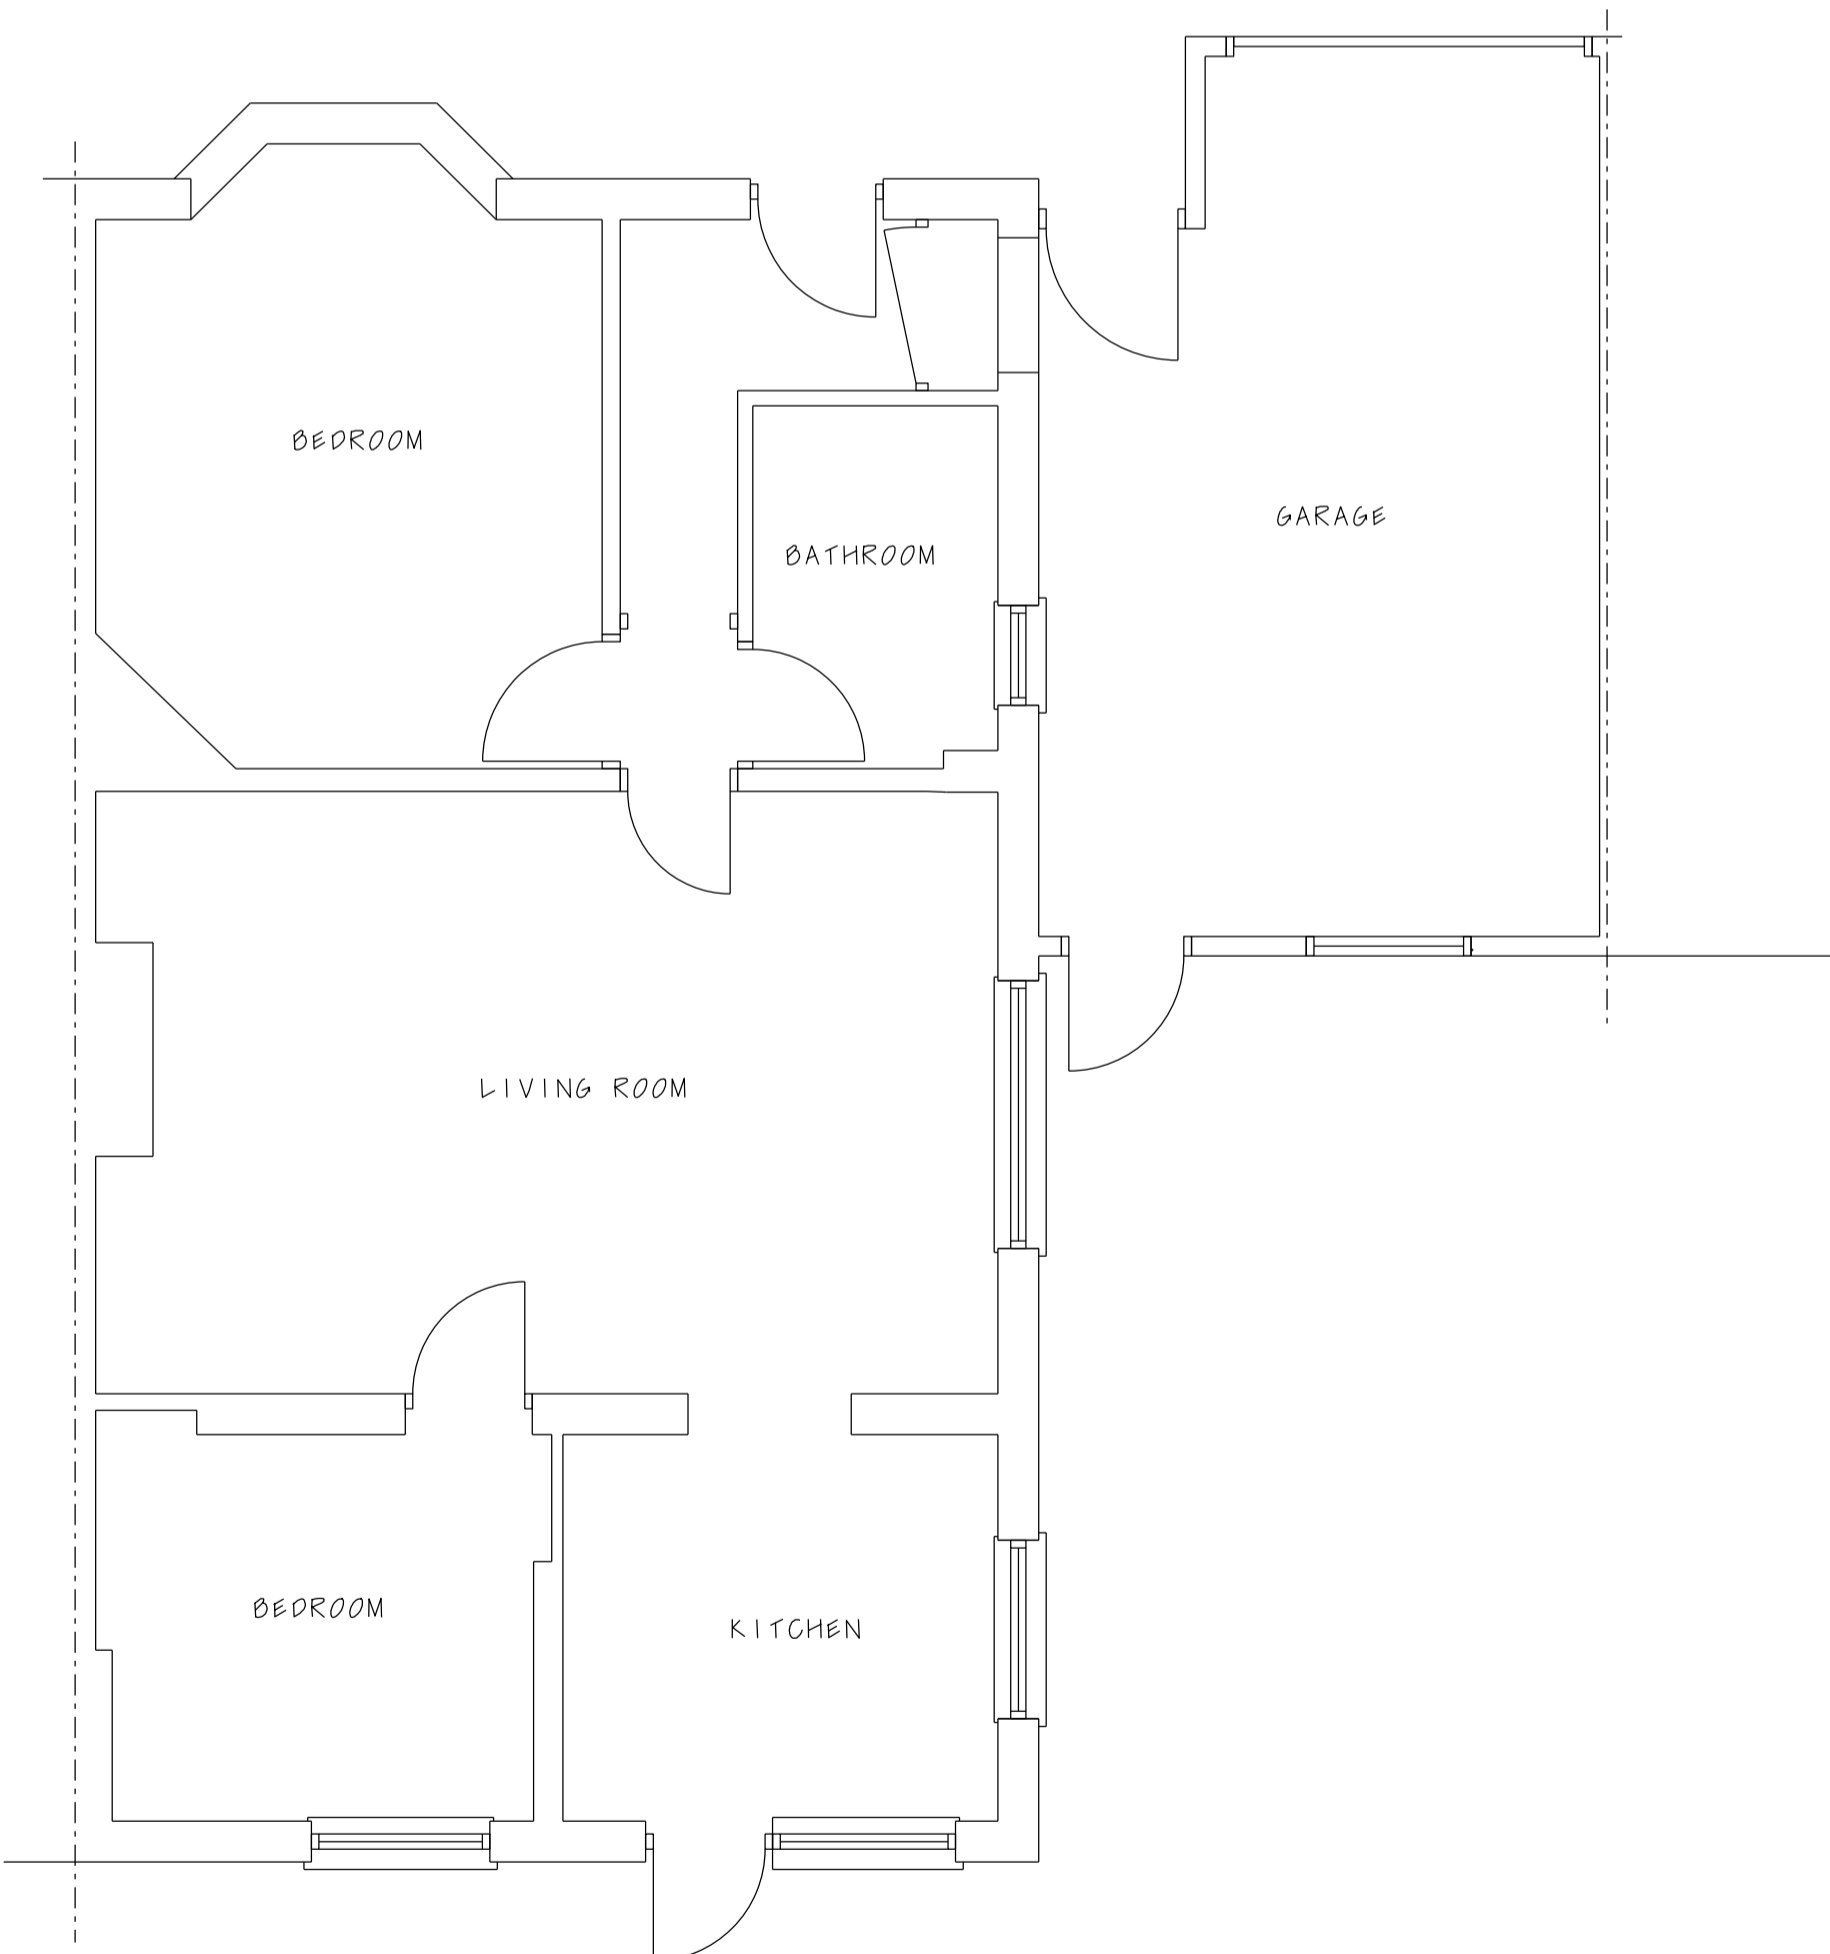


Existing Front Elevation
1:100


Existing Rear Elevation

Existing Side Elevation

Existing Side Elevation

 


Existing Ground Floor Plan

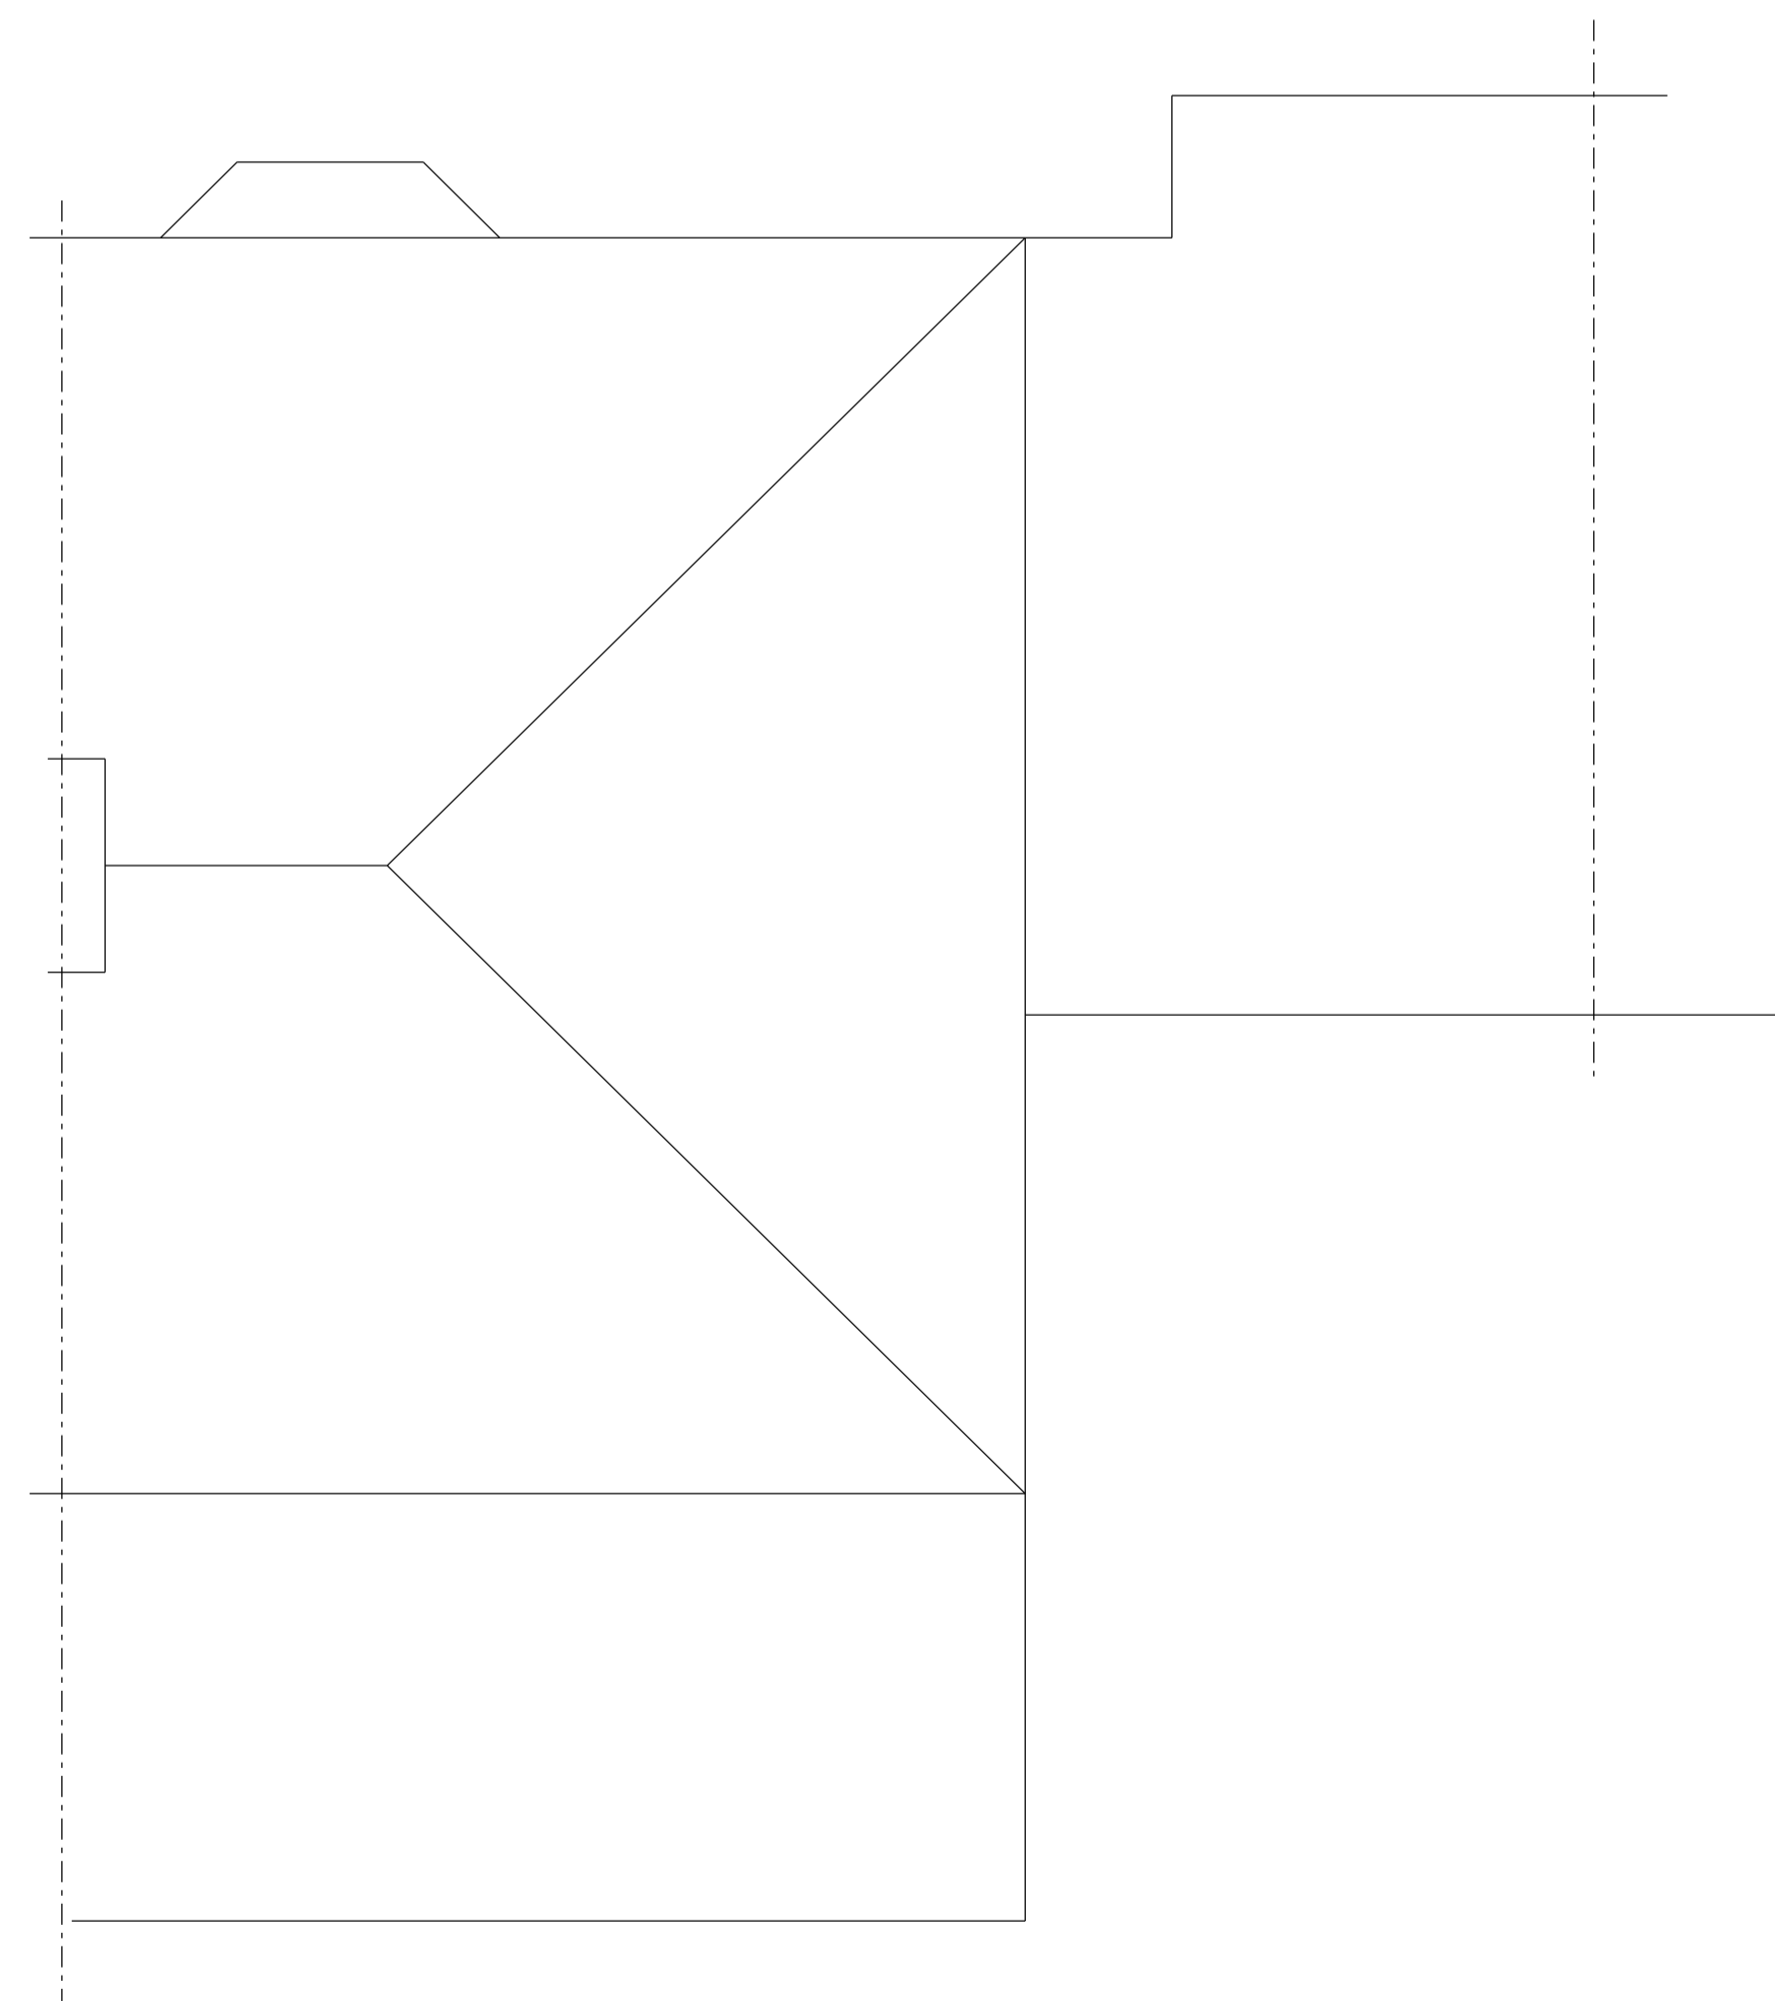

Existing Roof Plan



1:1250 Location Plan

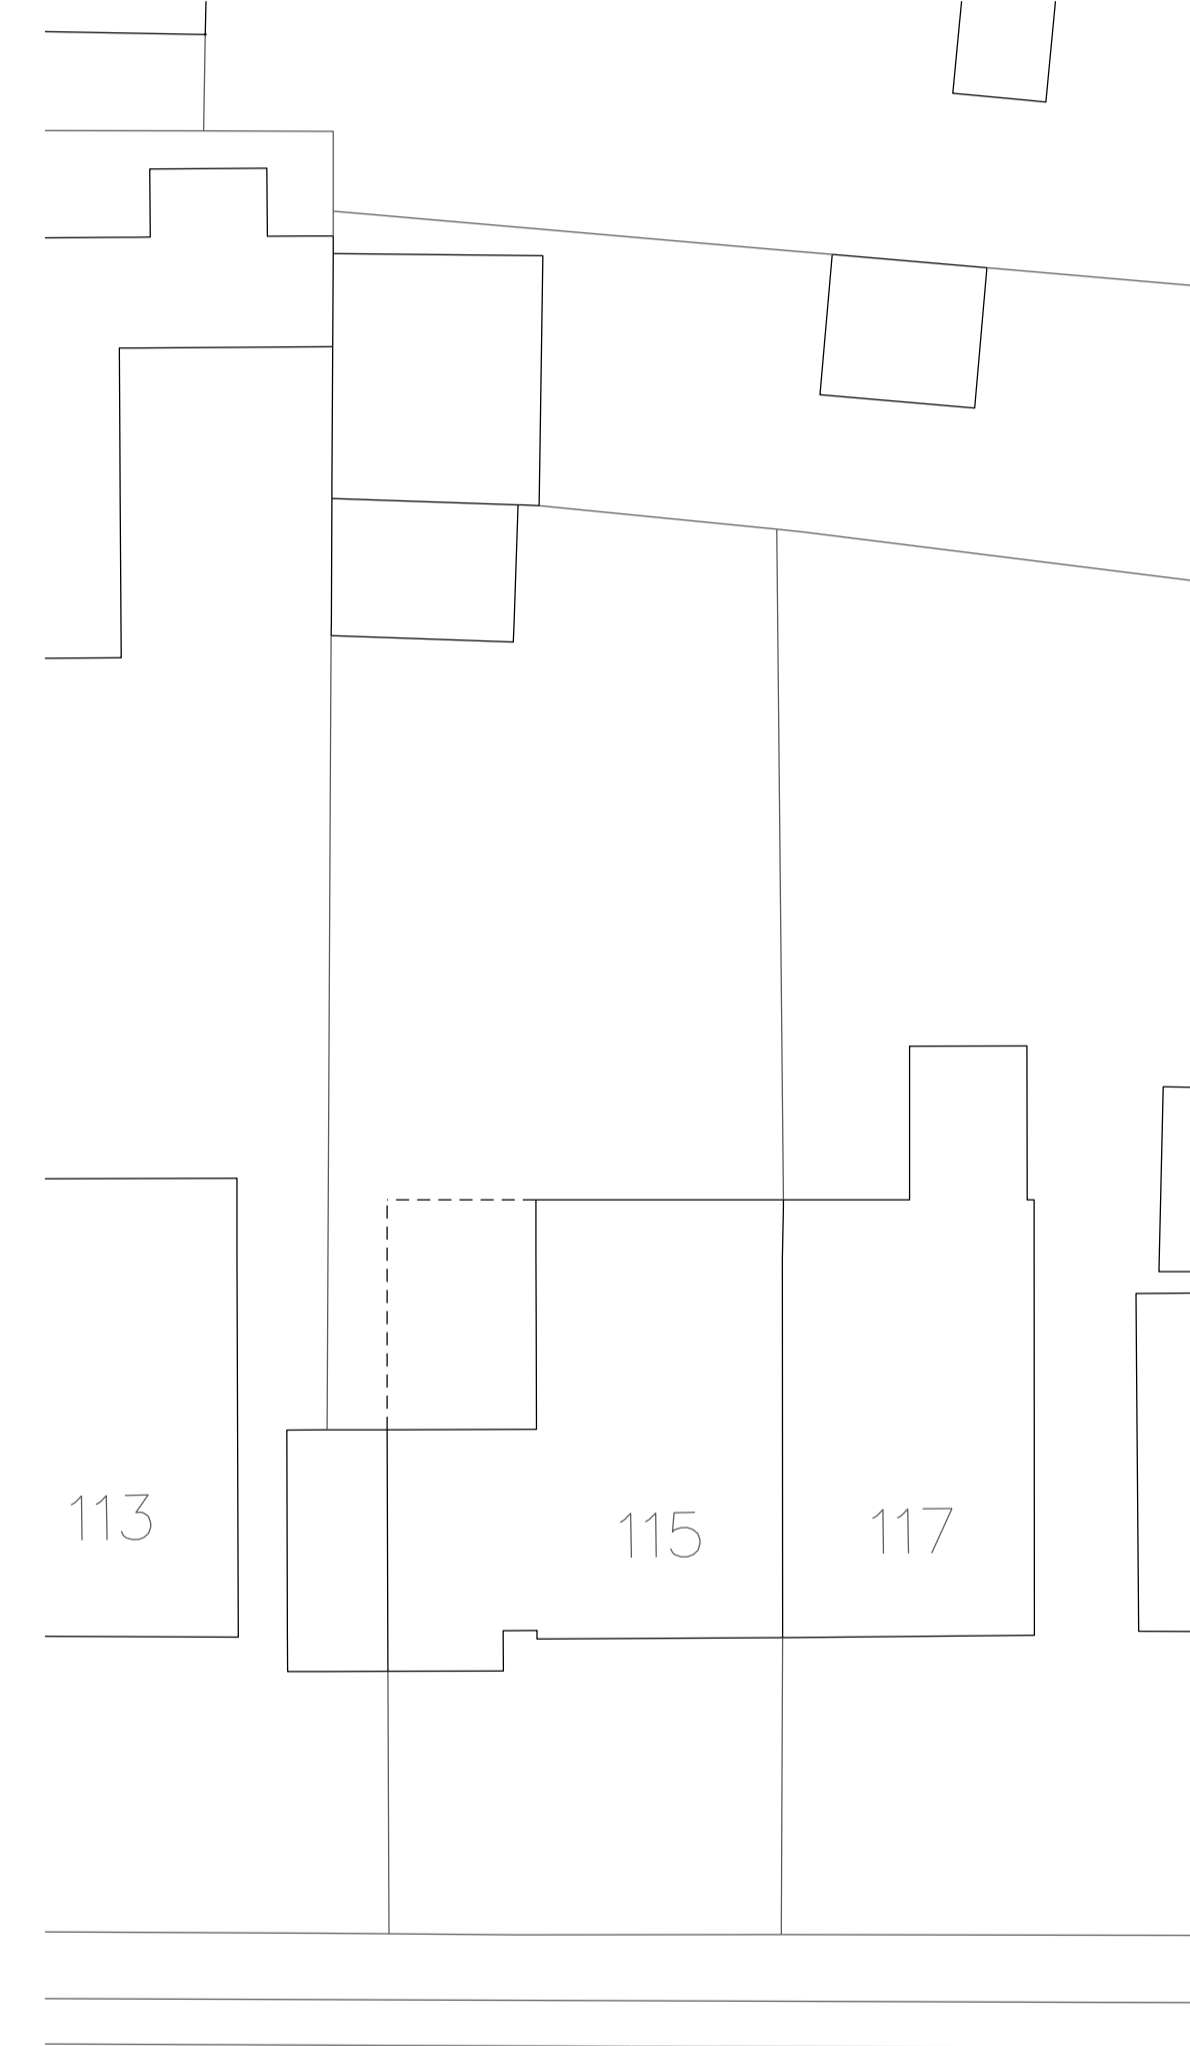

1:200 Site Plan



pa design

Independent architectural services
52 Bailey Road | Leigh on Sea | Essex | SS9 3PJ | M:07790 069168

Project: 115 Victoria Avenue Grays RM16 2RN

Client: Mr W Tredwell

Drawing title: Existing Plans Elevations Site & Location Plans

Scale 1: 50@A1

Drawn by PSA

Project number 23 680

Drawing number P01

Status: Planning Approval

All dimensions must be checked on site and not scaled from this drawing.