

 


SCALE 1:50 at A3

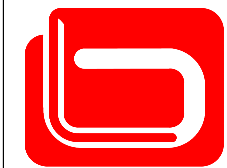

PLANNING

REVISION

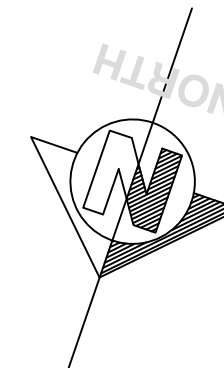

building logic

CLIENT

BIRLASOFT (UK) LIMITED

PROJECT

53-54 GROSVENOR ST, W1
EXTERNAL AC CONDENSERS

DRAWING

PROPOSED ROOF PLAN

SCALE
1:50 @ A3

DATE
October 2023


DRAWING No.

1646\104

REVISION

-

building logic (UK) Limited | Chartered Surveyors
1 Long Lane, London, SE1 4PG
Tel: 020 3151 0005 | Email: info@buildinglogic.uk.com

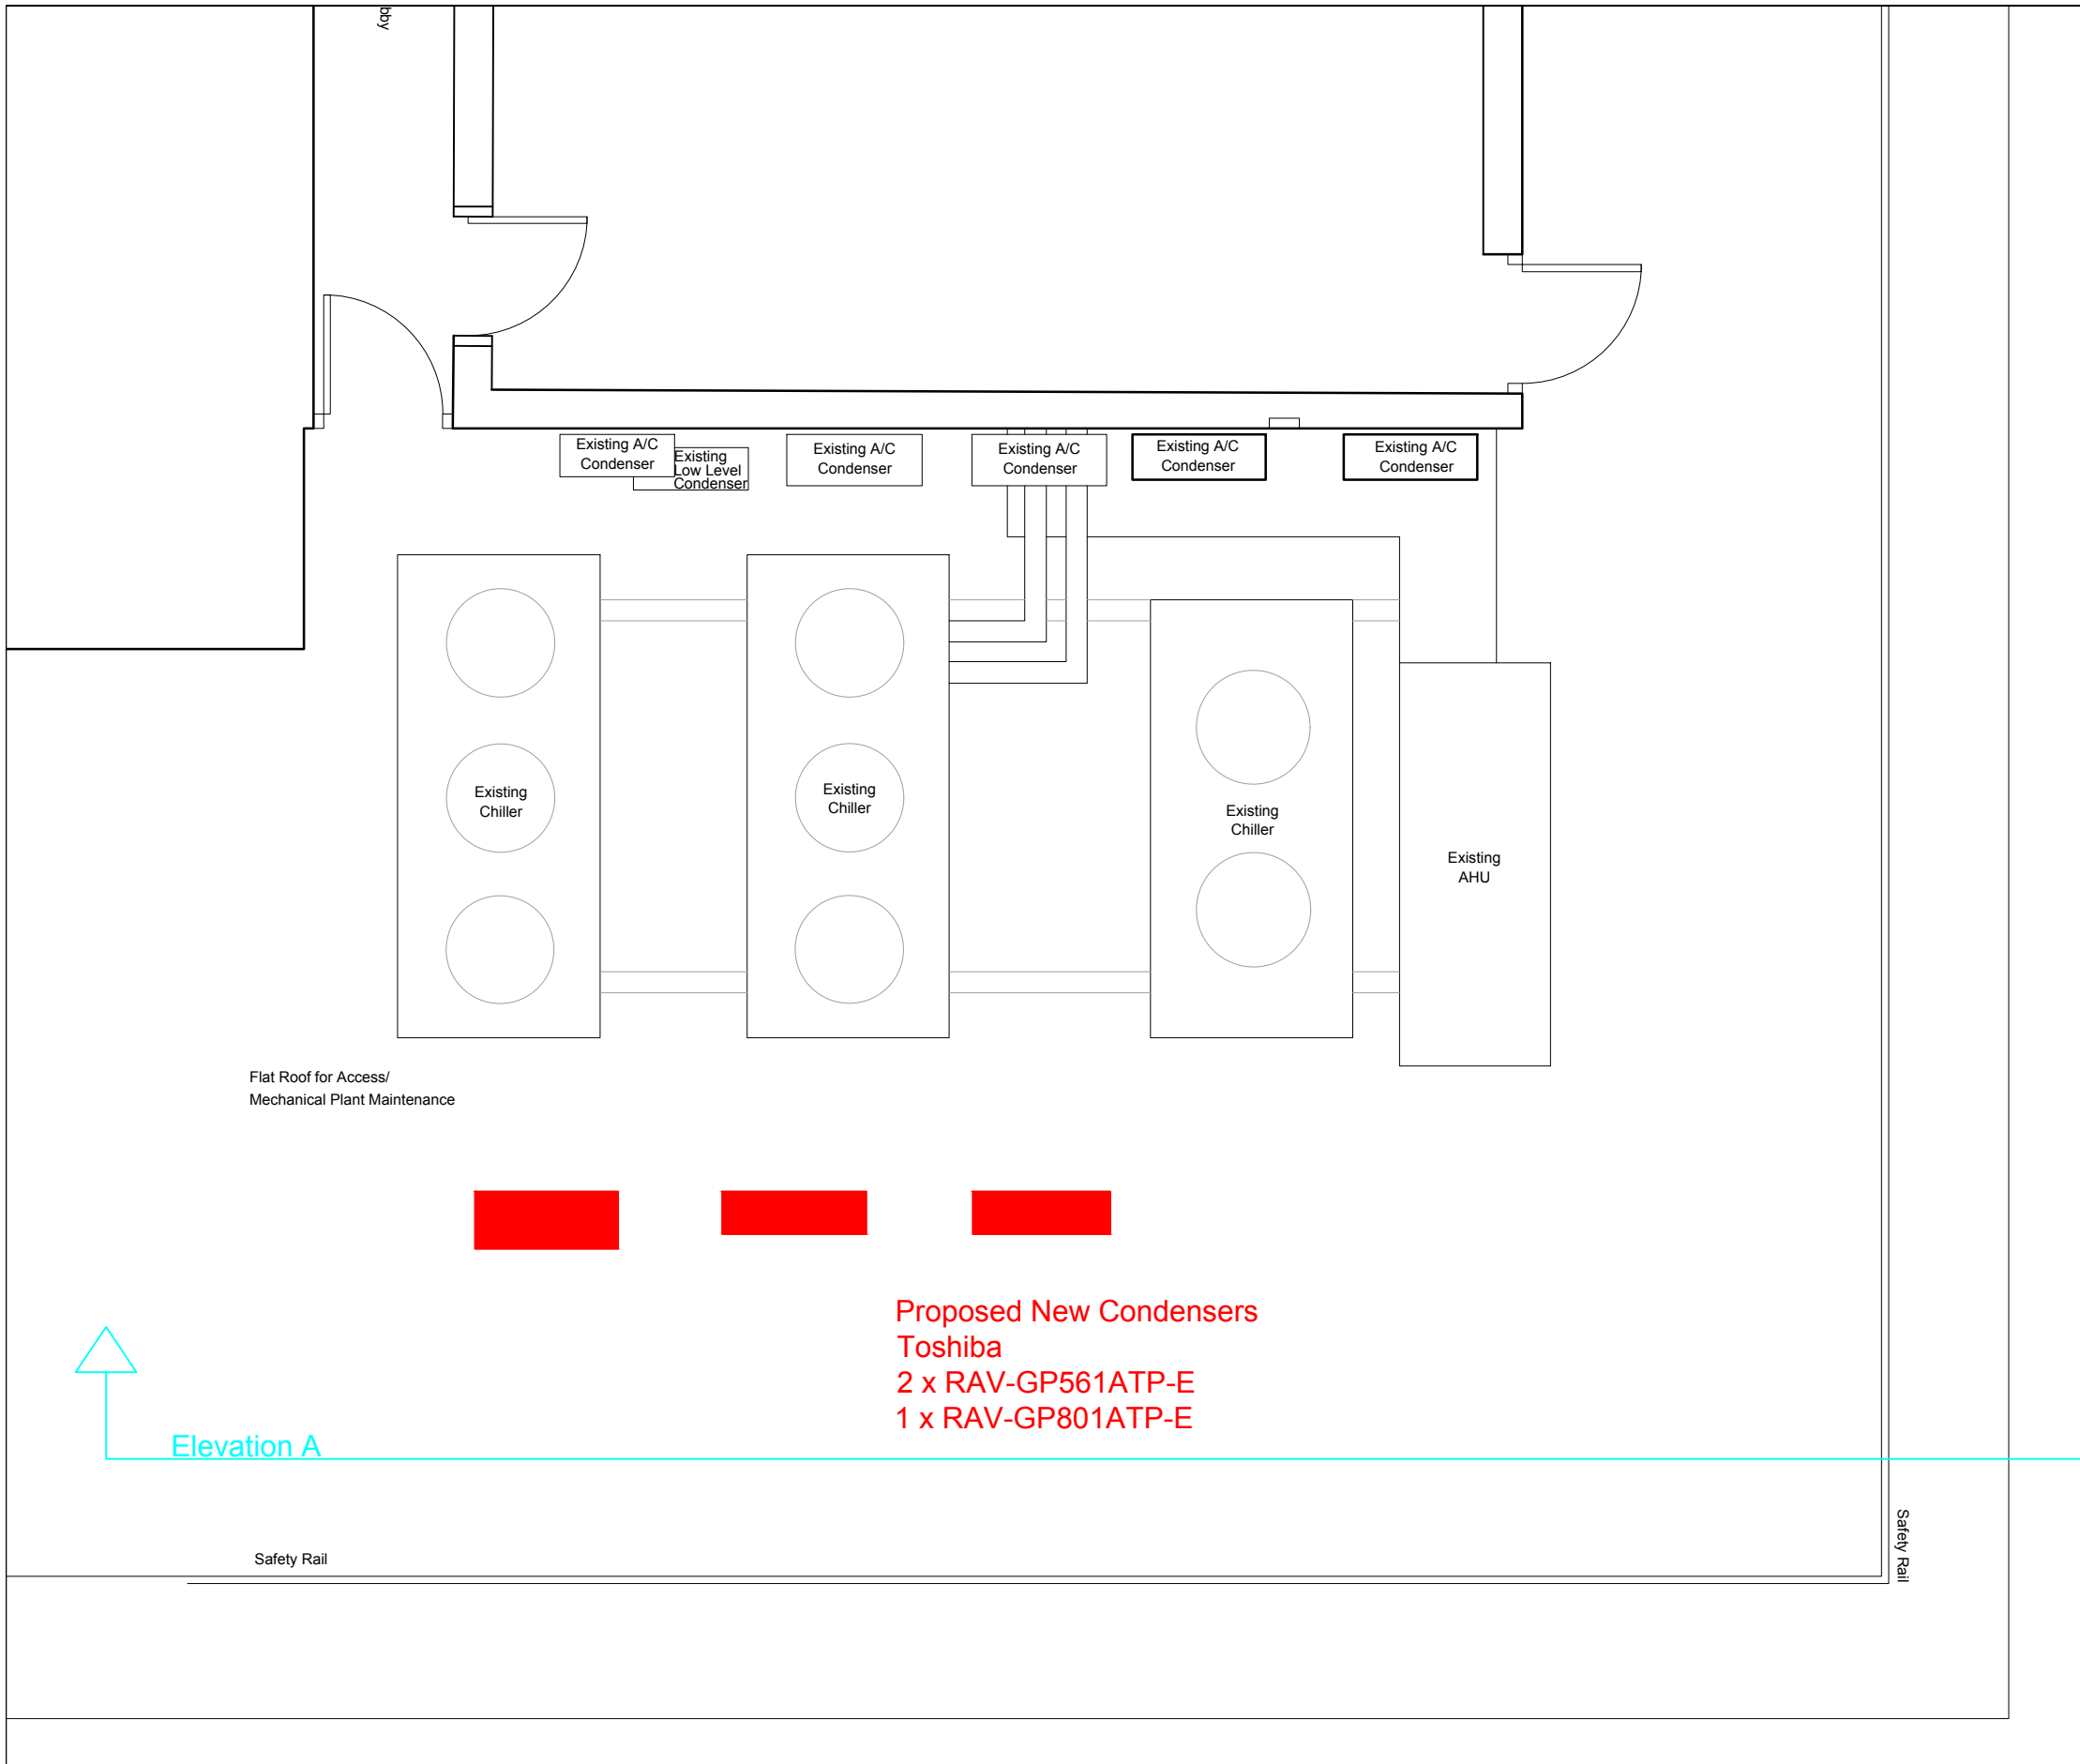

Proposed New Condensers
Toshiba
2 x RAV-GP561ATP-E
1 x RAV-GP801ATP-E

Elevation A

Safety Rail

Safety Rail