


Notes:

All dimensions to be checked on site

DO NOT SCALE FROM DRAWING

Discrepancies ambiguities and/or omissions between this drawing and information given elsewhere must be reported immediately to before proceeding

THIS DRAWING IS COPYRIGHT

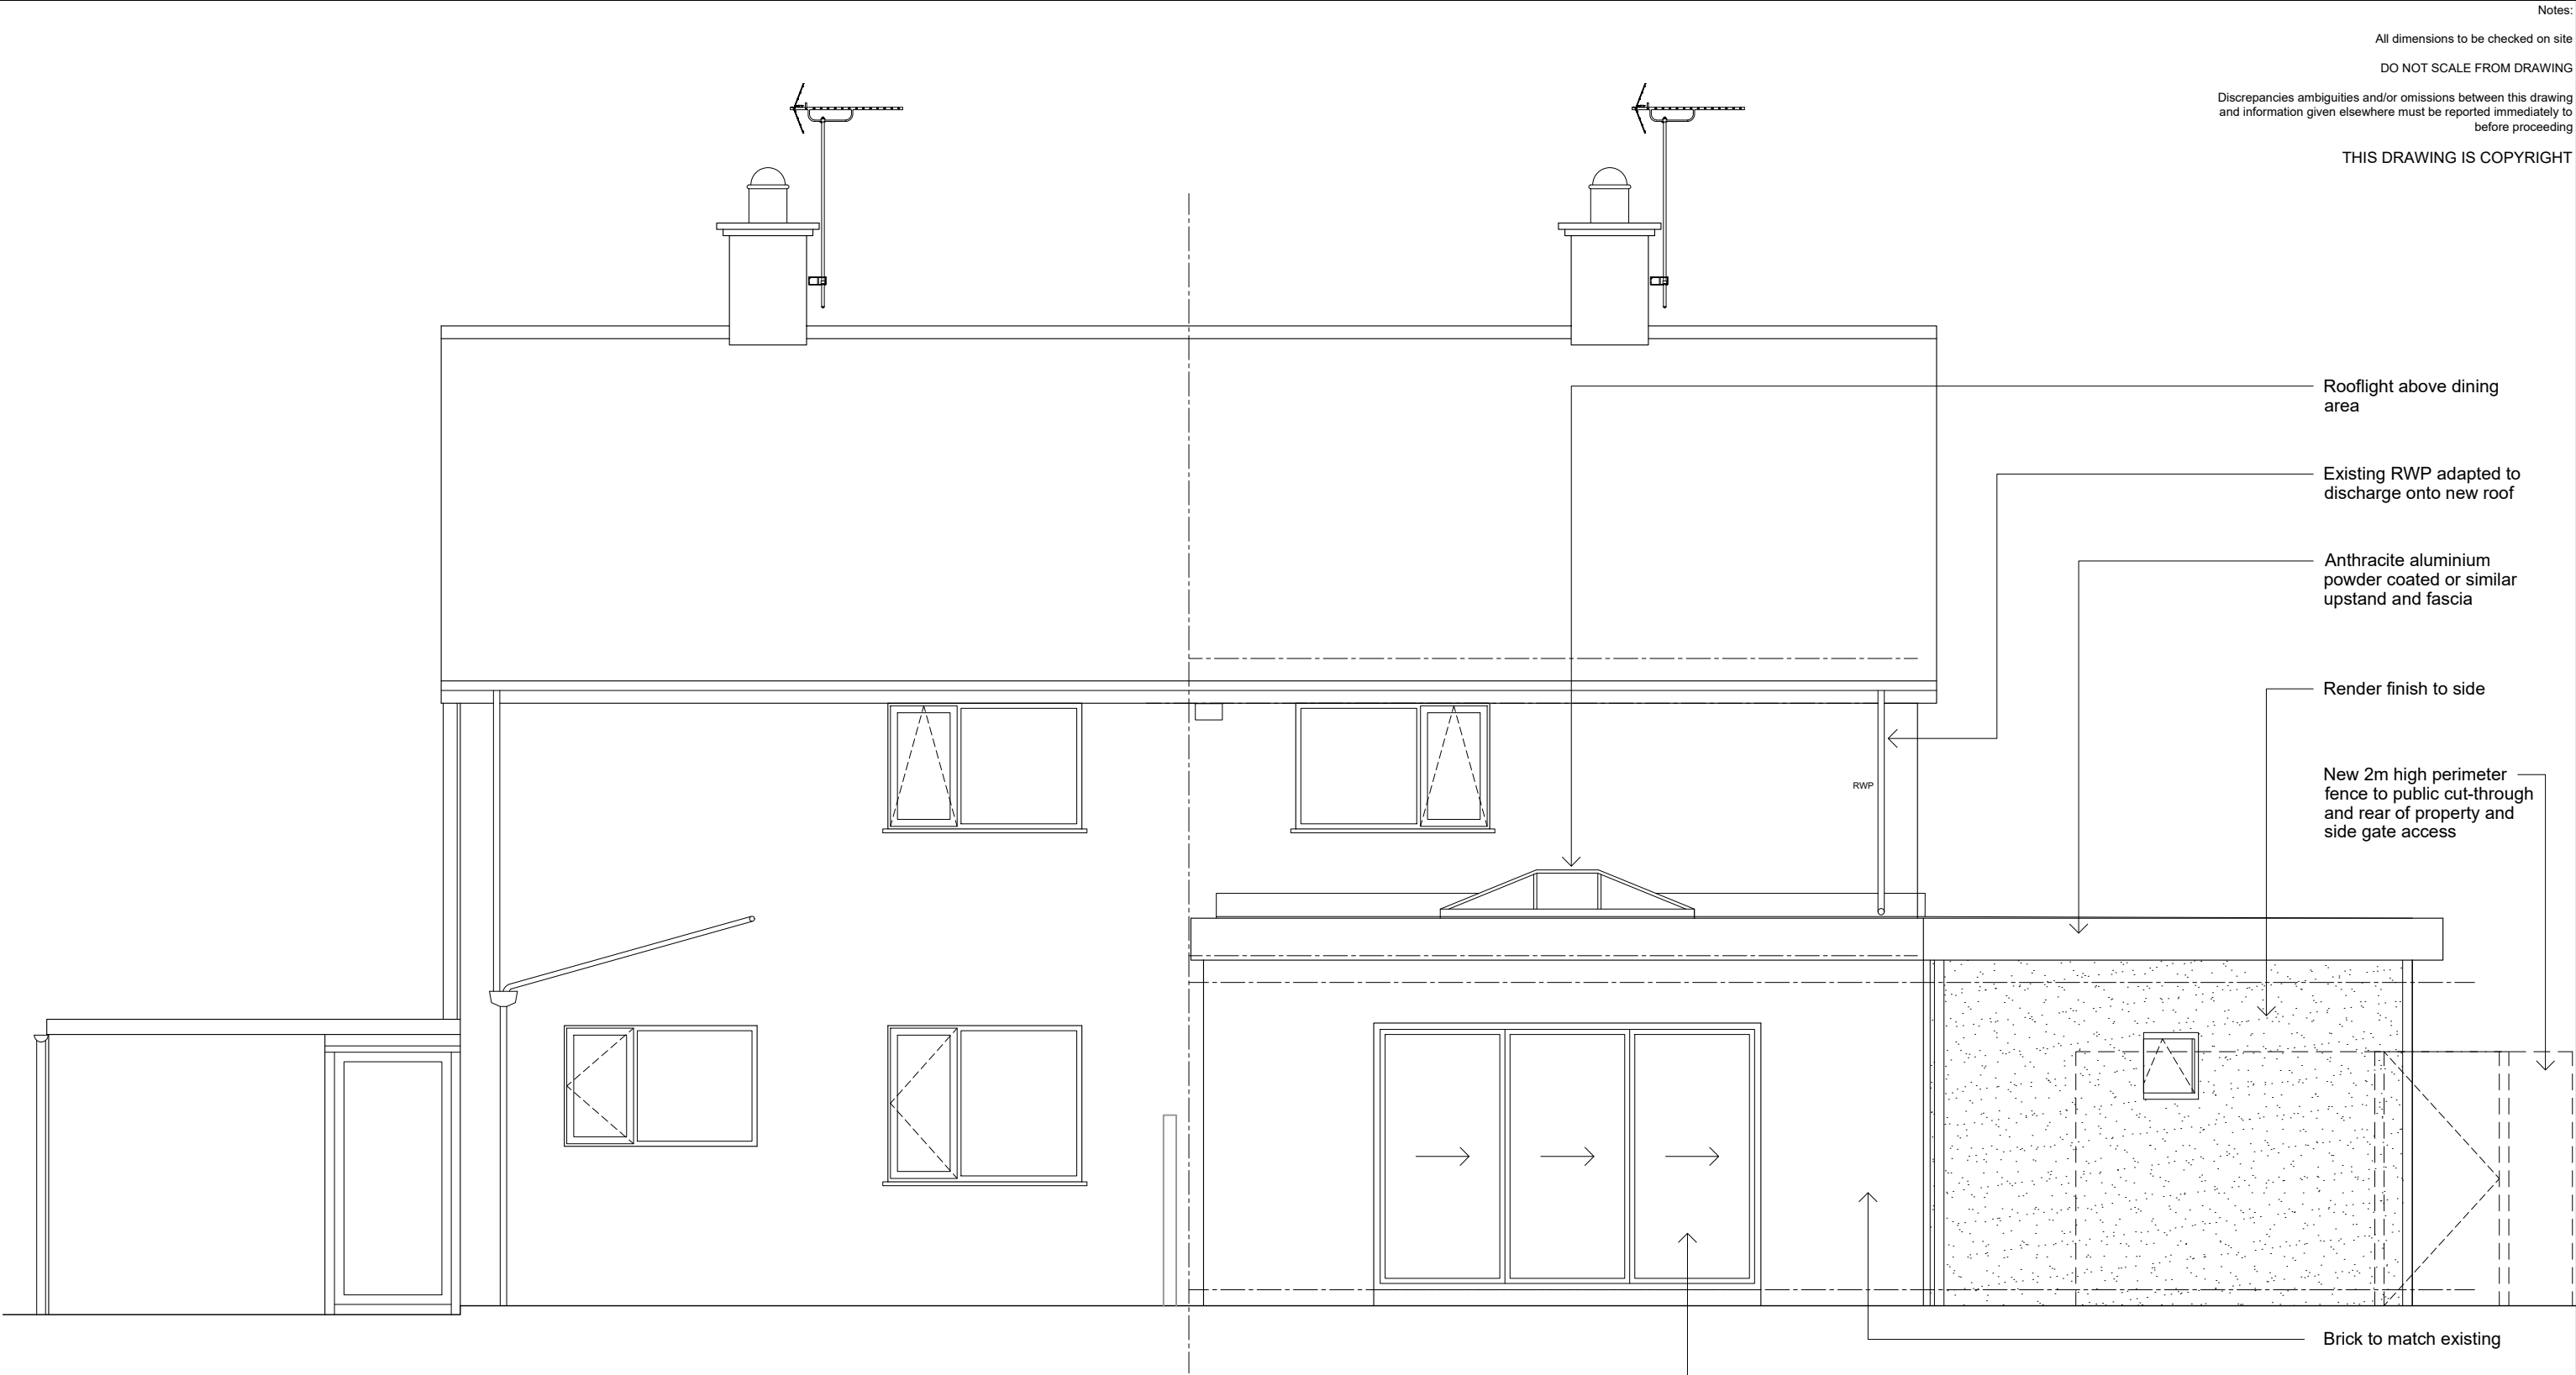

no. 62

no. 64
(application)

2	CD	CD	17/10/23	Planning re-issue
1	CD	CD	18/09/23	First Issue
Rev	C	R	Date	AMENDMENT

studio_cd
design services

Project :	Scale :	Drawn :
64 Saffrondale	1:50 @ A3	CD
Client :	Date :	Rev :
Joe Dalby	Oct 2023	P2
Drawing Name:	Drawing Number:	
Proposed	AL(0)17	
Rear Elevation		

