



Notes:

All dimensions to be checked on site

DO NOT SCALE FROM DRAWING

Discrepancies ambiguities and/or omissions between this drawing and information given elsewhere must be reported immediately to before proceeding

THIS DRAWING IS COPYRIGHT

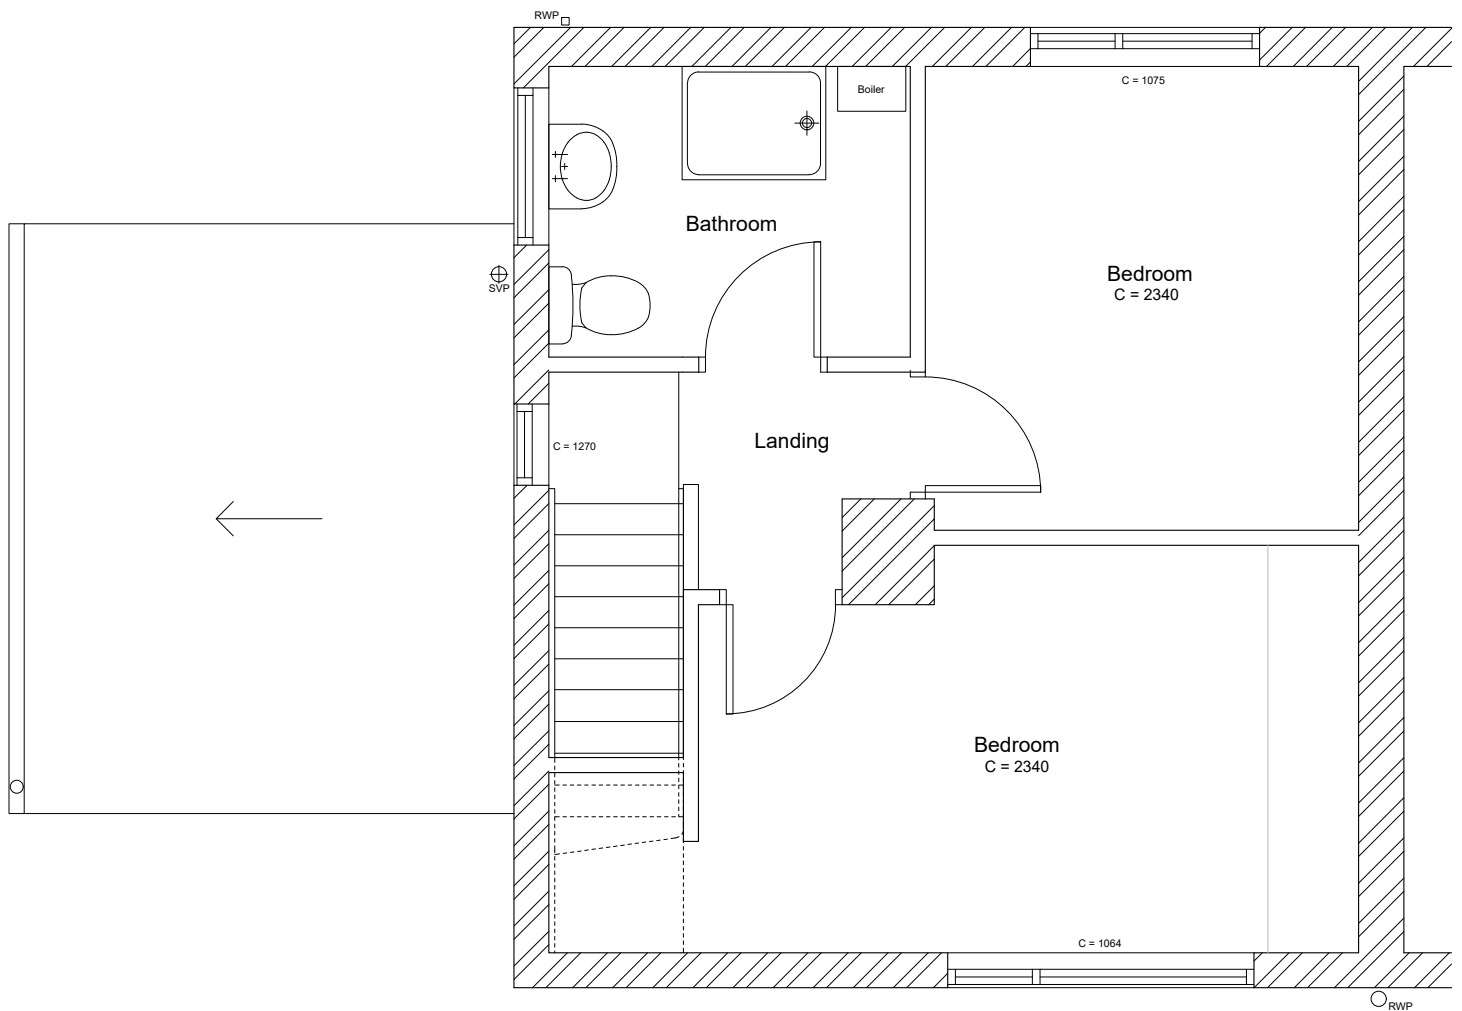 

Rev	C	R	Date	AMENDMENT
1	CD	CD	18/09/23	First Issue

studio_cd
design services

Project :
64 Saffrondale
Client :
Joe Dalby
Drawing Name:
Existing
First Floor Plan

Scale :
1:50 @ A3
Date :
Sep 2023
Drawing Number:
AL(0)04

Drawn :
CD
Rev :
P1

