


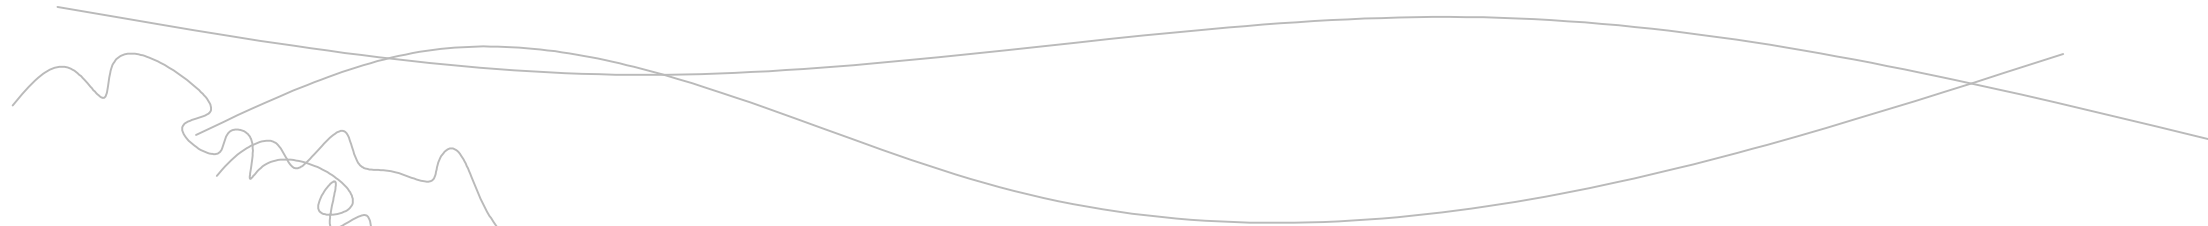


EAST ELEVATION



WEST (ENTRANCE) ELEVATION

PROPOSED EXTENSION at THE PAVILION, KEMP RD, SWANLAND
PLANNING APPLICATION PLAN NO. 5 OF 10; REF: PL5

 

EXISTING ELEVATIONS; SCALE 1: 100 @ A3 SEP 23

APPSCERT LTD

This plan is copyright and intended for applying for Planning Permission