





SOUTH (GARDEN) ELEVATION

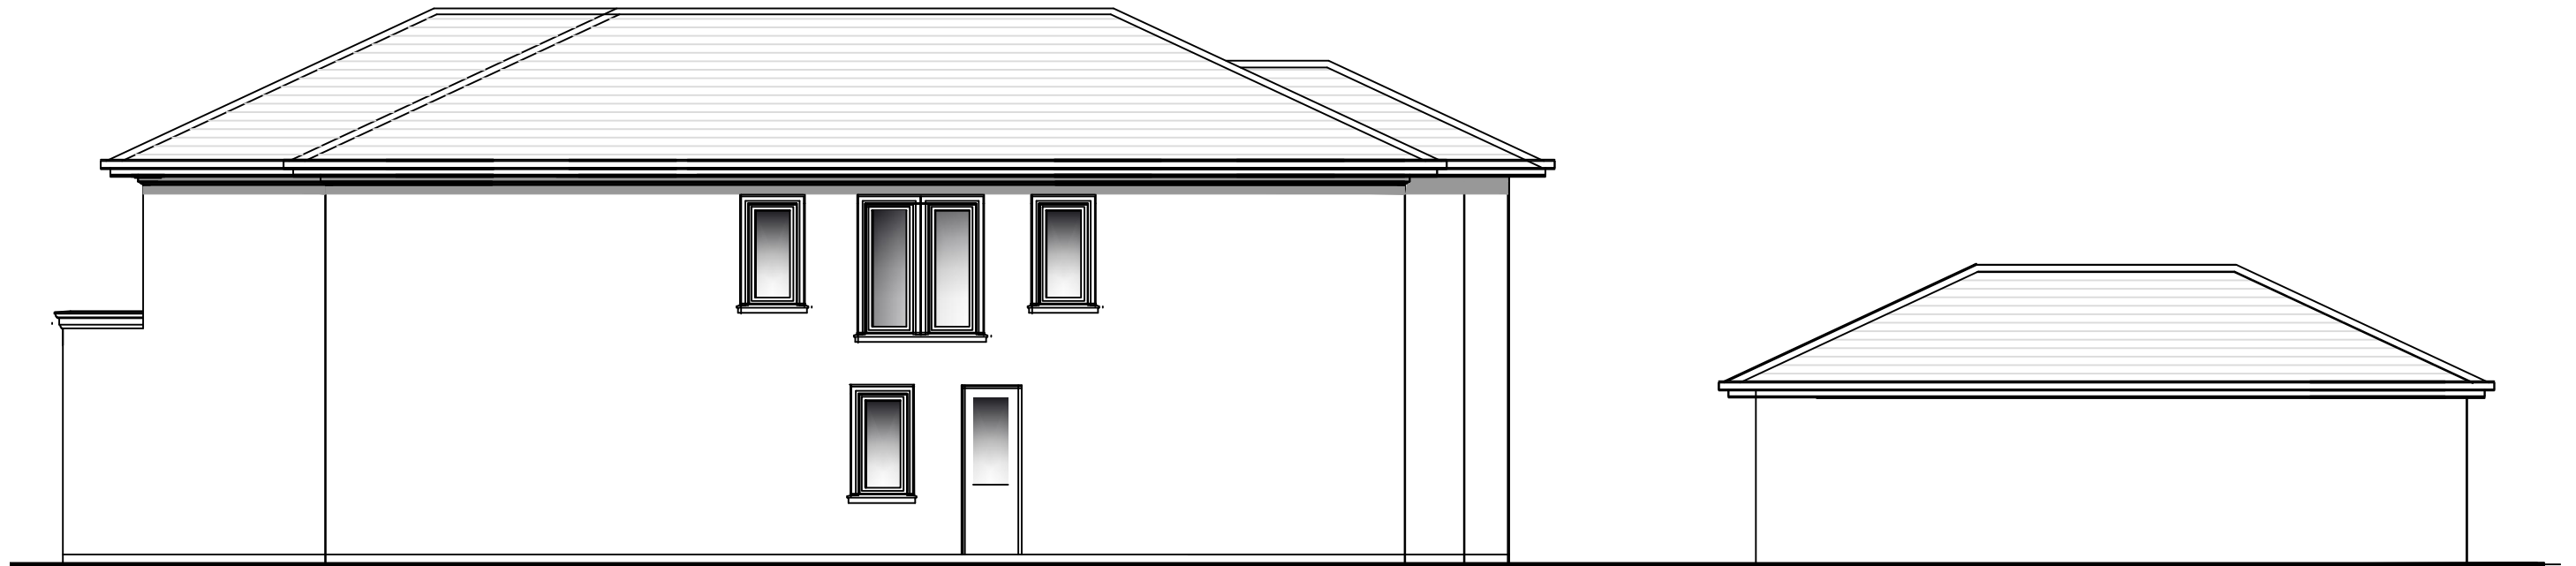

NORTH ELEVATION

PROPOSED EXTENSION at THE PAVILION, KEMP RD, SWANLAND
 PLANNING APPLICATION PLAN NO. 6 OF 10; REF: PL6

 

EXISTING ELEVATIONS; SCALE 1: 100 @ A3 SEP 23
 APPSCERT LTD

This plan is copyright and intended for applying for Planning Permission