



SOUTH (GARDEN) ELEVATION

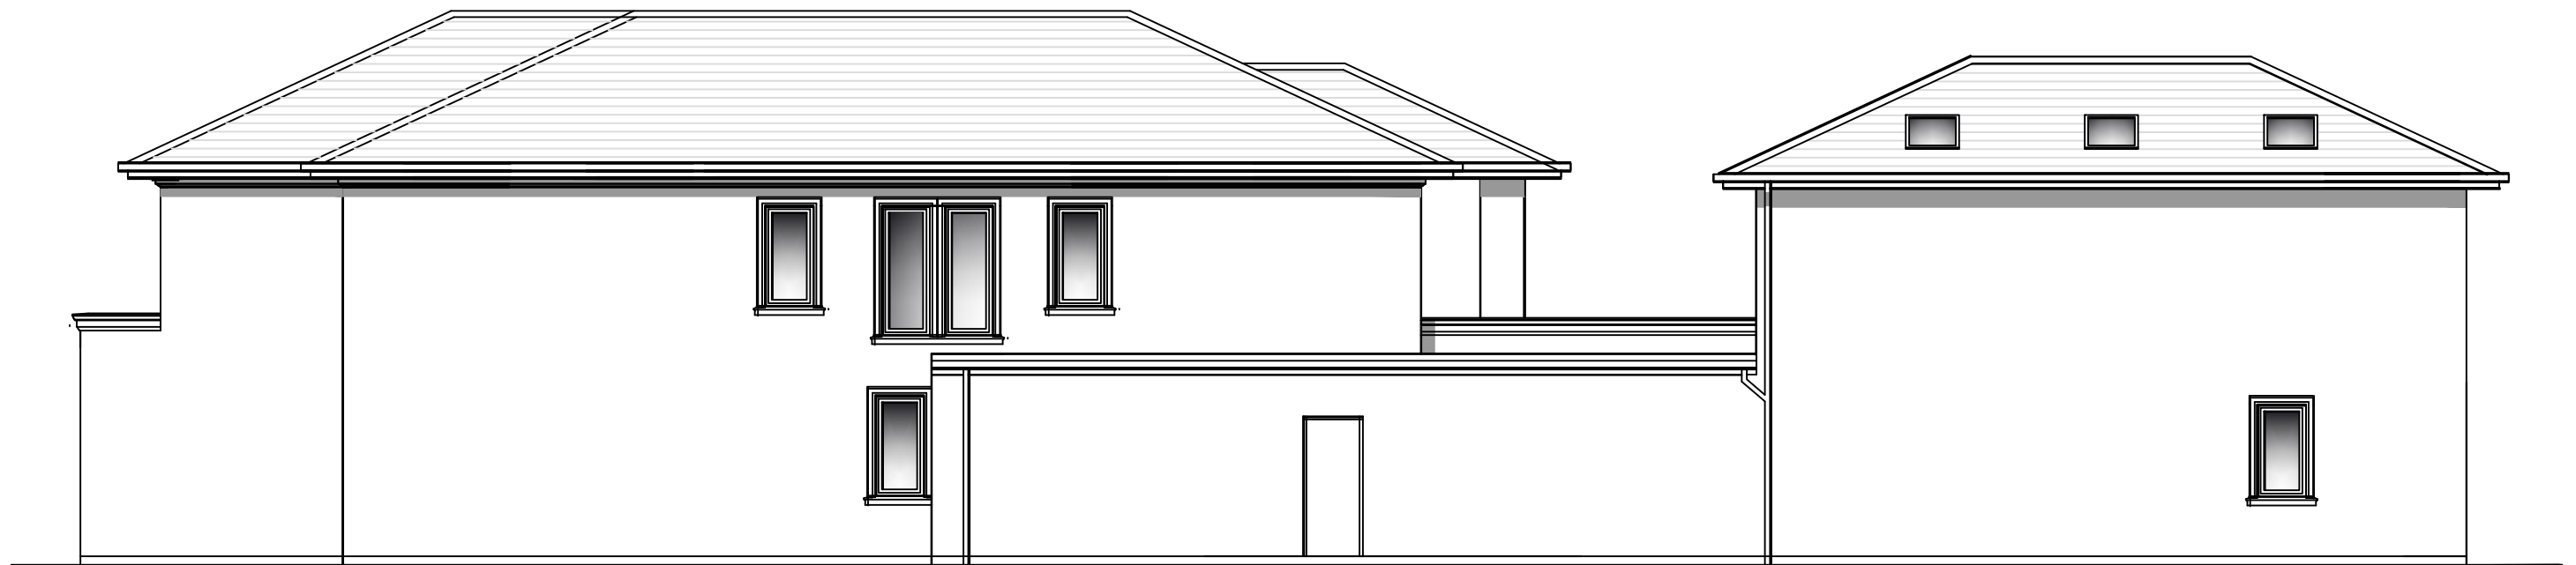

NORTH ELEVATION

PROPOSED EXTENSION at THE PAVILION, KEMP RD, SWANLAND
 PLANNING APPLICATION PLAN NO. 8 OF 10; REF: PL8

 

PROPOSED ELEVATIONS; SCALE 1: 100 @ A3 SEP 23
 APPSCERT LTD

This plan is copyright and intended for applying for Planning Permission