

'CLEMENTS' CONSERVATION ROOFLIGHTS
ELECTRICALLY OPERATED WITH BLINDS

**PROPOSED ALTERATIONS & EXTENSION TO
LYNTON, 51 ELLOUGHTON ROAD, BROUGHTON, HU15 1AP**

AUGUST 2023 JOB NO. 2598 DRAWING NO. P3



JONATHAN S. HOBSON R.I.B.A.
INGLEBY AND HOBSON ARCHITECTS RIBA
FIRST FLOOR, 28 LAIRGATE, BEVERLEY, EAST YORKSHIRE, HU17 8EP
TEL: 01482 868690 EMAIL: INGHOB@GMAIL.COM

NOTE THIS DRAWING IS COPYRIGHT & SHALL NOT BE REPRODUCED OR MADE USE OF WITHOUT THE AUTHORITY OF
INGLEBY & HOBSON LTD ARCHITECTS

BROWN CLAY PLAIN TILE ROOF COVERING
TO MATCH EXISTING, WITH BONNET HIPS TO GARAGE

ROOF PLAN AS PROPOSED SCALE 1:100 @ A3

SCALE OF METRES - 1:100

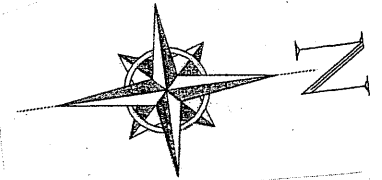 

ISSUE TO PLANNING
26 September 2023

P3