




L00 - GF Existing Plan  
1 : 100

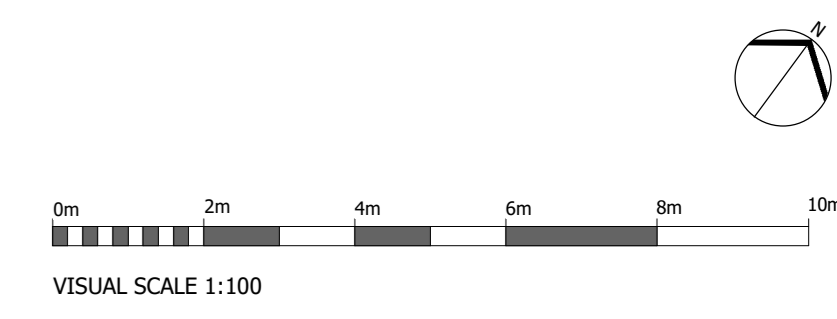

PL	17/10/23	JN	RY	Scale updated to 1:100
PL	Plan	Drawn	Checked	Description

**PL Planning**

**Goole Hub - Leisure Centre**

**L00 Floor Plan - Existing**

Location:  
North Street  
Goole  
DN14 5QX

Client:  
Willmott Dixon Construction

UEN	Designer	Size	Level	Type	Rev	Rev/Date
M00510-WBA-XX-00-DR-A-20_102	P1					

Date: 09/08/23  
Drawn: DL  
Checked: RY  
Scale: 1:100  
Int. Job No: 3993-002

**NATSON BATTY ARCHITECTS**

Shires House, Shires Road  
Gusley, Leeds LS20 8EU  
Leeds - Loughborough  
T: 01943 876 665  
E: enquiries@natsonbatty.com  
W: www.natsonbatty.com

**FUTURE BUILT**

Note: Do not Scale from this drawing. All dimensions to be checked on site