


Proposed site plan

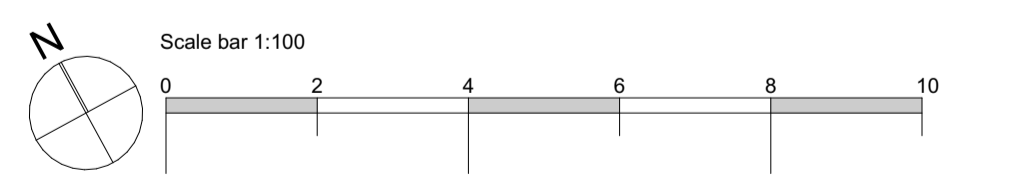

coombes : everitt architects limited  
 105-107  
 Bath Road  
 Cheltenham  
 Gloucestershire  
 GL53 7LE  
 t: 01242 807727 f: 0845 5575833  
 e: info@ce-architects.co.uk  
 www.ce-architects.co.uk

- Preliminary
- Feasibility
- Planning
- Building Regulations
- Tender
- Construction issue
- As Built

1. This drawing and content is copyright © of coombes : everitt architects limited and should not be copied without their prior written consent.  
 2. Do not scale drawing. all dimensions to be checked on site prior to construction and any discrepancies reported to contract administrator.  
 3. Do not use this drawing for setting out unless drawing specifically indicates setting out points.  
 4. Engineering information is indicative only and should be taken from structural engineers design.

Chartered Practice

Drawing title: Proposed Site Plan  
 Client: Mr + Mrs Farr  
 Drawn by: GM Checked: JE  
 Project No: 20.10.021

Project: Overcombe, France Lynch  
 Scale: 1:100 @ A1  
 Date: October 2023  
 Project / Drawing No: 22.10.021 PL004