


Proposed Elevations

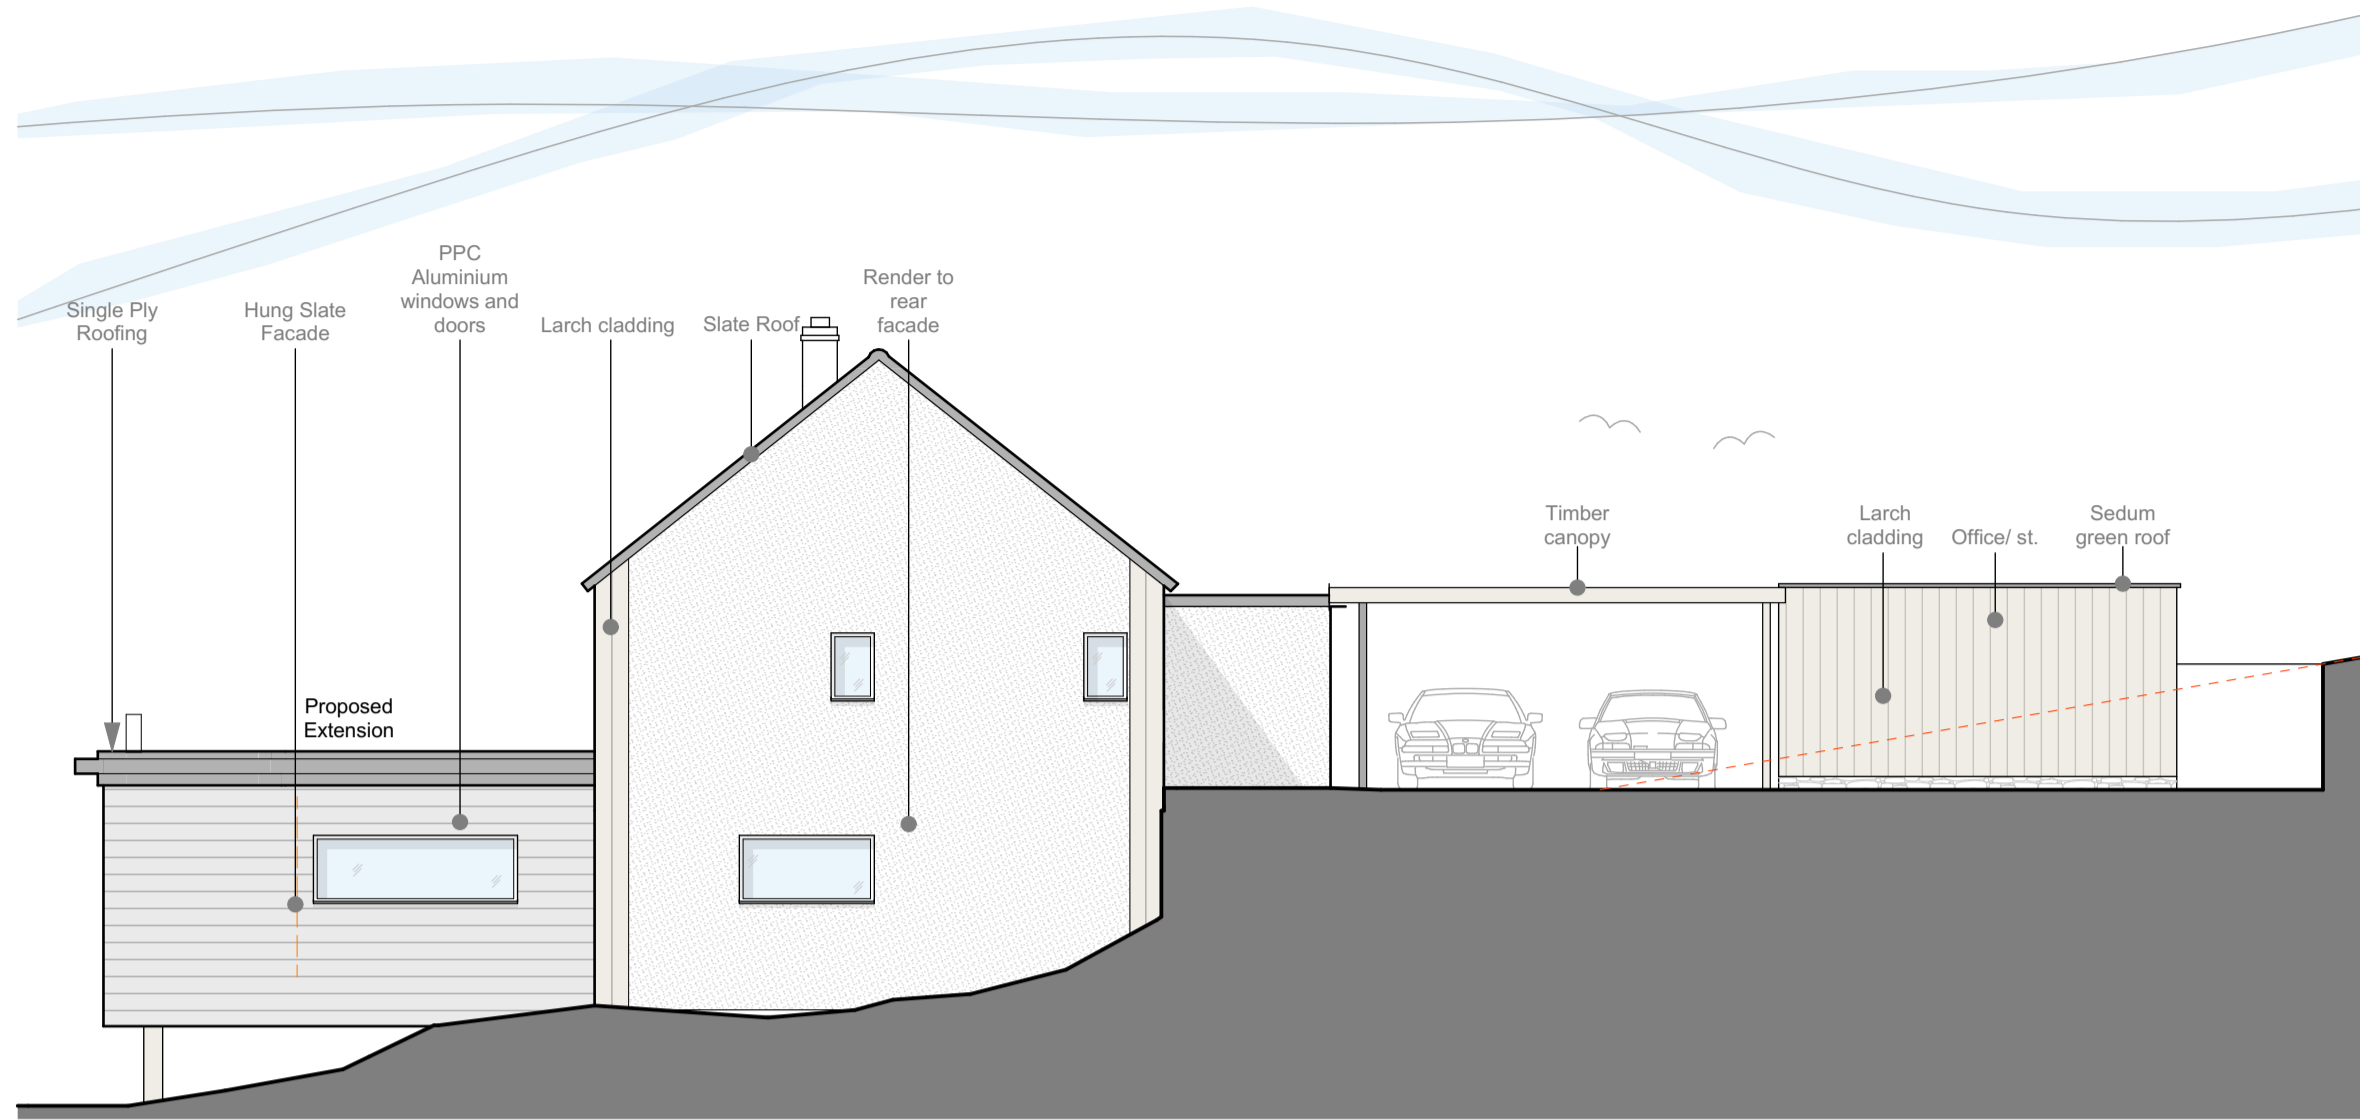

North Elevation



East Elevation



South Elevation



West Elevation

1. This drawing and content is copyright © of coombes : everitt architects limited and should not be copied without their prior written consent.
2. For construction purposes only, do not scale drawing. All dimensions to be checked on site prior to construction and any discrepancies reported to contract administrator.
3. Do not use this drawing for setting out unless drawing specifically indicates setting out points.
4. Engineering information is indicative only and should be taken from structural engineers design.

Rev	Initial	Description / Amendment	Date

Drawing title: **Proposed Elevations**

Project: **Overcombe, France Lynch**

Scale: **1:100 @ A1**


Date: **October 2023**

Client: **Mr + Mrs Farr**

Drawn by: **GM** **JE**

Drawing No: **22.10.021 PL006**

Local Natural Stone Slips - Proposed	Vertical Larch Timber Cladding - Weathered	PPC Aluminium Windows and Doors, Grey Finish	Sedum Green Roof - Office only	Hung Slate to Roof and Facade
				

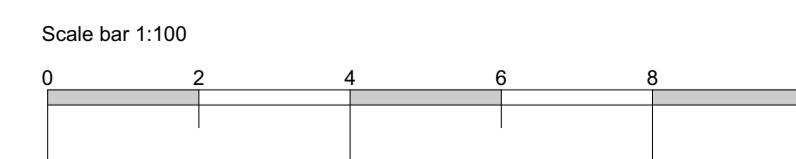

coombes : everitt architects limited
 105-107
 Bath Road
 Cheltenham
 Gloucestershire
 GL53 7LE

t: 01242 807727
 e: info@ce-architects.co.uk
 www.ce-architects.co.uk

RIBA
 Chartered Practice


 coombes : everitt architects