


Notes.

- Do not scale.
- The contractor is responsible for checking dimensions, tolerances and references. Report all discrepancies before proceeding with the works.
- Where an item is covered by drawings to different scales the larger scale drawing is to be worked to.

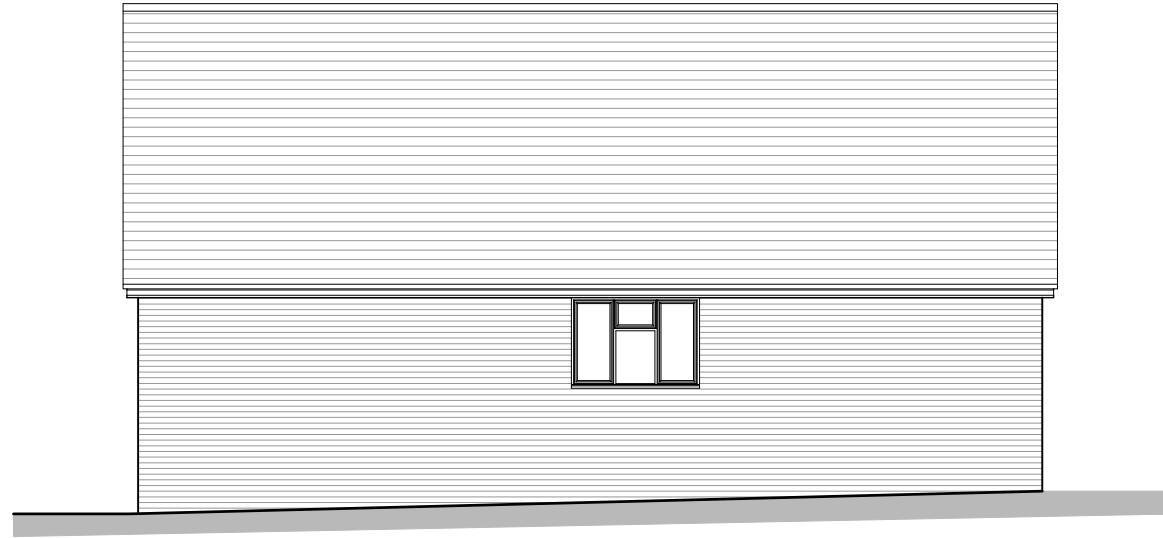

Existing North-West Elevation
Scale 1:100




Existing South-West Elevation
Scale 1:100



Existing South-East Elevation
Scale 1:100



Existing North-East Elevation
Scale 1:100

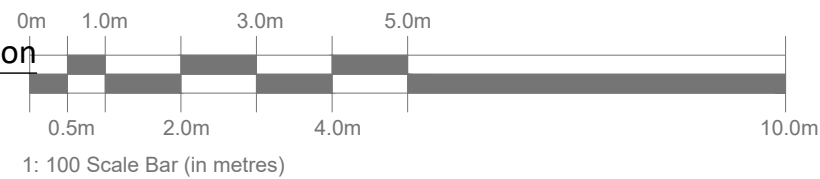

Rev.	Date.	Description.
------	-------	--------------

Project Title.
Mr Matthew Allen
86 Osborne Gardens
Herne Bay
Kent
CT6 6SE

Drawing Description.
Existing Elevations

Scale.
1:100 @ A3

Date.
OCTOBER 2023

Drawn By.

Checked By.

Purpose.
PLANNING

Drawing No.
21.043.03

Revision.