



Notes.


- Do not scale.
- The contractor is responsible for checking dimensions, tolerances and references. Report all discrepancies before proceeding with the works.
- Where an item is covered by drawings to different scales the larger scale drawing is to be worked to.

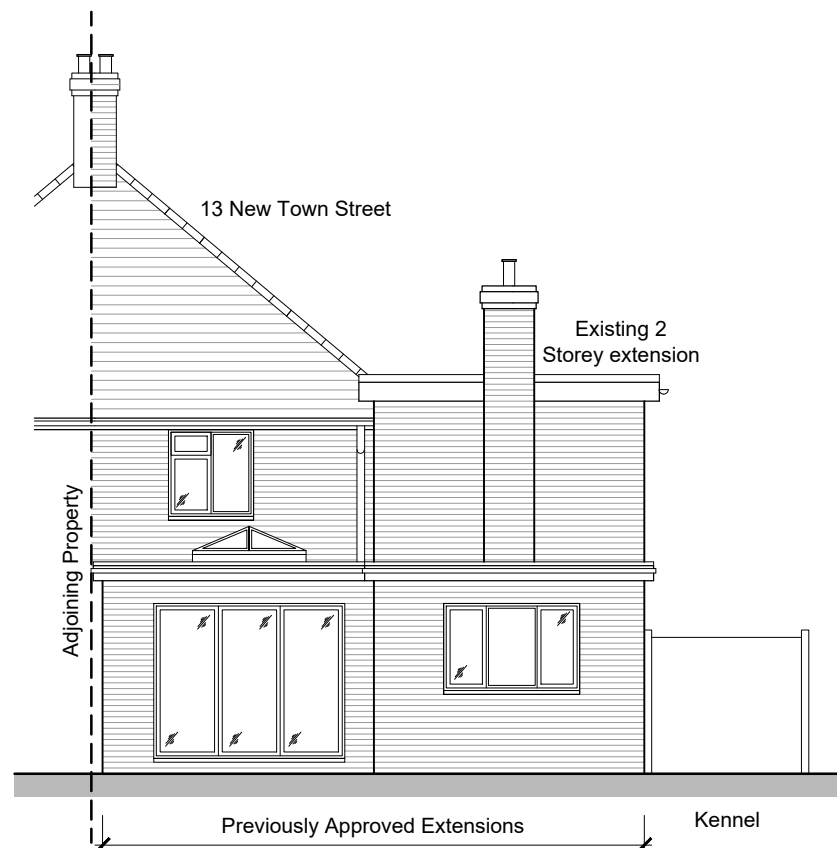

**Existing North-east Elevation**  
Scale 1:100

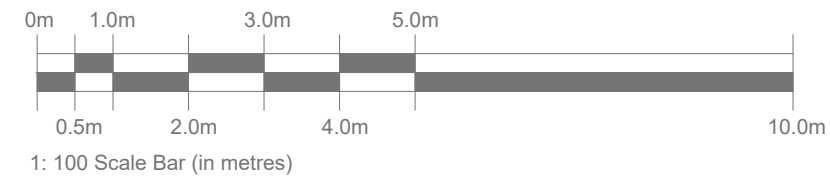

**Existing South-east Elevation**  
Scale 1:100

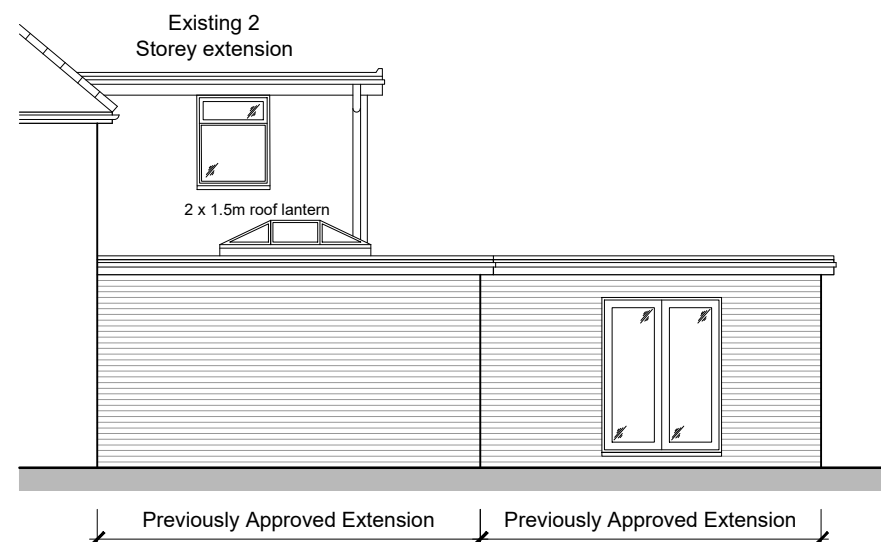

**Existing South-west Elevation**  
Scale 1:100

Rev.	Date.	Description.
------	-------	--------------

Project Title.  
**Mr Christian Edgington**  
**13 New Town Street**  
**Chartham Hatch**  
**Kent**  
**CT4 7LT**

Drawing Description.  
**Existing Elevations**

Scale. <b>1:100 @ A3</b>	Date. <b>October 2023</b>
-----------------------------	------------------------------

Drawn By.	Checked By.
-----------	-------------

Purpose.  
**PLANNING**

Drawing No. <b>21/71/03</b>	Revision.
--------------------------------	-----------