




Proposed Ground Floor Plan
Scale 1:100

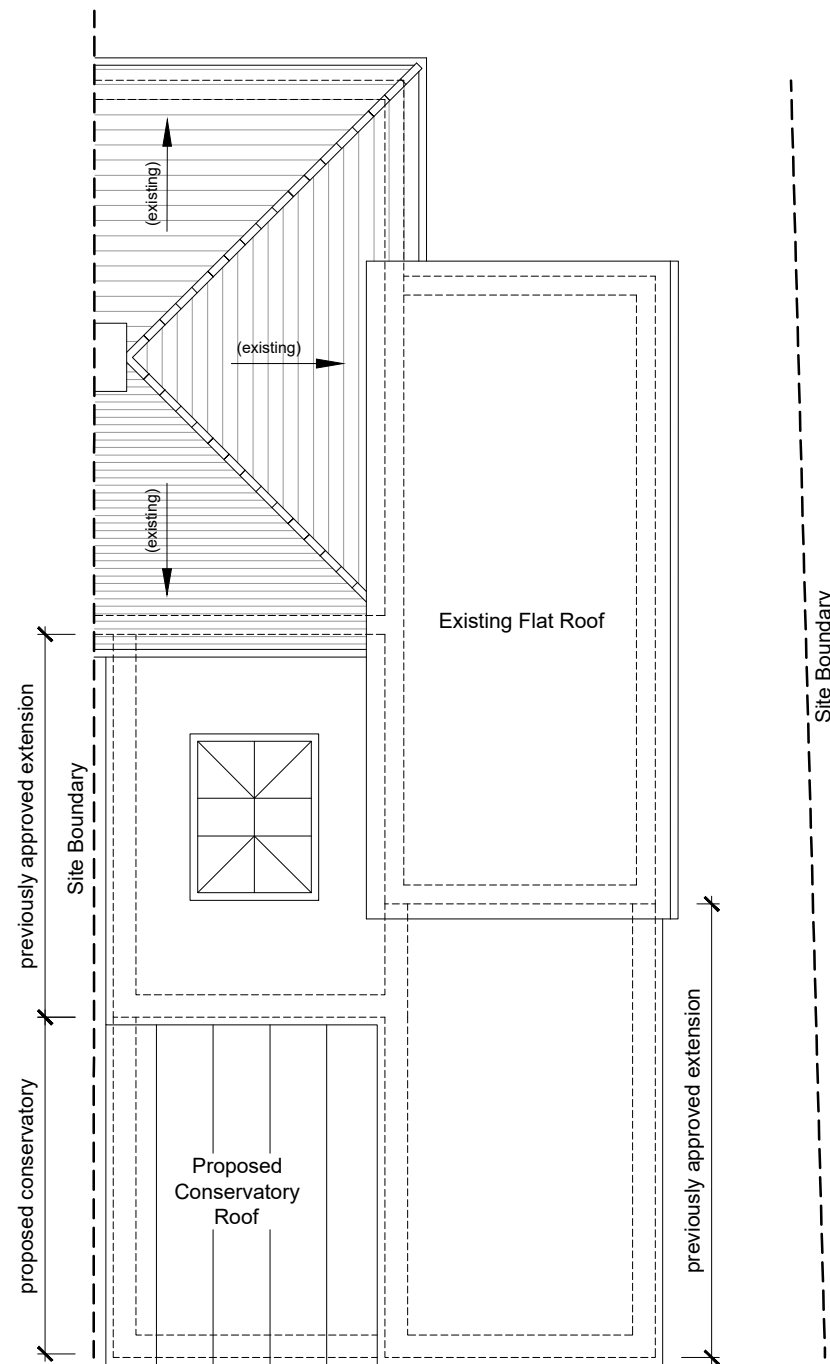

Proposed Roof Plan
Scale 1:100

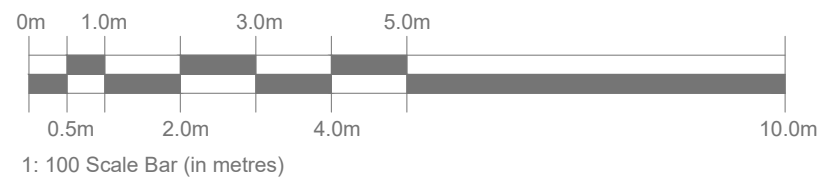

Notes.
 - Do not scale.
 - The contractor is responsible for checking dimensions, tolerances and references. Report all discrepancies before proceeding with the works.
 - Where an item is covered by drawings to different scales the larger scale drawing is to be worked to.

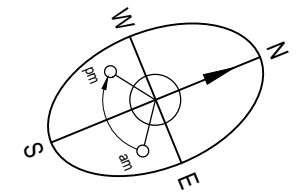

Rev.	Date.	Description.
------	-------	--------------

Project Title.
Mr Christian Edgington
13 New Town Street
Chartham Hatch
Kent
CT4 7LT

Drawing Description.
Proposed Floor Plans

Scale.
1:100 @ A3

Date.
October 2023

Drawn By.

Checked By.

Purpose.
PLANNING

Drawing No.
23/71/05

Revision.