

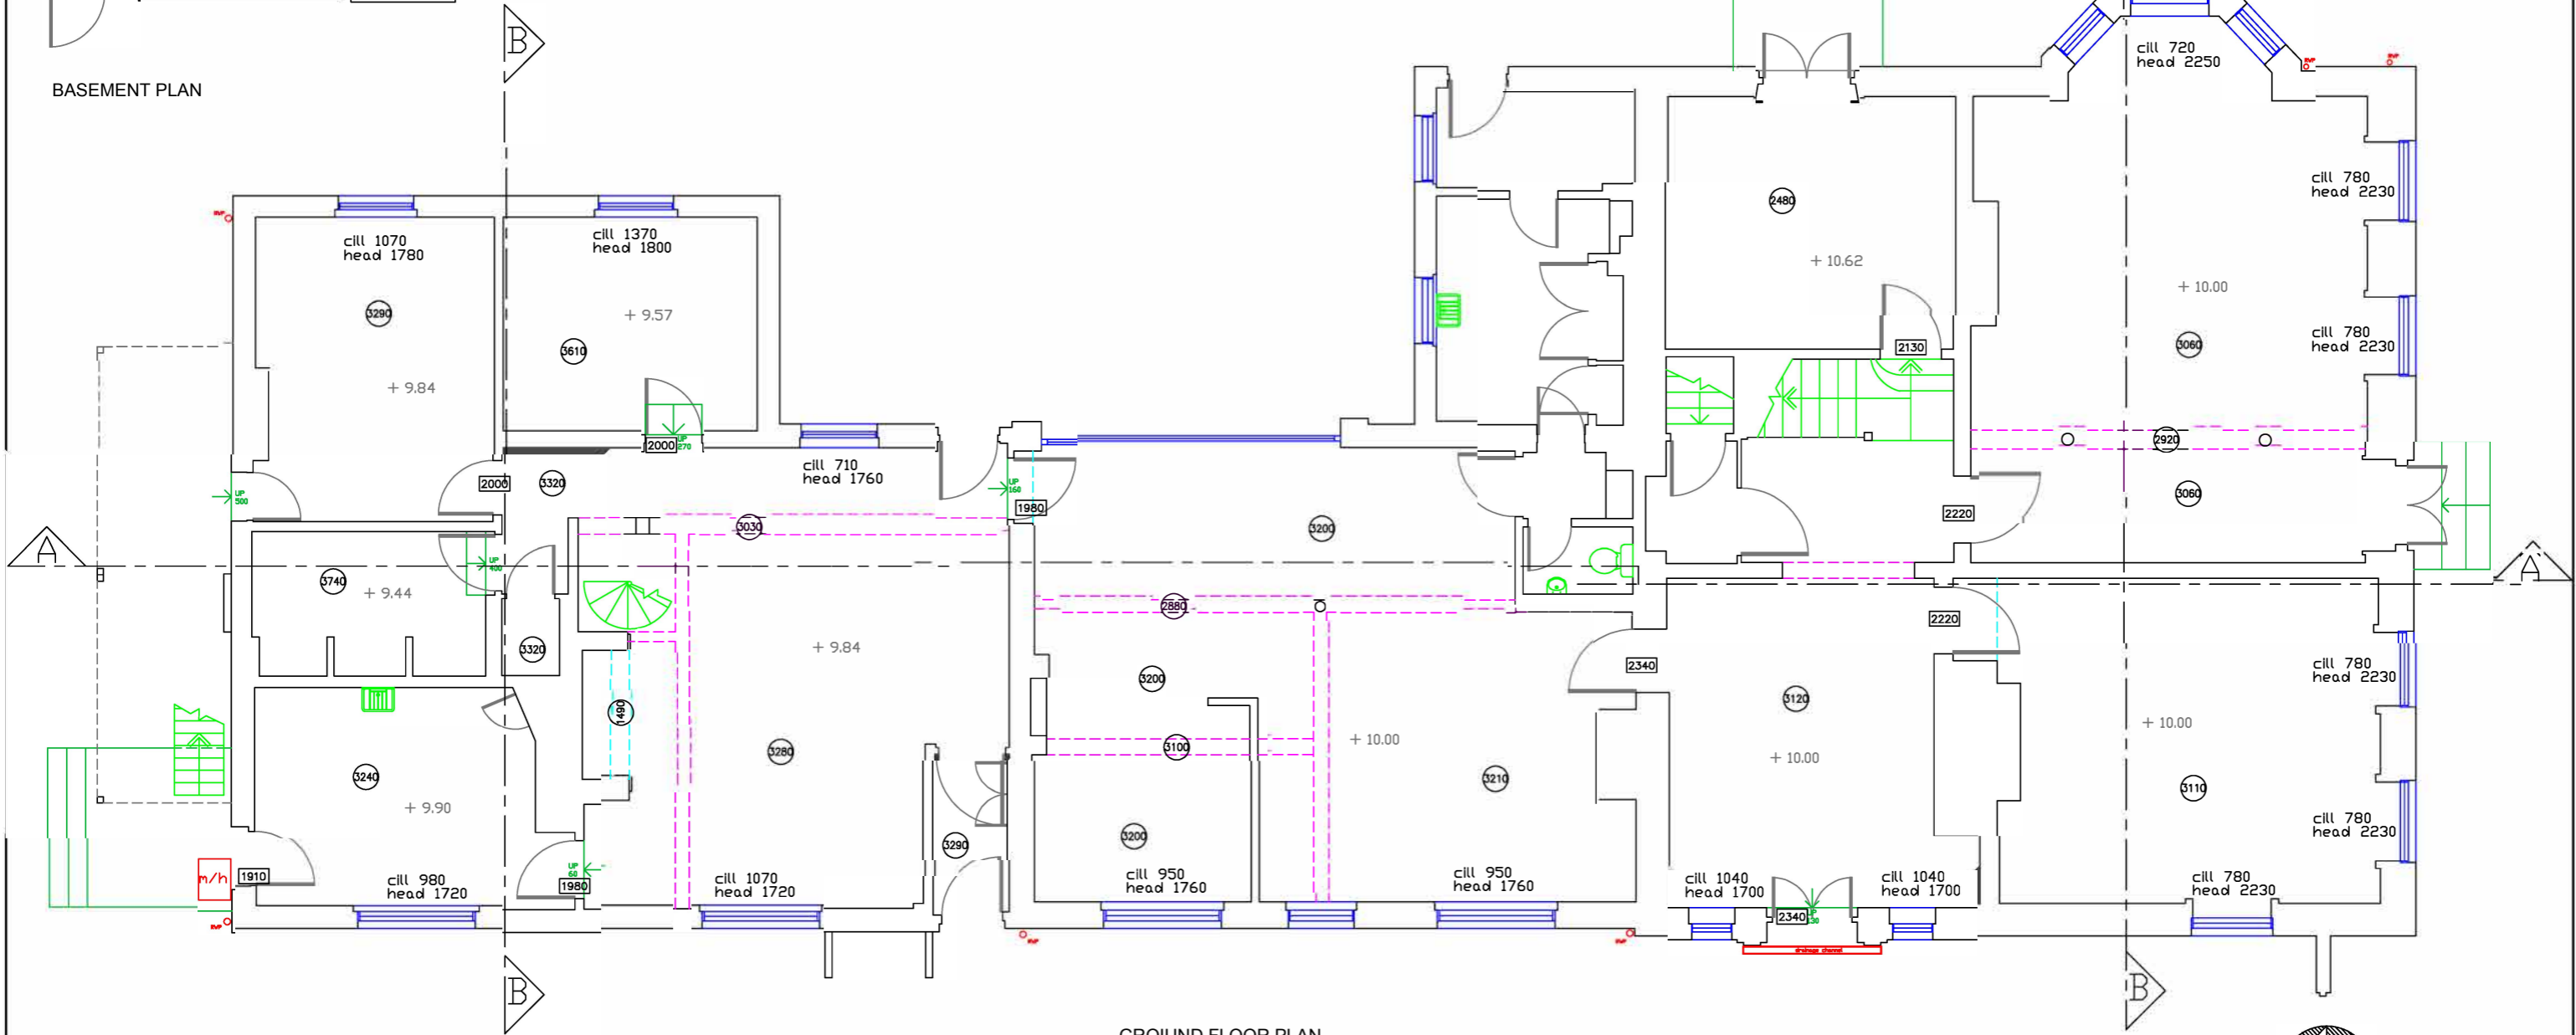


BASEMENT PLAN

 

GROUND FLOOR PLAN

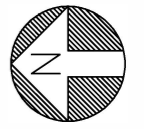

PROJECT OLD RECTORY LITTLE BARDFIELD ESSEX - CM7 4TW	TITLE GROUND AND BASEMENT PLANS	JOB NO:	DETAIL	DATE	ALP ARIKOGLU RIBA Chartered Architect
		SCALE 1:100 @ A3		REVISIONS	
		DRG NO:			Tel 07973 221 618 email alp@arikoglu.co.uk