



THIS DRAWING IS THE COPYRIGHT OF GUY ROBERTS ARCHITECTS AND MAY NOT BE AMENDED, COPIED OR REPRODUCED WITHOUT WRITTEN PERMISSION. NO LIABILITY WILL BE ACCEPTED FOR AMENDMENTS MADE BY OTHER PERSONS.  
DO NOT SCALE OFF THE DRAWINGS.

 

EXISTING

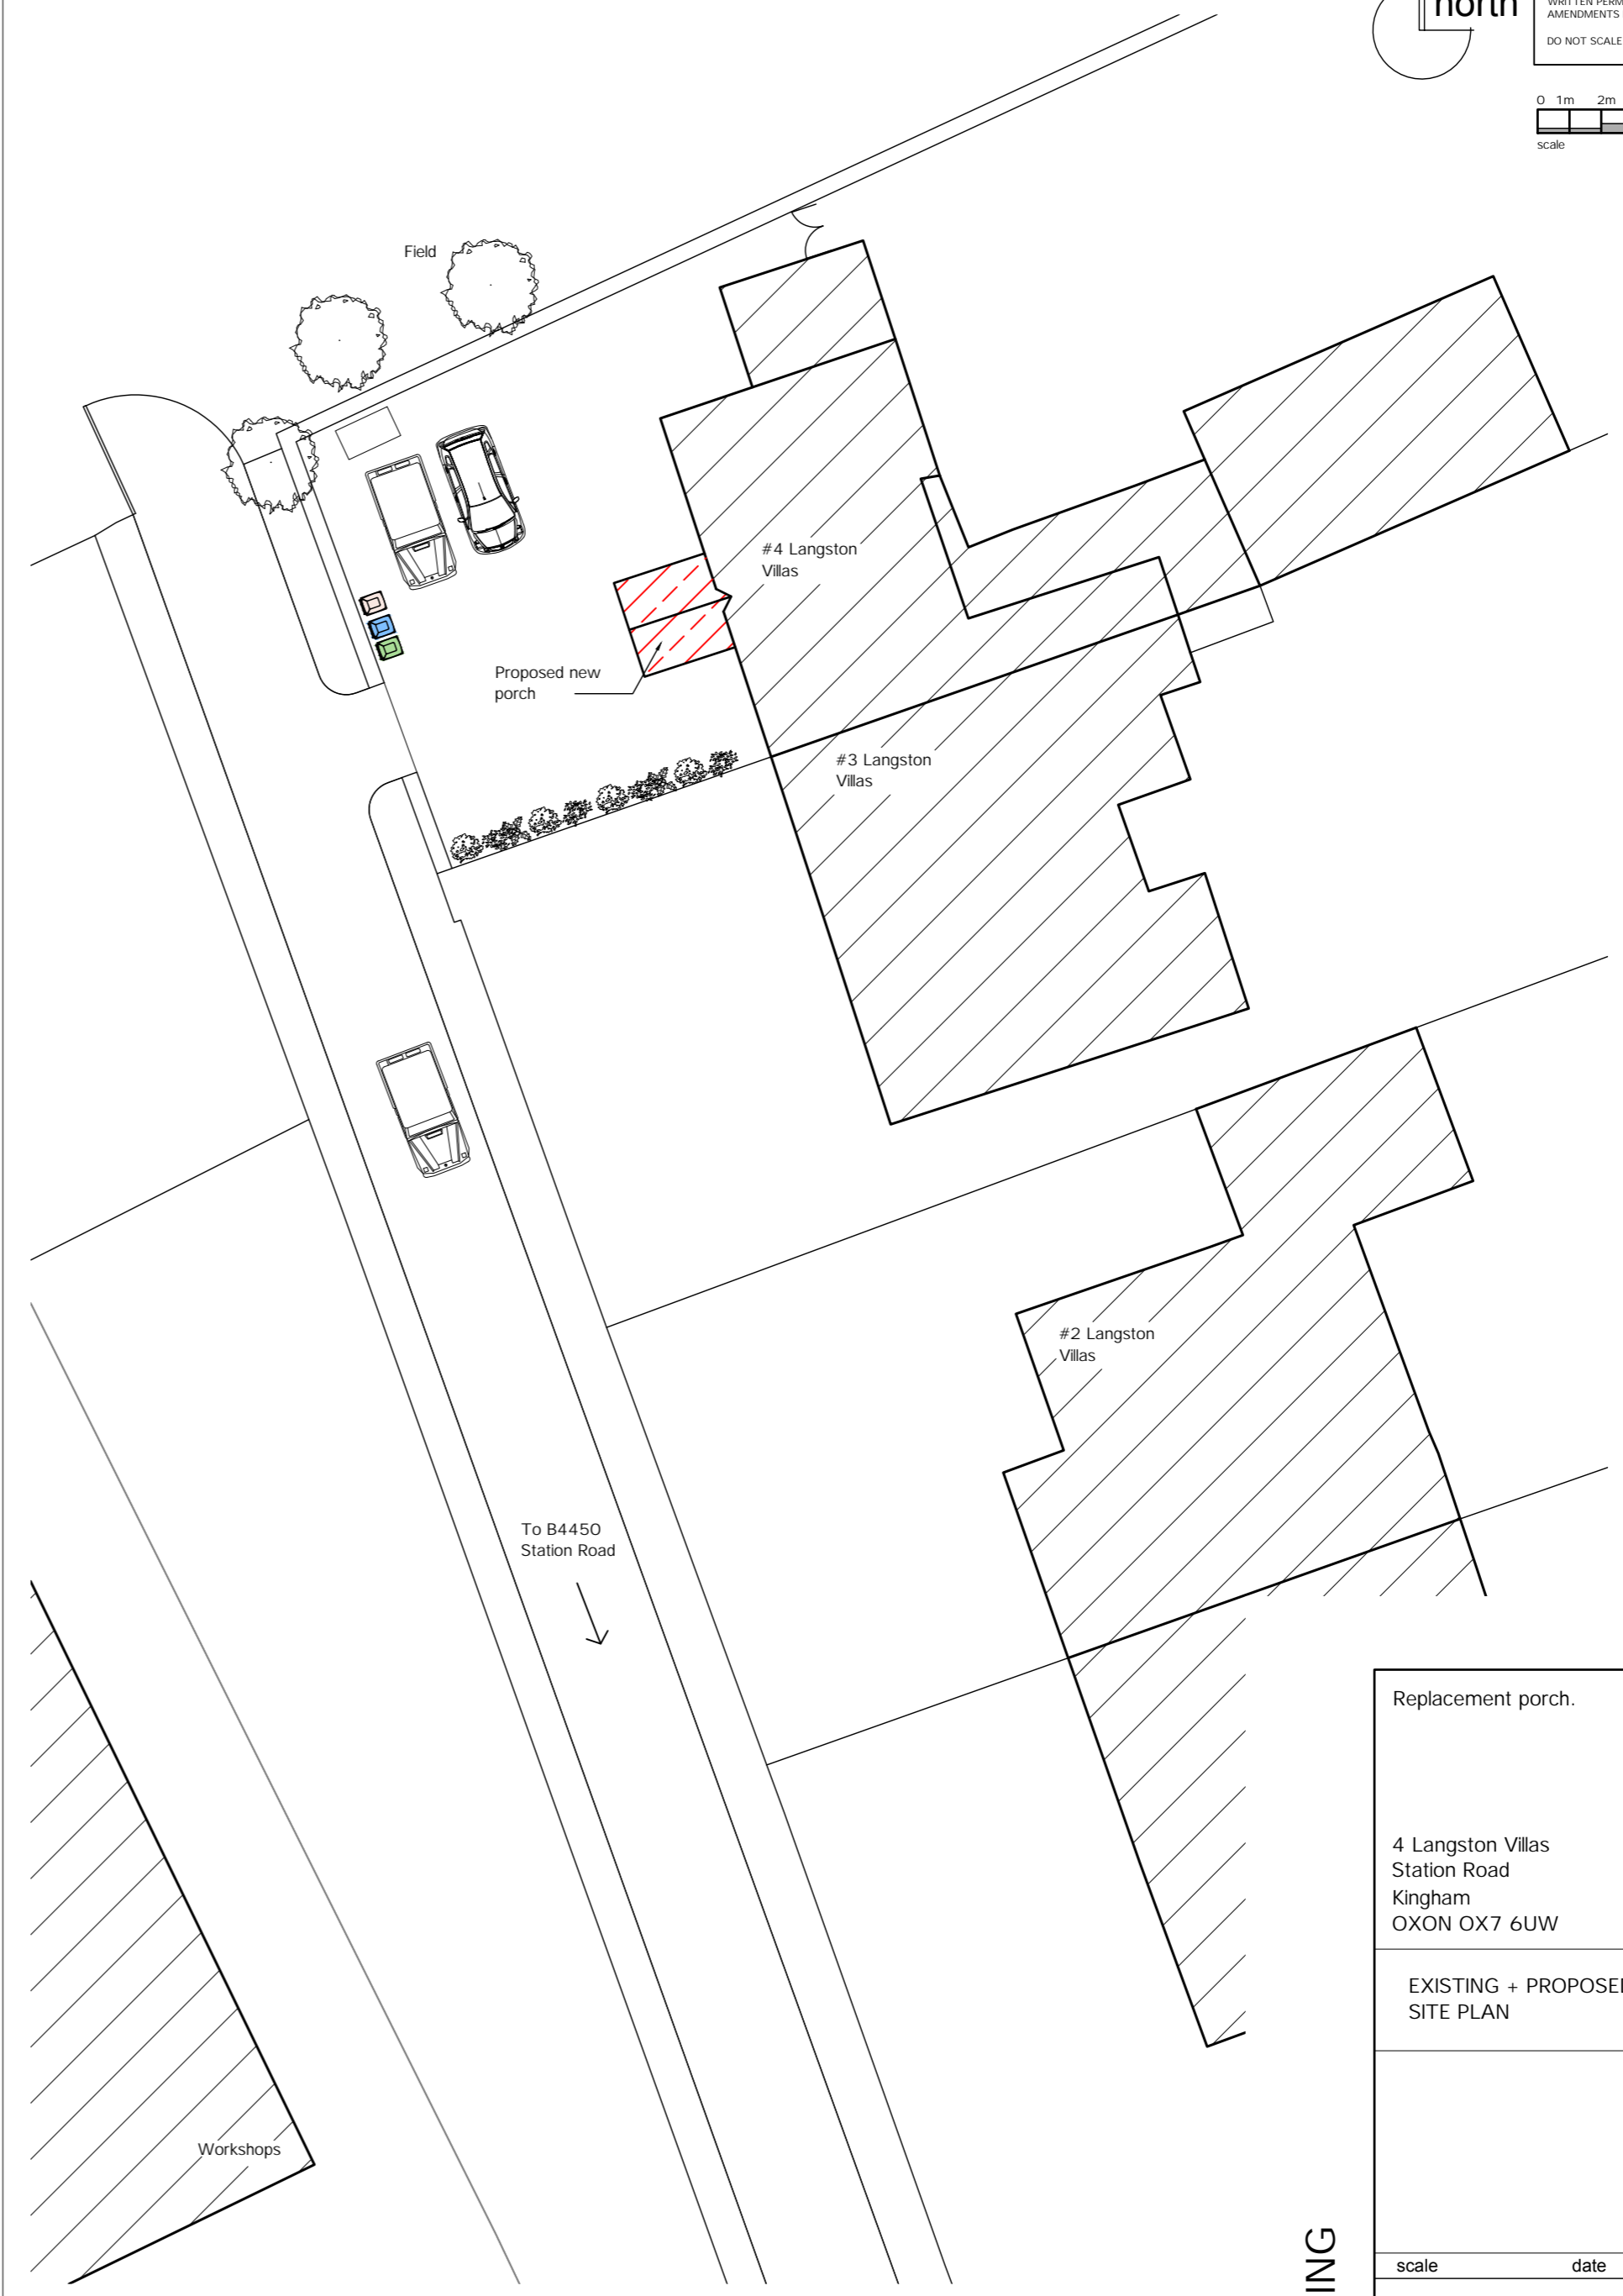

PROPOSED

|   |          |          |
|---|----------|----------|
| Replacement porch.   |          |          |
| 4 Langston Villas<br>Station Road<br>Kingham<br>OXON OX7 6UW                                                                                |          |          |
| EXISTING + PROPOSED:<br>SITE PLAN   |          |          |
| GUY ROBERTS R.I.B.A.<br>2 THE CROSSING COTTAGES<br>74 NETHERCOTE ROAD<br>TACKLEY<br>OXON. OX5 3AT<br>T: 07971 970 311<br>E: info@guyr.co.uk |          |          |
| scale   | date     | drawn by |
| 1: 200 @ A2   | 25.09.23 | GR       |
| project   | dwg. no. | rev.     |
| 2326   | PA 102   |          |

PLANNING