



© 2023 1 Stop Design & Build.  
 All dimensions to be checked on site by the contractor and such dimensions to be their responsibility. All construction works must comply with the relevant British Standards and Building Regulations requirements. Any drawing errors and omissions to be reported to 1 Stop Design & Build.

Client Name

**Sebastian Mlynarczykn**

Project Address

**59, Beech Avenue, Swindon  
SN2 1JZ**

Section

**DROP KERB DESIGN**

Stage

**PLANNING**

Drawing Title

**EXISTING PLANS**

Drawing Status

**For Approval**

Revisions and Notes

07-07-23 - Planning for application

Project No. **2023-06-SN21JZ**

Drawing No. **A-001**

Revision **00**

Scale at A3 **1:100**

Date **07-07-23**

Designed **MI** Checked **MH**

Drawn **MI** Approved **MH**




**1 STOP DESIGN & BUILD**  
 128 CITY ROAD LONDON,  
 EC1V 2NX, UK



Email: [info@1stopdesignandbuild.co.uk](mailto:info@1stopdesignandbuild.co.uk)

Web: [www.1stopdesignandbuild.co.uk](http://www.1stopdesignandbuild.co.uk)


Phone No.: 0208 0512780

 


SCALE 1:100 @ A3

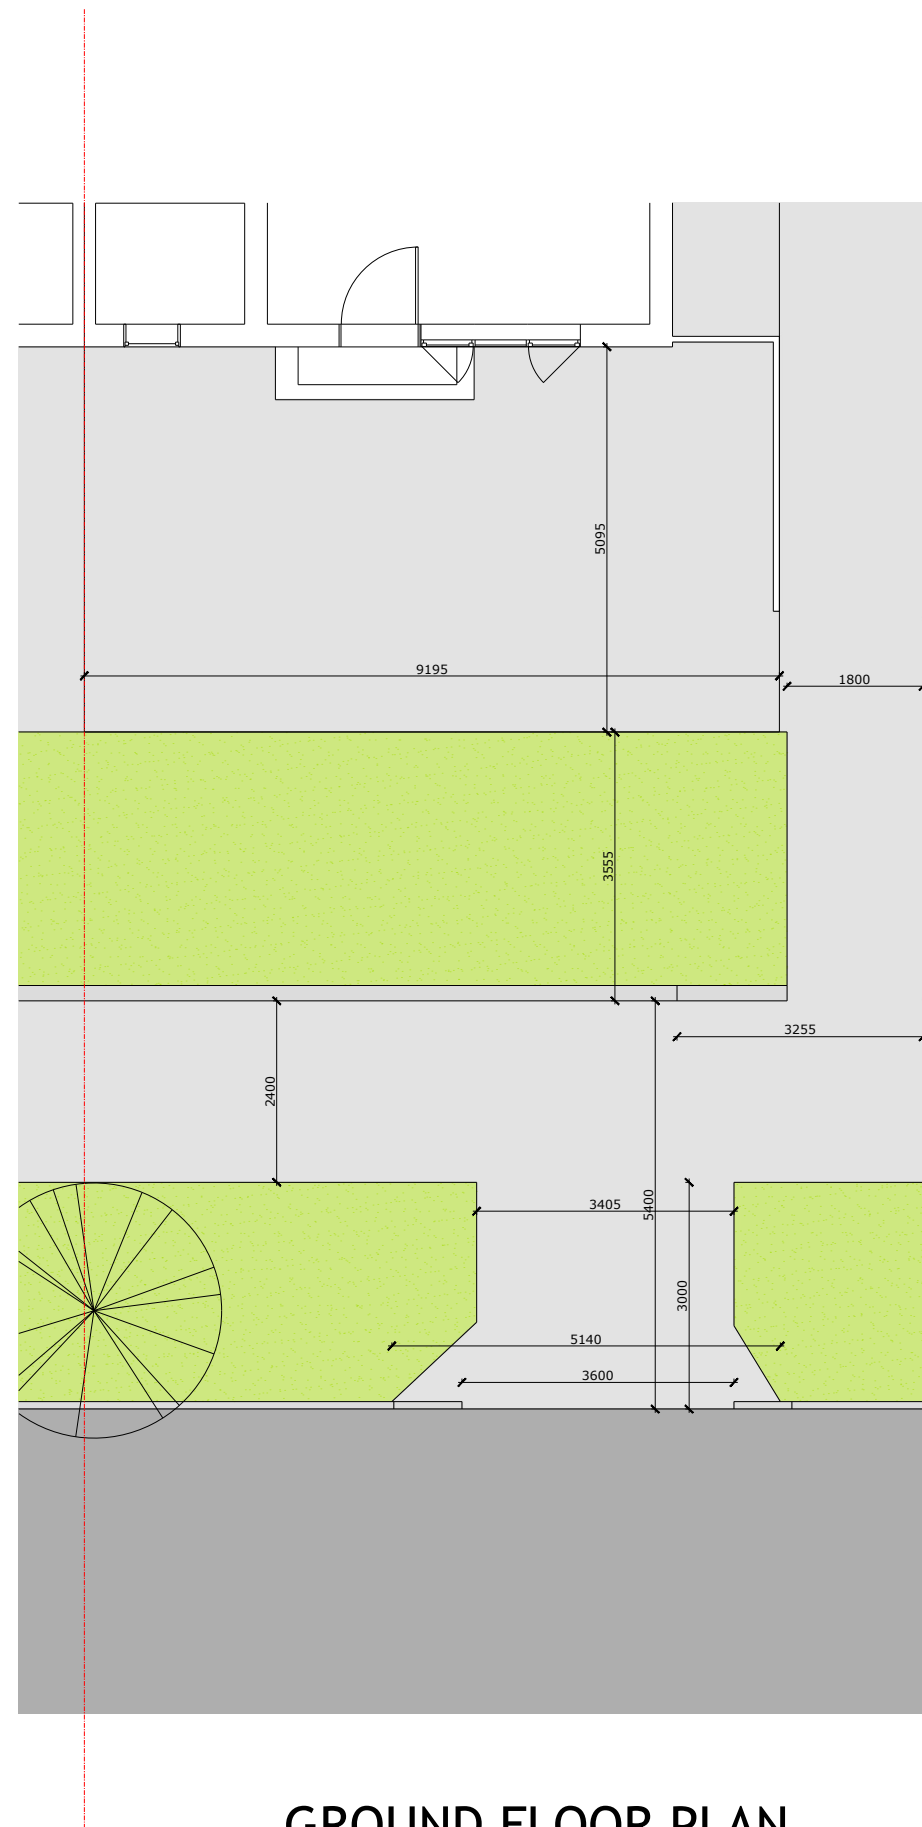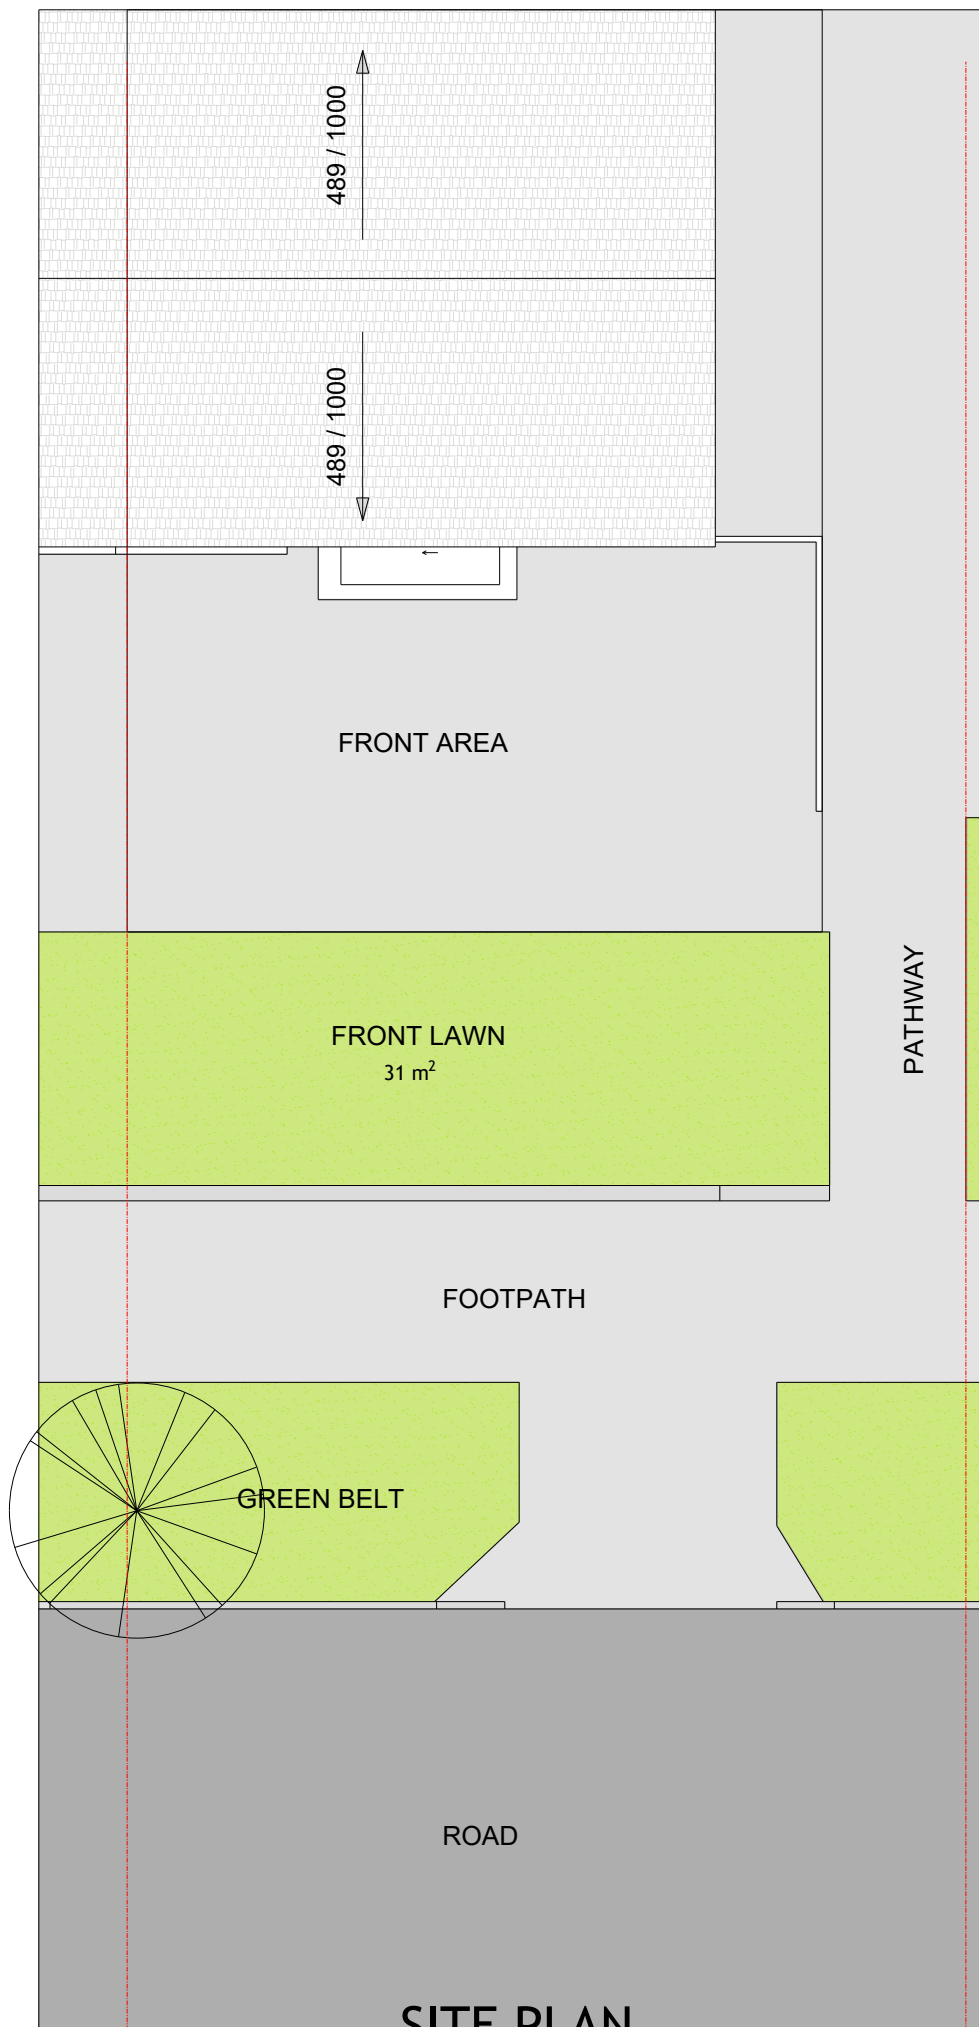

© 2023 1 Stop Design & Build.  
 All dimensions to be checked on site by the contractor and such dimensions to be their responsibility. All construction works must comply with the relevant British Standards and Building Regulations requirements. Any drawing errors and omissions to be reported to 1 Stop Design & Build.

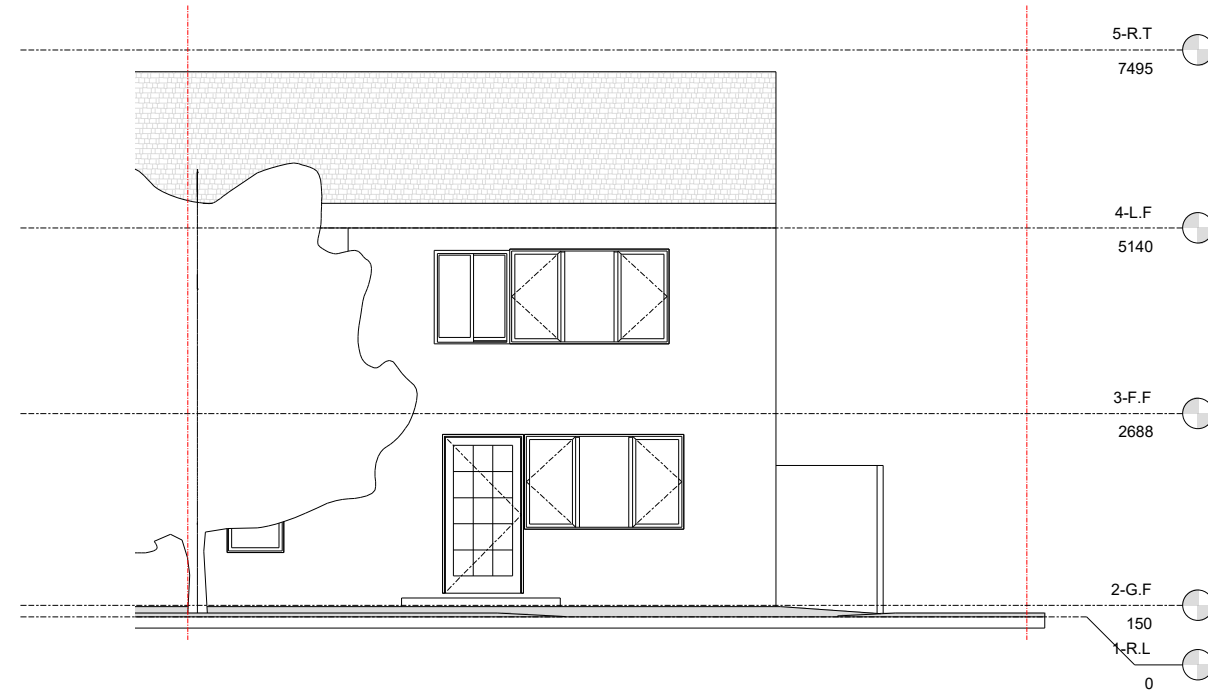

**FRONT ELEVATION**

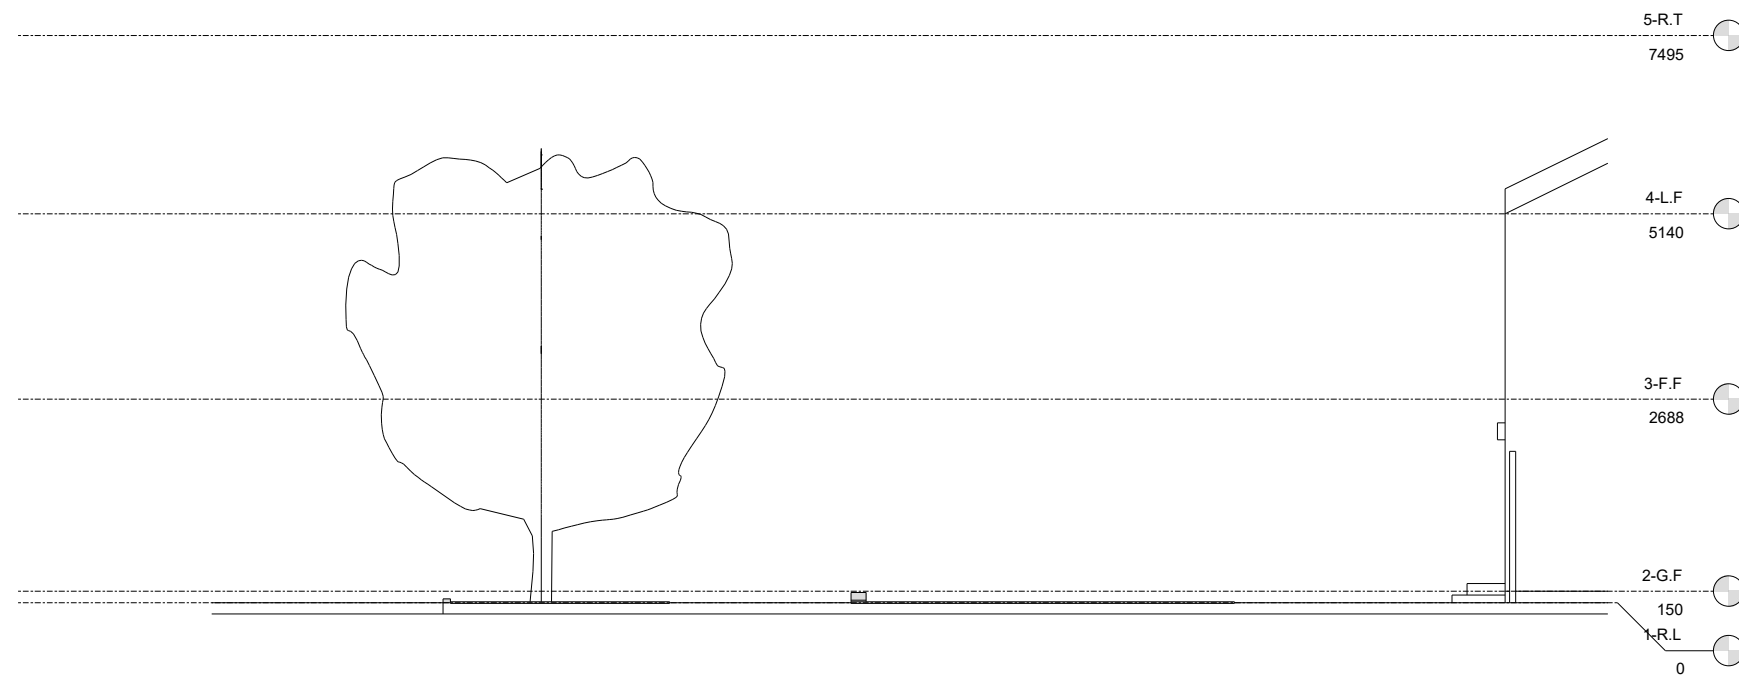

**RIGHT SIDE ELEVATION**



SCALE 1:100 @ A3

Client Name	<b>Sebastian Mlynarczykn</b>
Project Address	<b>59, Beech Avenue, Swindon SN2 1JZ</b>
Section	<b>DROP KERB DESIGN</b>
Stage	<b>PLANNING</b>
Drawing Title	<b>EXISTING ELEVATIONS</b>
Drawing Status	<b>For Approval</b>


Revisions and Notes  
 07-07-23 - Planning for application

Project No.	<b>2023-06-SN21JZ</b>		
Drawing No.	<b>A-002</b>		
Revision	<b>00</b>		
Scale at A3	<b>1:100</b>		
Date	<b>07-07-23</b>		
Designed	<b>MI</b>	Checked	<b>MH</b>
Drawn	<b>MI</b>	Approved	<b>MH</b>




**1 STOP DESIGN & BUILD**  
 128 CITY ROAD LONDON,  
 EC1V 2NX, UK  
 Email: [info@1stopdesignandbuild.co.uk](mailto:info@1stopdesignandbuild.co.uk)  
 Web: [www.1stopdesignandbuild.co.uk](http://www.1stopdesignandbuild.co.uk)  
 Phone No.: 0208 0512780

© 2023 1 Stop Design & Build.  
 All dimensions to be checked on site by the contractor and such dimensions to be their responsibility. All construction works must comply with the relevant British Standards and Building Regulations requirements. Any drawing errors and omissions to be reported to 1 Stop Design & Build.

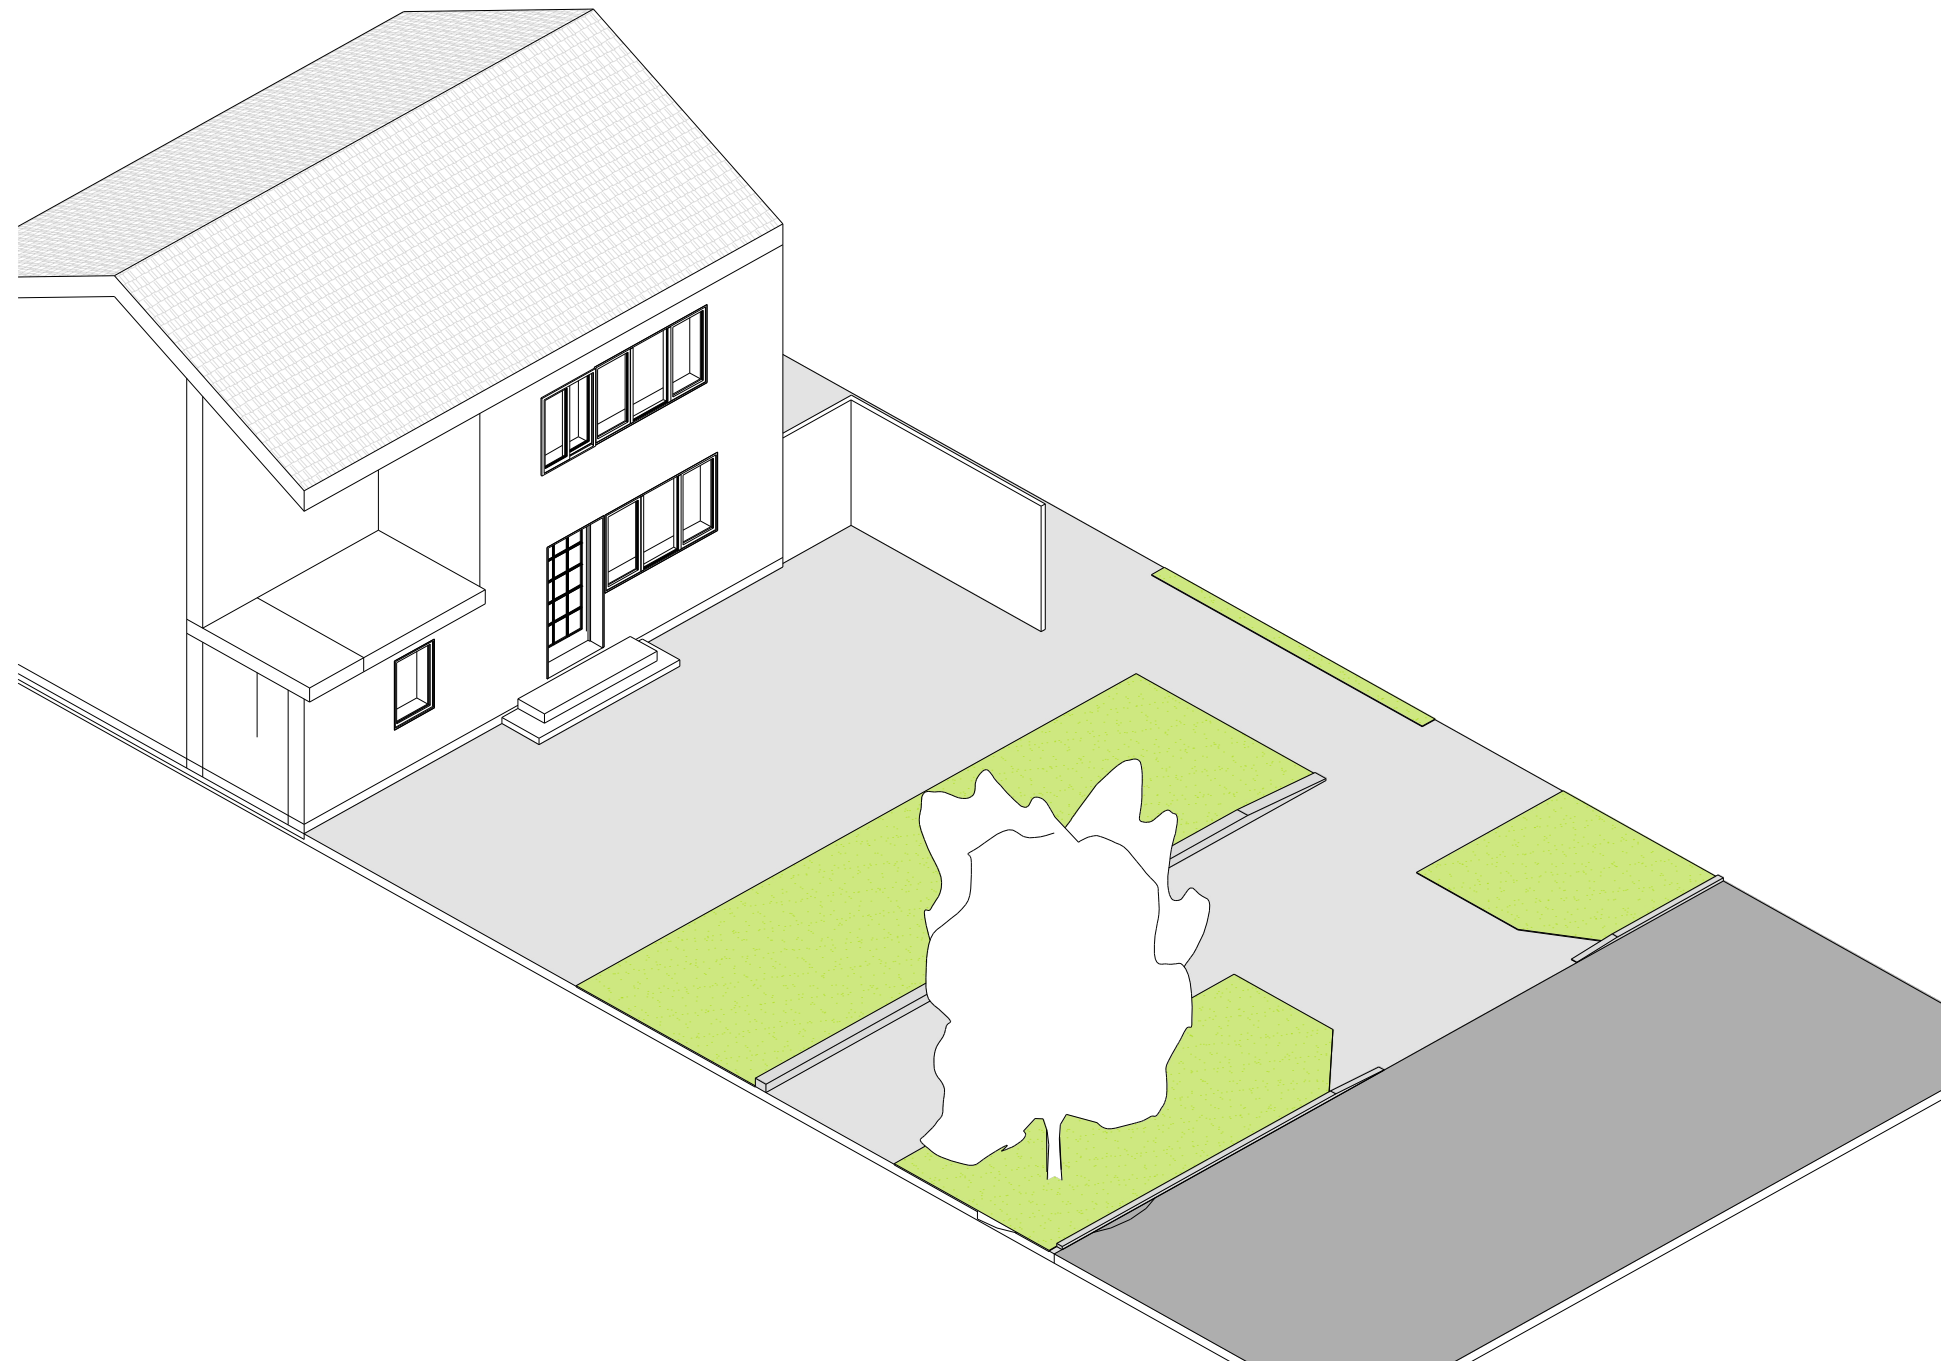

3D VIEWS 1

 

SCALE 1:100 @ A3

Client Name

**Sebastian Mlynarczykn**

Project Address

**59, Beech Avenue, Swindon  
SN2 1JZ**

Section

**DROP KERB DESIGN**

Stage

**PLANNING**

Drawing Title

**EXISTING 3D VIEWS**

Drawing Status

**For Approval**

Revisions and Notes

07-07-23 - Planning for application

Project No. **2023-06-SN21JZ**

Drawing No. **A-003**

Revision **00**

Scale at A3 **1:100**

Date **07-07-23**

Designed **MI** Checked **MH**

Drawn **MI** Approved **MH**



**1 STOP DESIGN & BUILD**  
 128 CITY ROAD LONDON,  
 EC1V 2NX, UK

Email: [info@1stopdesignandbuild.co.uk](mailto:info@1stopdesignandbuild.co.uk)

Web: [www.1stopdesignandbuild.co.uk](http://www.1stopdesignandbuild.co.uk)

Phone No.: 0208 0512780



© 2023 1 Stop Design & Build.  
 All dimensions to be checked on site by the contractor and such dimensions to be their responsibility. All construction works must comply with the relevant British Standards and Building Regulations requirements. Any drawing errors and omissions to be reported to 1 Stop Design & Build.

Client Name

**Sebastian Mlynarczykn**

Project Address

**59, Beech Avenue, Swindon  
SN2 1JZ**

Section

**DROP KERB DESIGN**

Stage

**PLANNING**

Drawing Title


**EXISTING 3D VIEWS**

Drawing Status


**For Approval**

Revisions and Notes

07-07-23 - Planning for application

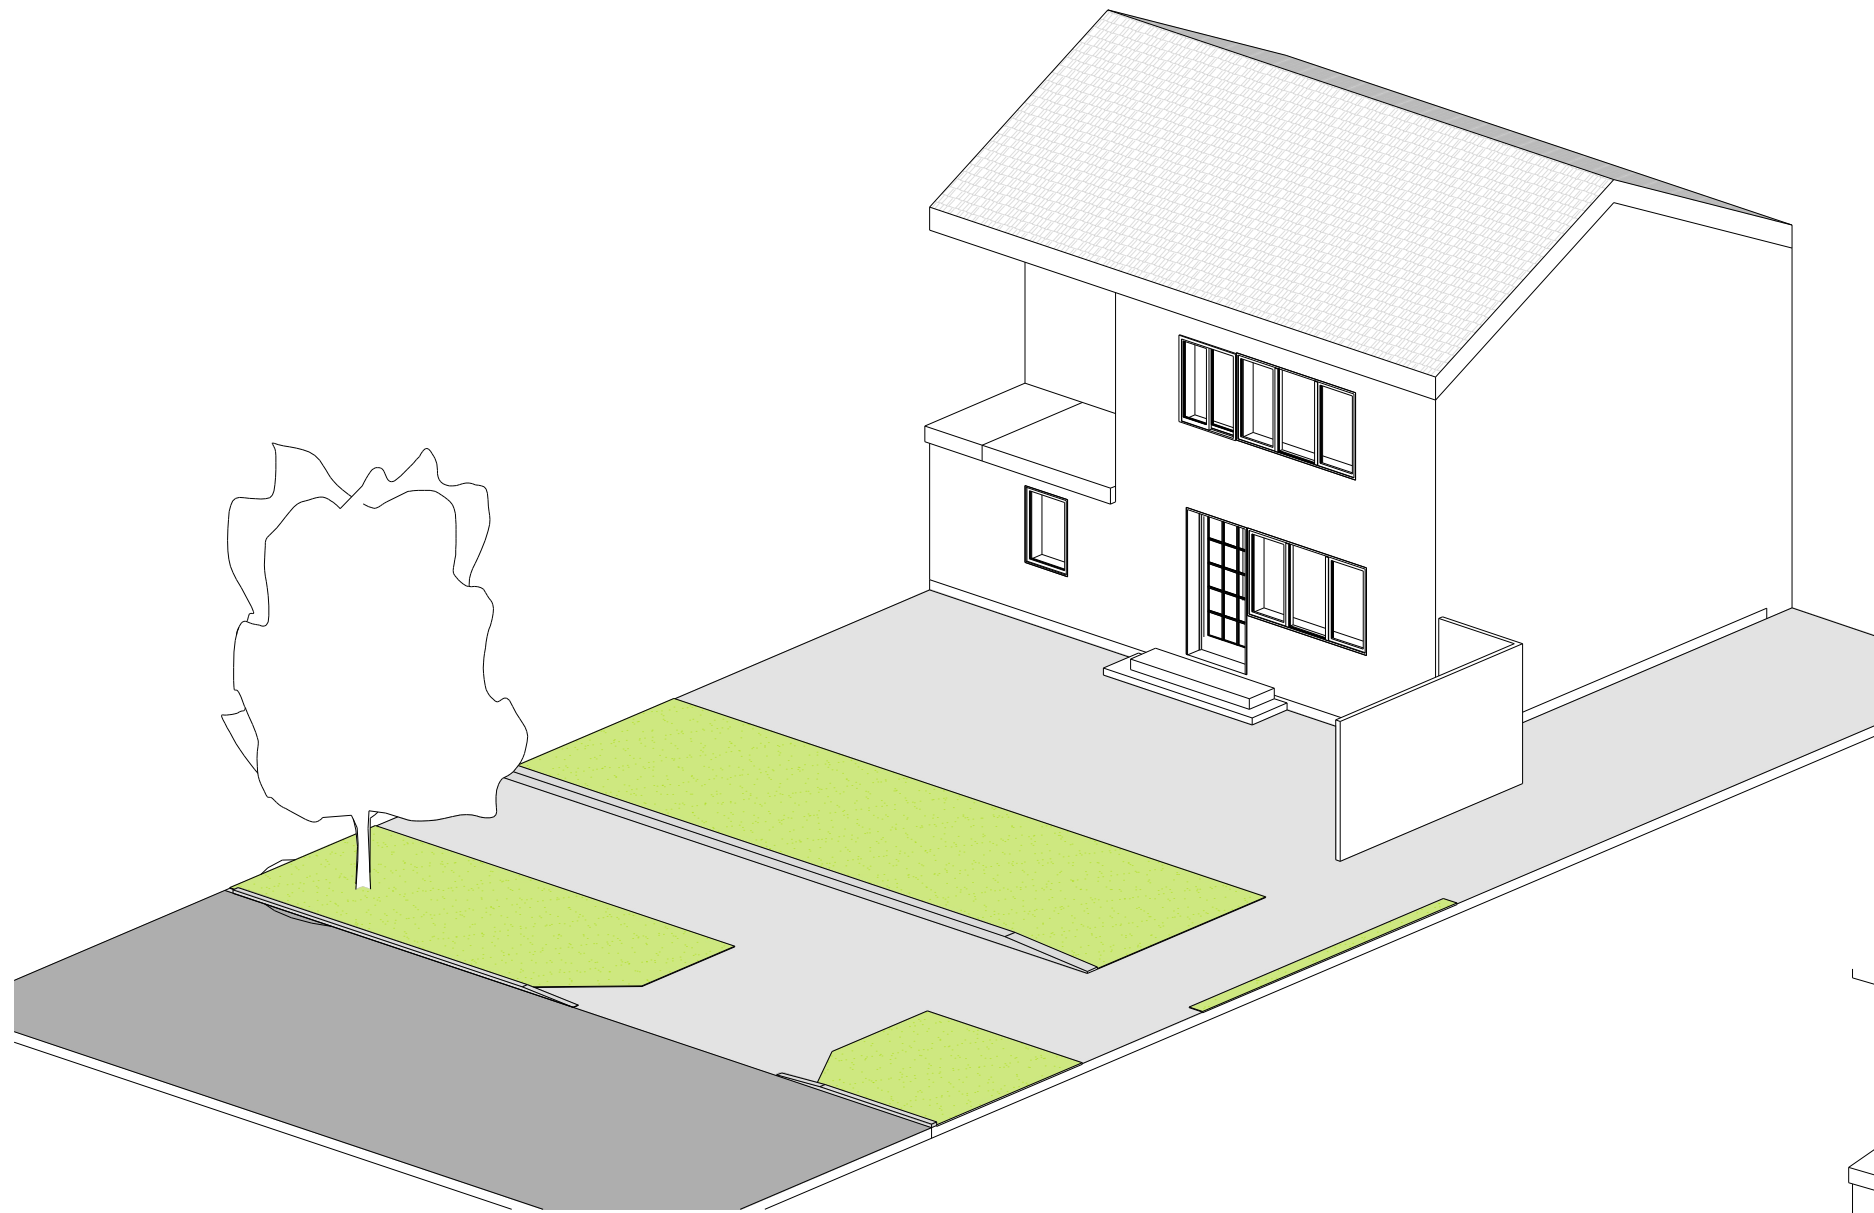

**3D VIEWS 2**

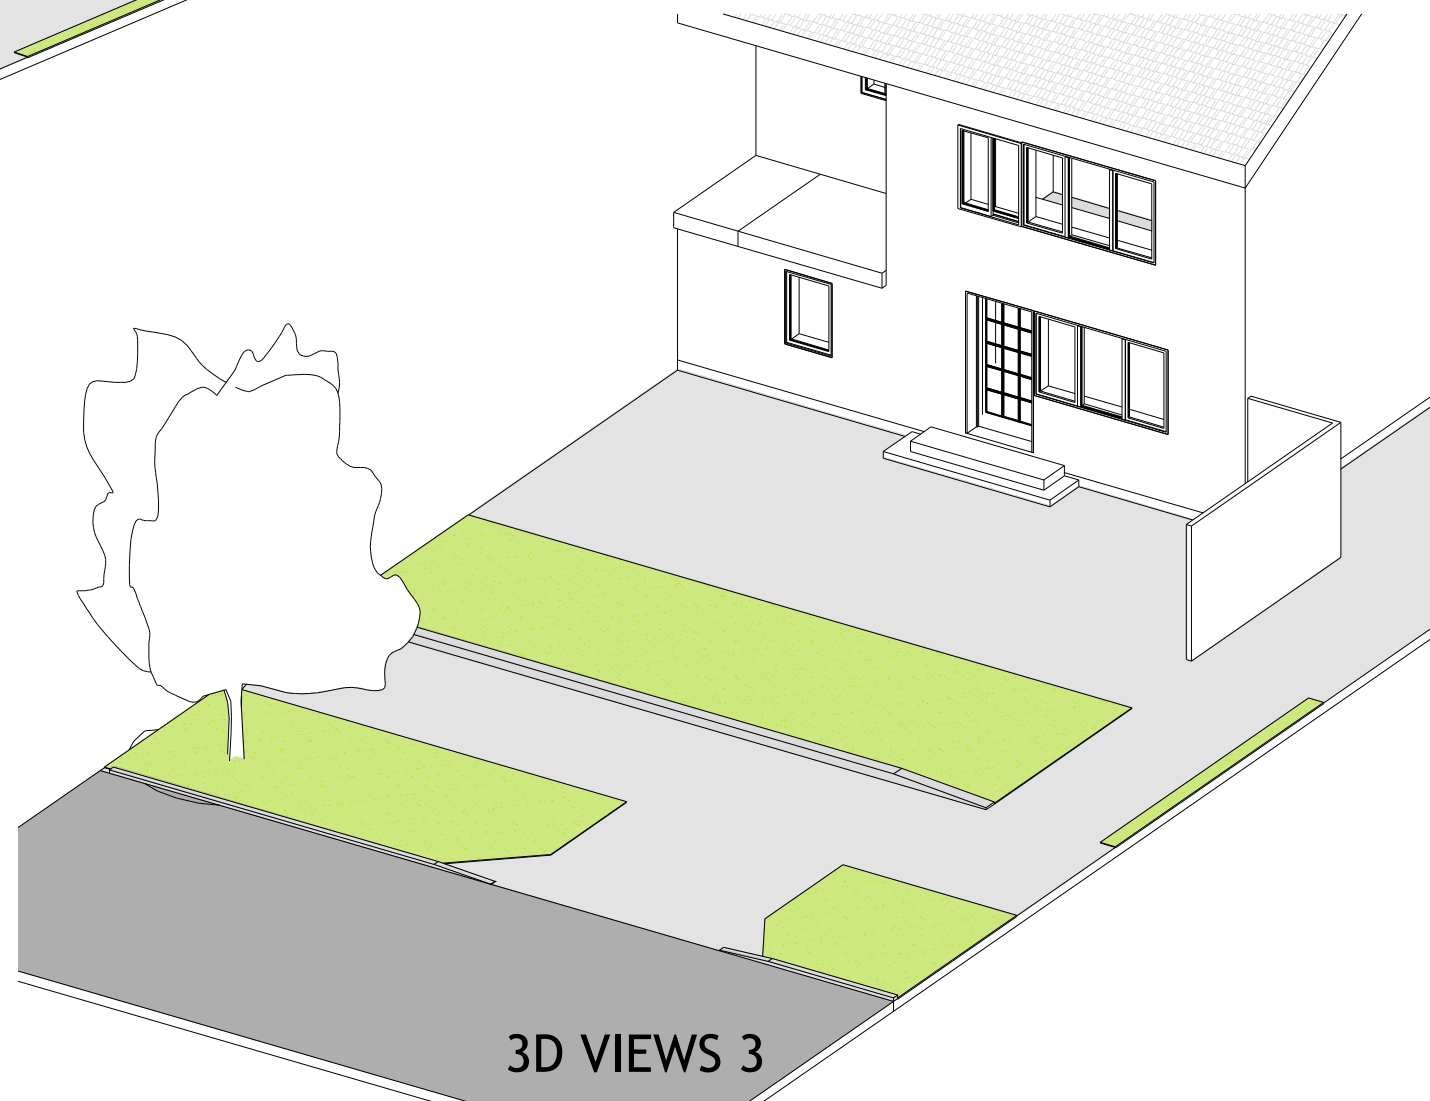

**3D VIEWS 3**



SCALE 1:100 @ A3

Project No. **2023-06-SN21JZ**

Drawing No. **A-004**

Revision **00**

Scale at A3 **1:100**

Date **07-07-23**

Designed **MI** Checked **MH**

Drawn **MI** Approved **MH**



**1 STOP DESIGN & BUILD**  
 128 CITY ROAD LONDON,  
 EC1V 2NX, UK


Email: [info@1stopdesignandbuild.co.uk](mailto:info@1stopdesignandbuild.co.uk)

Web: [www.1stopdesignandbuild.co.uk](http://www.1stopdesignandbuild.co.uk)


Phone No.: 0208 0512780




© 2023 1 Stop Design & Build.  
 All dimensions to be checked on site by the contractor and such dimensions to be their responsibility. All construction works must comply with the relevant British Standards and Building Regulations requirements. Any drawing errors and omissions to be reported to 1 Stop Design & Build.

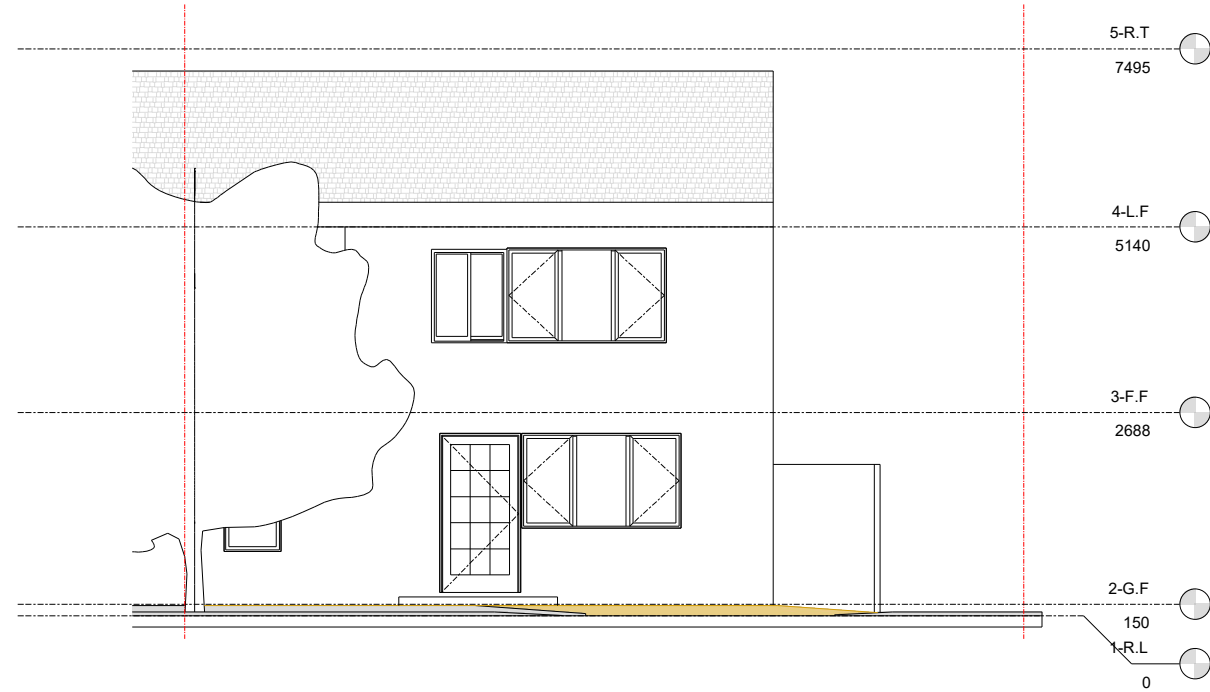

**FRONT ELEVATION**

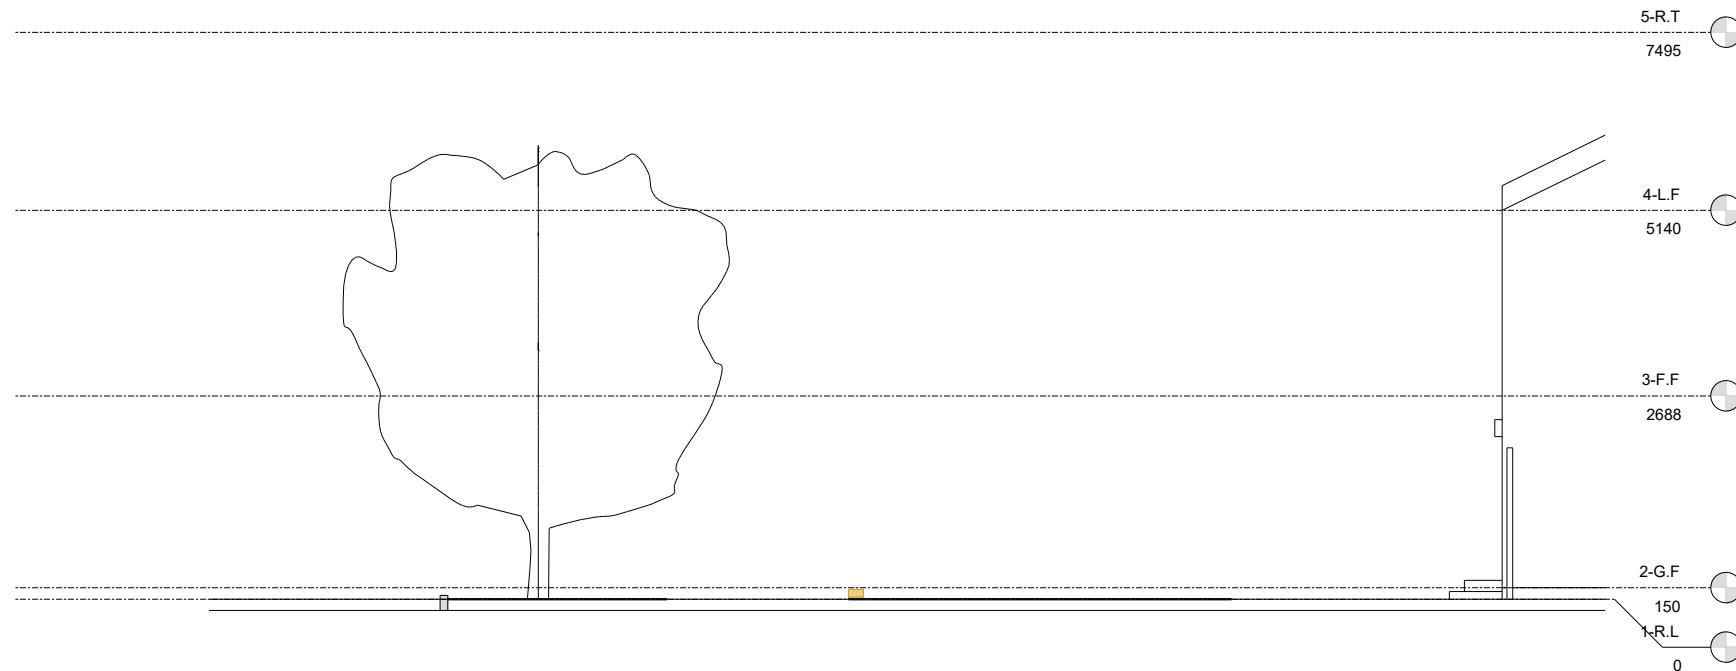

**RIGHT SIDE ELEVATION**

 

SCALE 1:100 @ A3

Client Name	<b>Sebastian Mlynarczykn</b>
Project Address	<b>59, Beech Avenue, Swindon SN2 1JZ</b>
Section	<b>DROP KERB DESIGN</b>
Stage	<b>PLANNING</b>
Drawing Title	<b>DEMO ELEVATIONS</b>
Drawing Status	<b>For Approval</b>

Revisions and Notes  
 07-07-23 - Planning for application

Project No.	<b>2023-06-SN21JZ</b>		
Drawing No.	<b>A-006</b>		
Revision	<b>00</b>		
Scale at A3	<b>1:100</b>		
Date	<b>07-07-23</b>		
Designed	<b>MI</b>	Checked	<b>MH</b>
Drawn	<b>MI</b>	Approved	<b>MH</b>



**1 STOP DESIGN & BUILD**  
 128 CITY ROAD LONDON,  
 EC1V 2NX, UK  
 Email: [info@1stopdesignandbuild.co.uk](mailto:info@1stopdesignandbuild.co.uk)  
 Web: [www.1stopdesignandbuild.co.uk](http://www.1stopdesignandbuild.co.uk)  
 Phone No.: 0208 0512780





© 2023 1 Stop Design & Build.  
 All dimensions to be checked on site by the contractor and such dimensions to be their responsibility. All construction works must comply with the relevant British Standards and Building Regulations requirements. Any drawing errors and omissions to be reported to 1 Stop Design & Build.

Client Name

**Sebastian Mlynarczykn**

Project Address

**59, Beech Avenue, Swindon  
SN2 1JZ**

Section

**DROP KERB DESIGN**

Stage

**PLANNING**

Drawing Title


**DEMO 3D VIEWS**

Drawing Status


**For Approval**

Revisions and Notes


07-07-23 - Planning for application

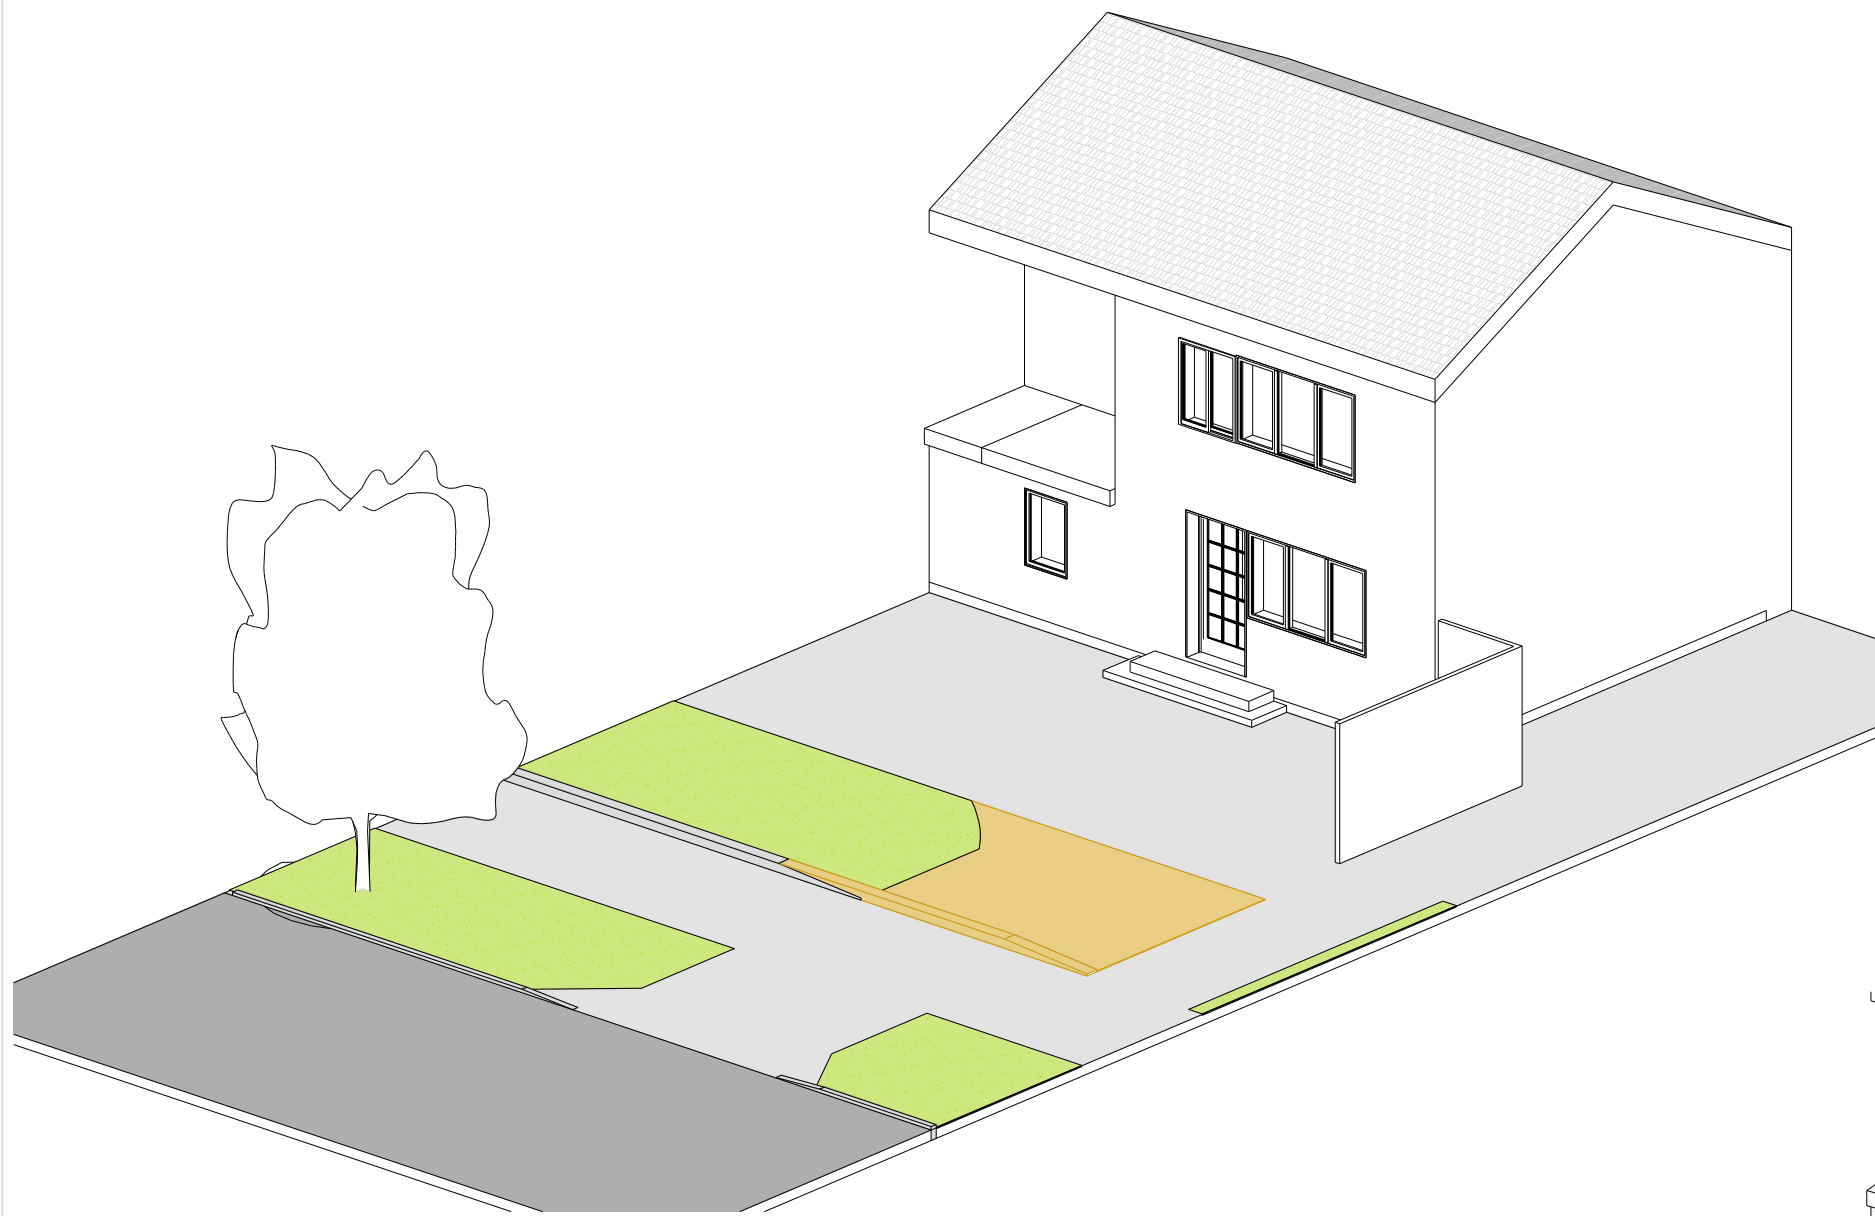

**3D VIEWS 2**

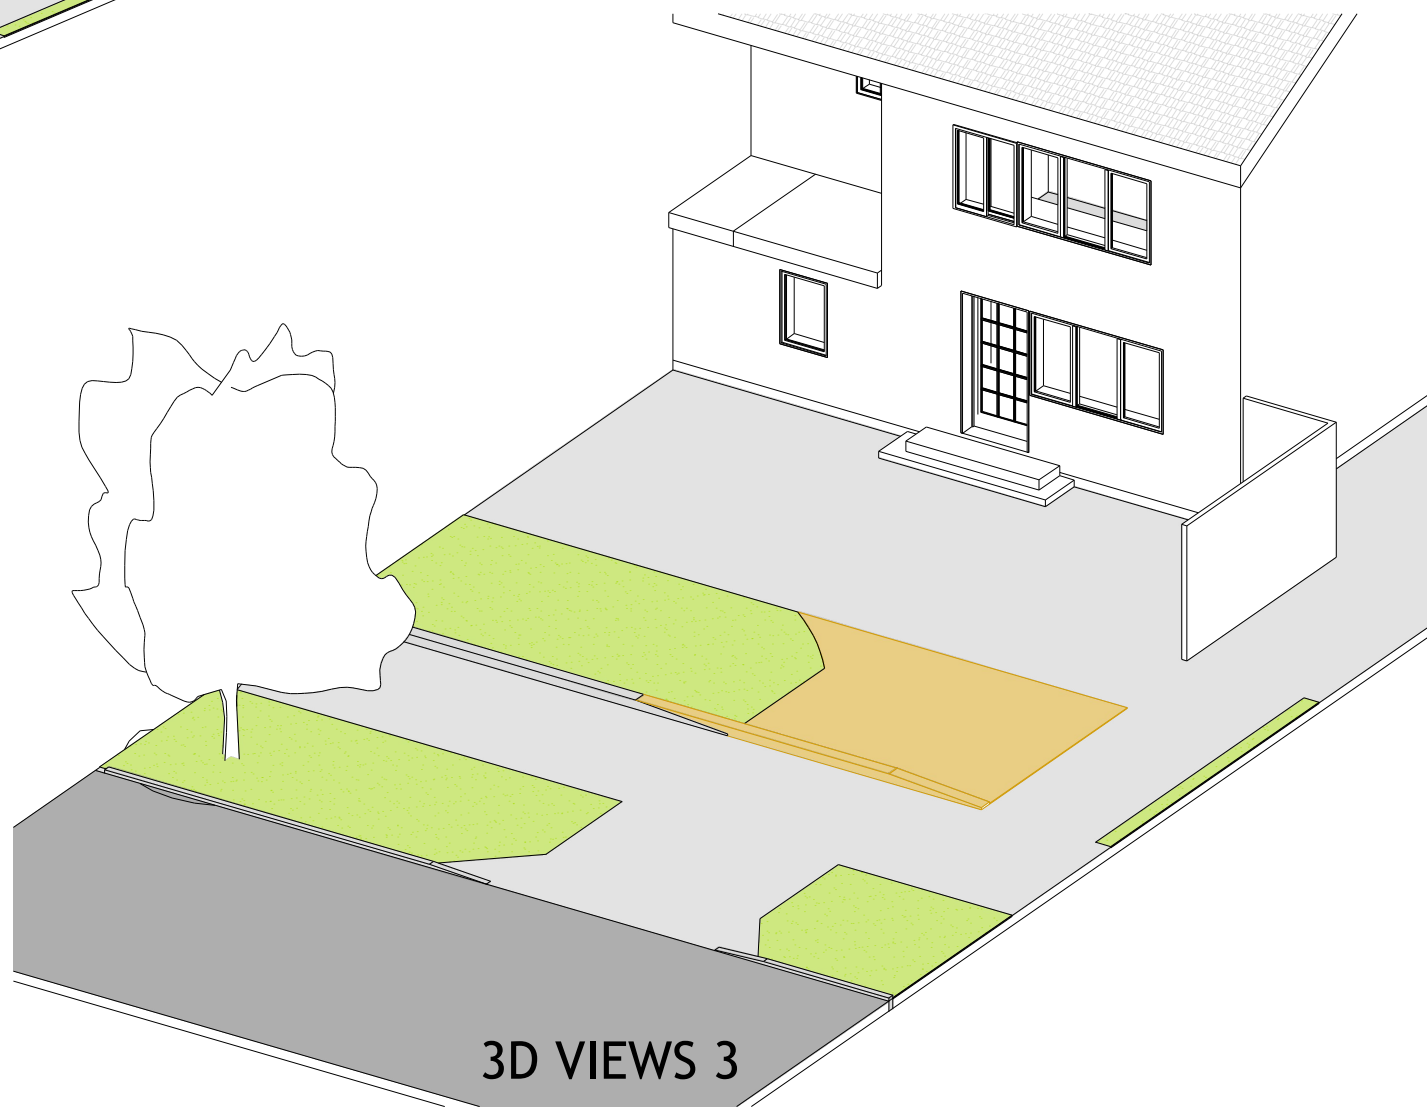

**3D VIEWS 3**

 

SCALE 1:100 @ A3

Project No. **2023-06-SN21JZ**

Drawing No. **A-008**

Revision **00**

Scale at A3 **1:100**

Date **07-07-23**

Designed **MI** Checked **MH**

Drawn **MI** Approved **MH**



**1 STOP DESIGN & BUILD**  
 128 CITY ROAD LONDON,  
 EC1V 2NX, UK

Email: [info@1stopdesignandbuild.co.uk](mailto:info@1stopdesignandbuild.co.uk)

Web: [www.1stopdesignandbuild.co.uk](http://www.1stopdesignandbuild.co.uk)

Phone No.: 0208 0512780

© 2023 1 Stop Design & Build.  
 All dimensions to be checked on site by the contractor and such dimensions to be their responsibility. All construction works must comply with the relevant British Standards and Building Regulations requirements. Any drawing errors and omissions to be reported to 1 Stop Design & Build.

Client Name

**Sebastian Mlynarczykn**

Project Address

**59, Beech Avenue, Swindon  
 SN2 1JZ**

Section

**DROP KERB DESIGN**

Stage

**PLANNING**

Drawing Title

**PROPOSED PLANS**

Drawing Status

**For Approval**

Revisions and Notes

07-07-23 - Planning for application

Project No. **2023-06-SN21JZ**

Drawing No. **A-009**

Revision **00**

Scale at A3 **1:100**

Date **07-07-23**

Designed **MI** Checked **MH**

Drawn **MI** Approved **MH**



**1 STOP DESIGN & BUILD**  
 128 CITY ROAD LONDON,  
 EC1V 2NX, UK



Email: [info@1stopdesignandbuild.co.uk](mailto:info@1stopdesignandbuild.co.uk)

Web: [www.1stopdesignandbuild.co.uk](http://www.1stopdesignandbuild.co.uk)

Phone No.: 0208 0512780



**SCALE 1:100 @ A3**

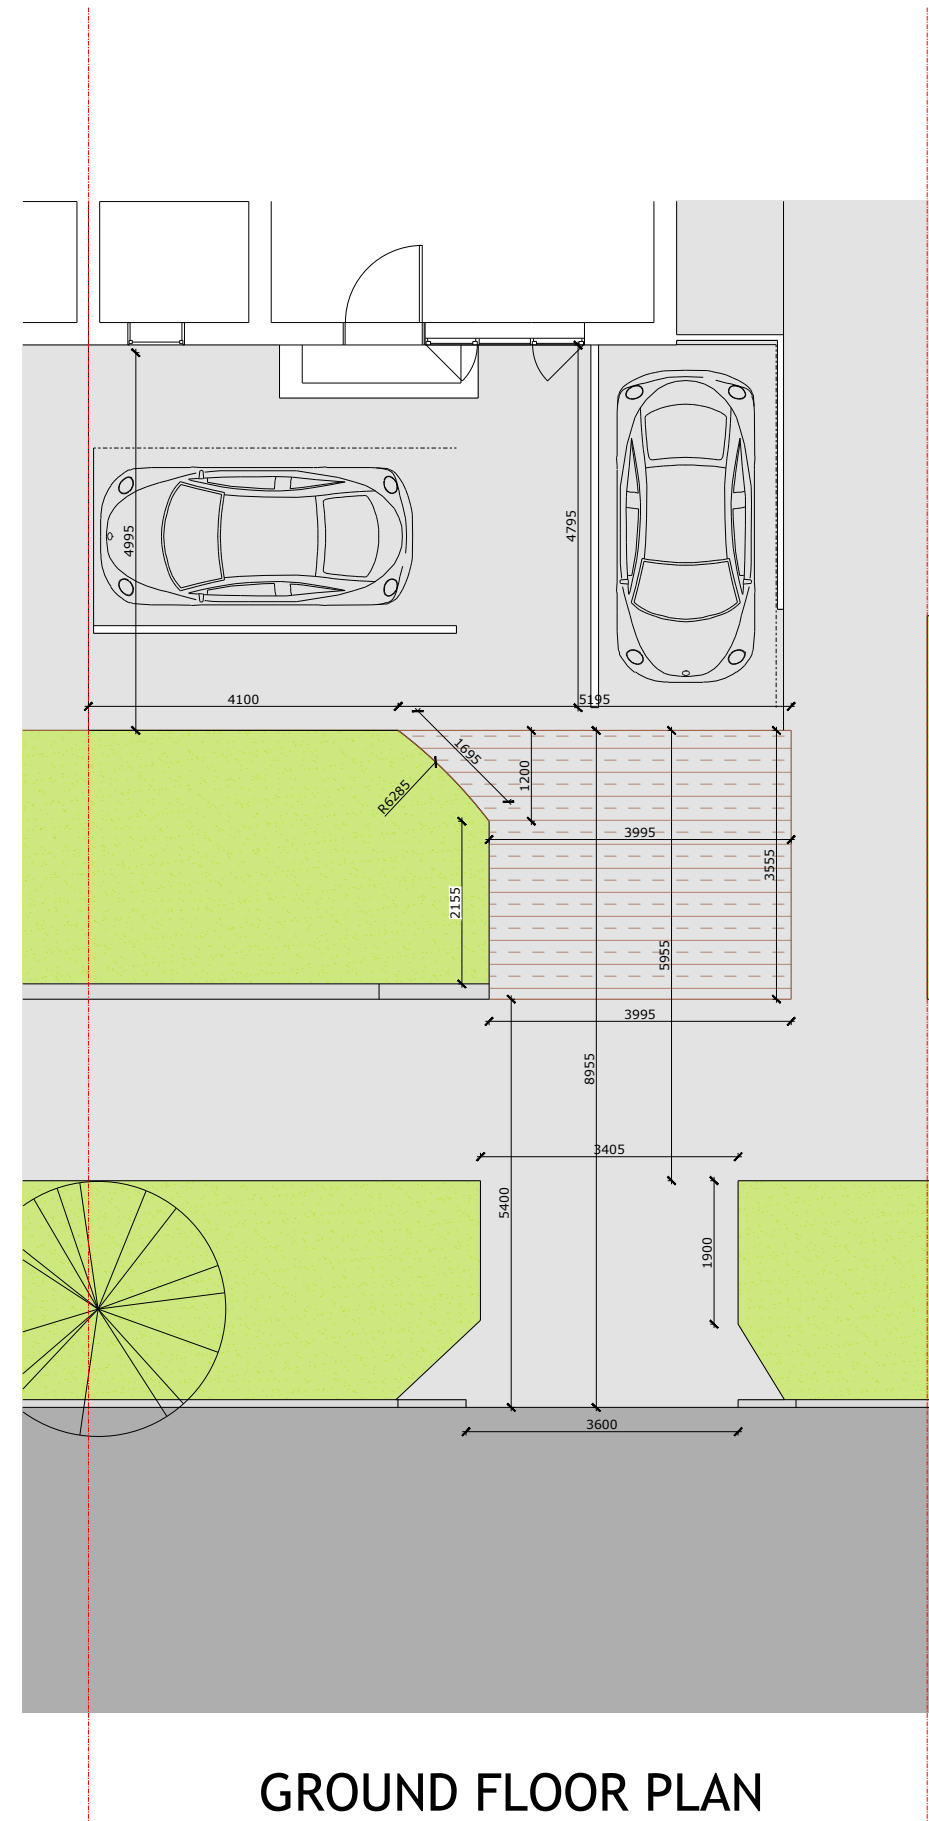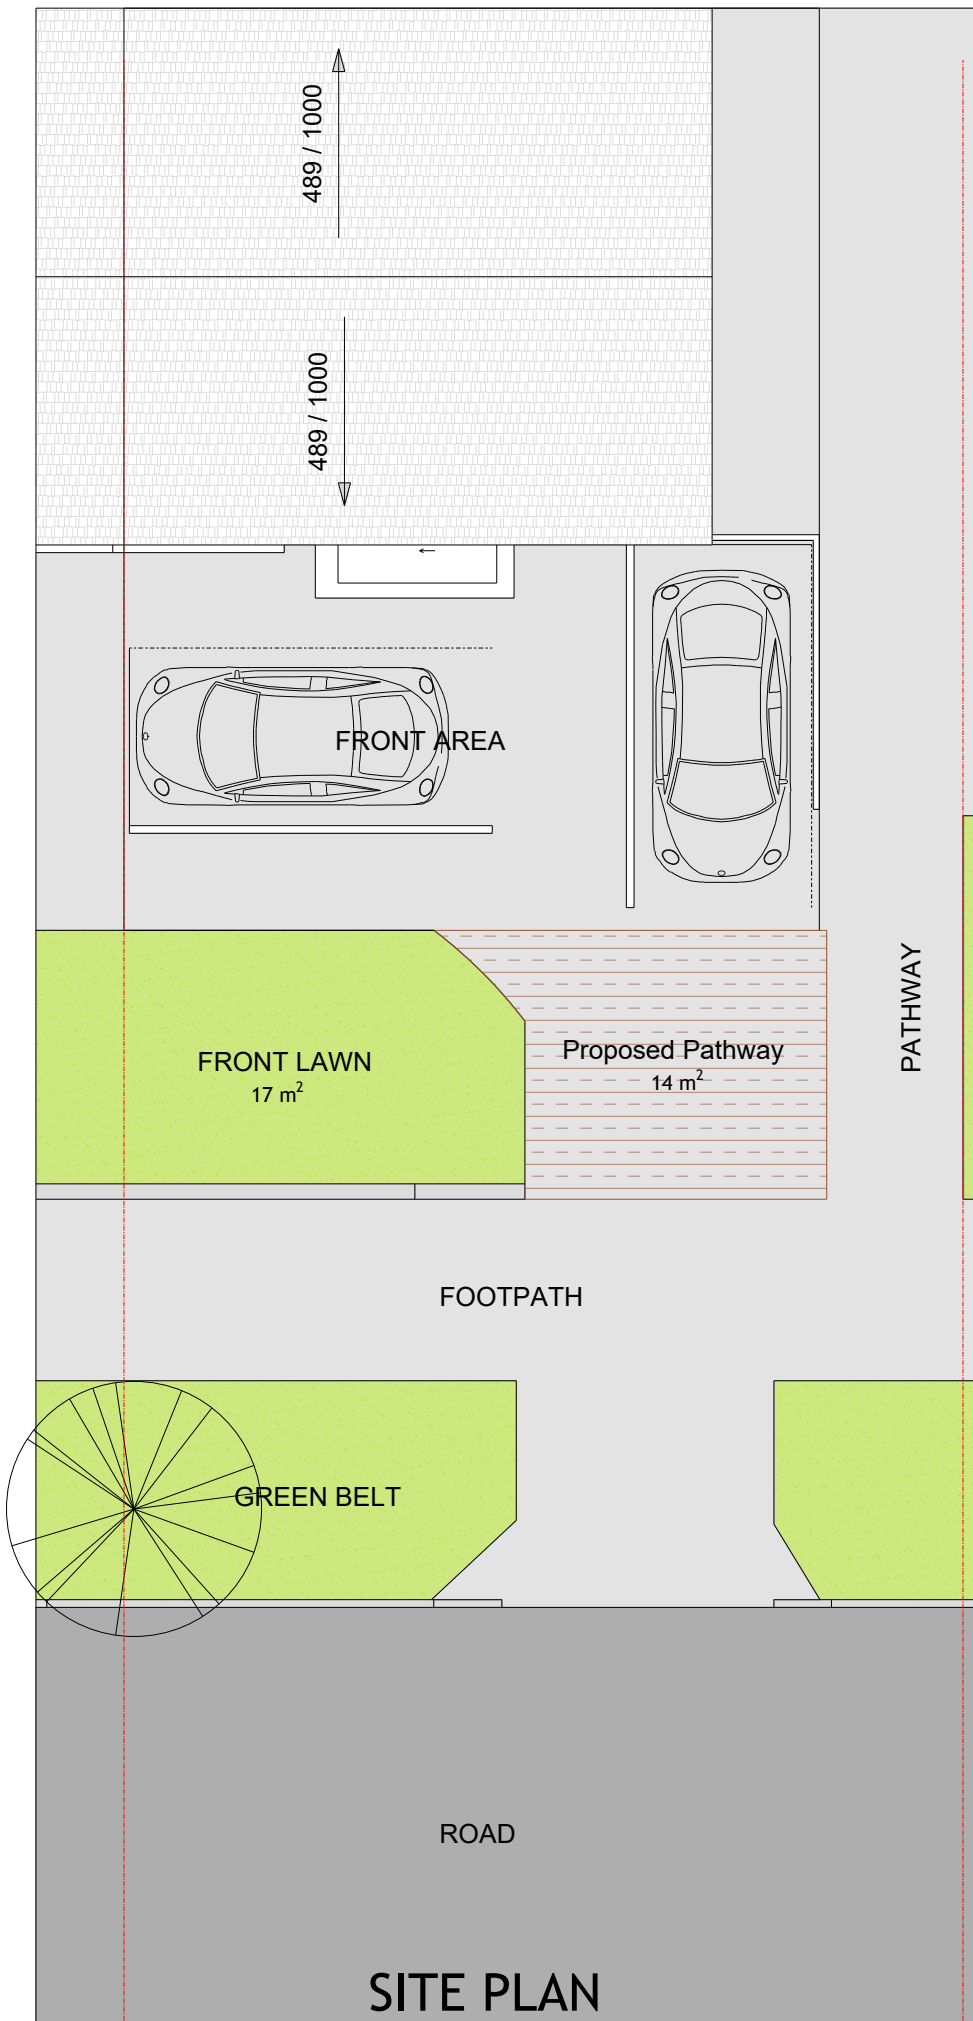







© 2023 1 Stop Design & Build.  
 All dimensions to be checked on site by the contractor and such dimensions to be their responsibility. All construction works must comply with the relevant British Standards and Building Regulations requirements. Any drawing errors and omissions to be reported to 1 Stop Design & Build.

Client Name

**Sebastian Mlynarczykn**

Project Address

**59, Beech Avenue, Swindon  
SN2 1JZ**

Section

**DROP KERB DESIGN**

Stage

**PLANNING**

Drawing Title


**PROPOSED 3D VIEWS**

Drawing Status


**For Approval**

Revisions and Notes

07-07-23 - Planning for application

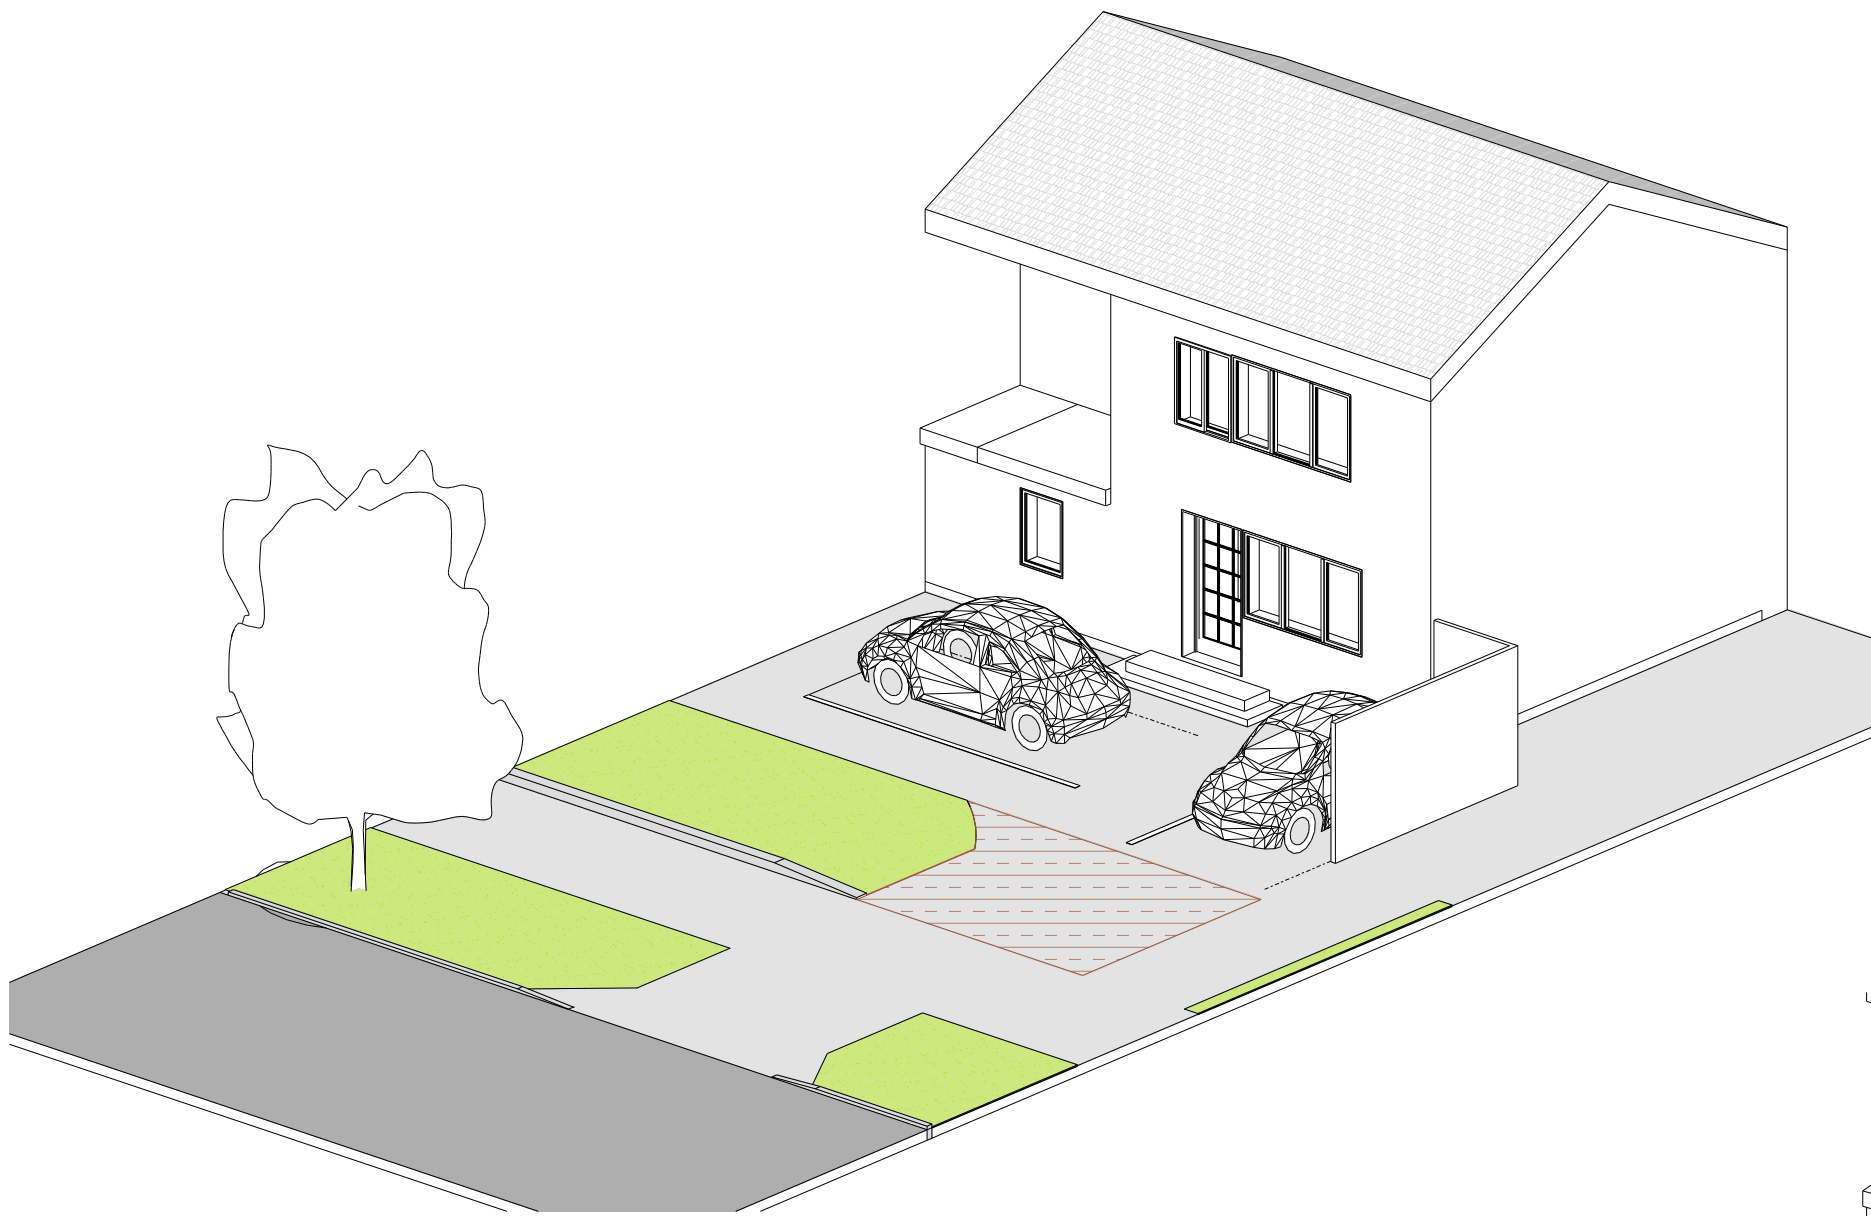

**3D VIEWS 2**

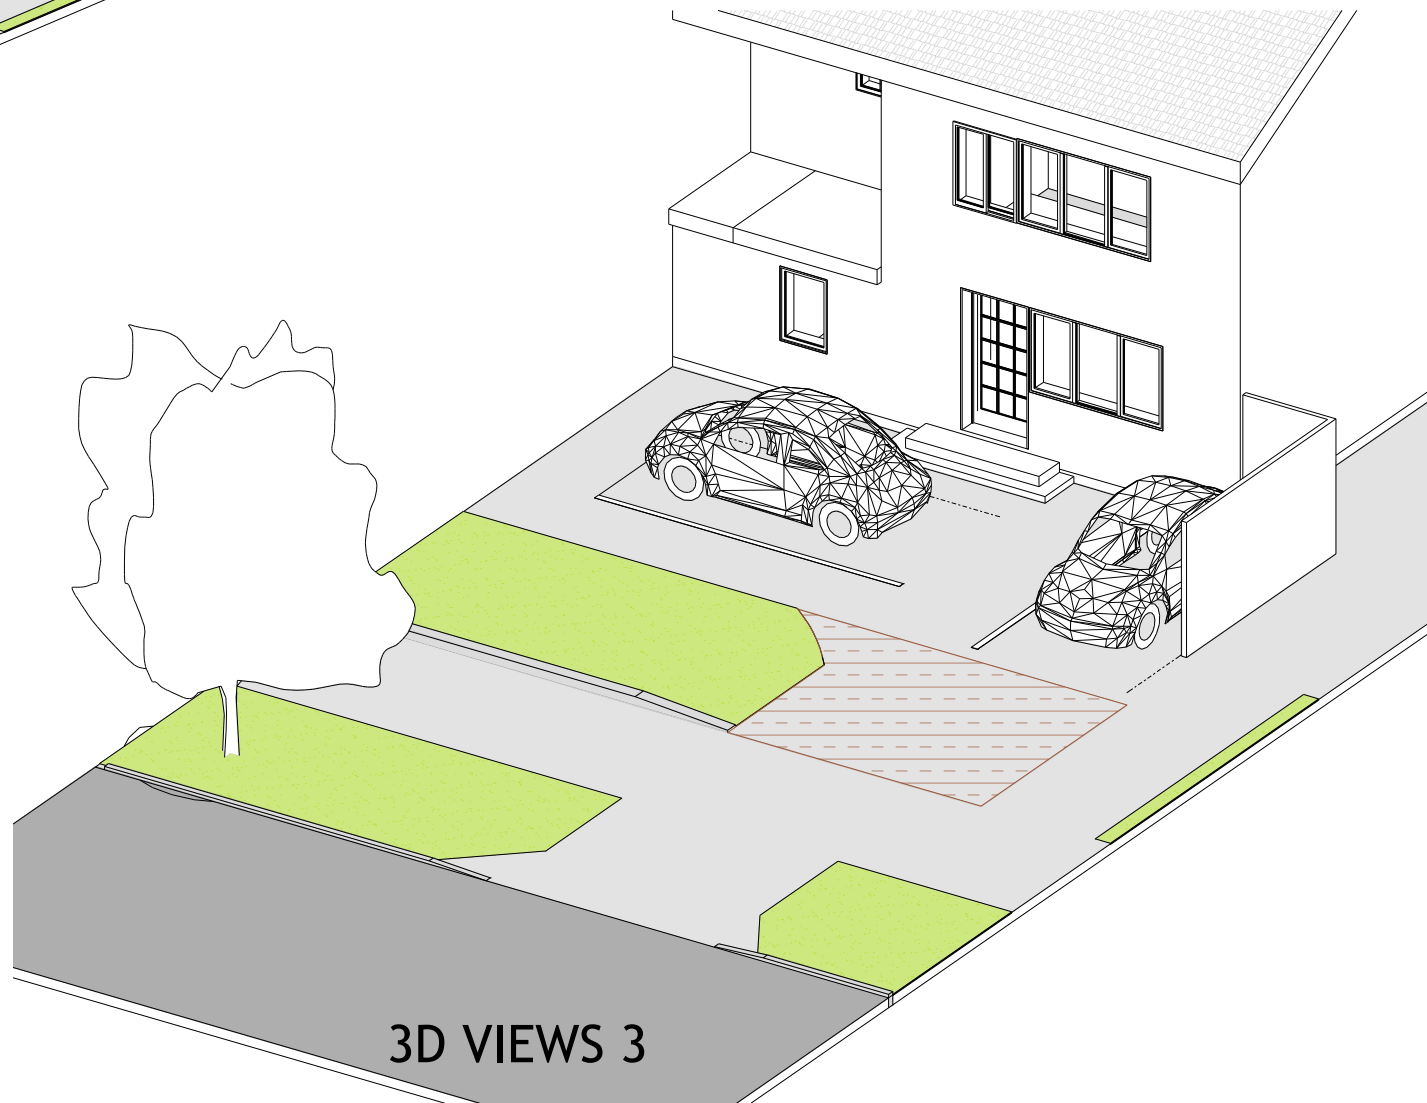

**3D VIEWS 3**



SCALE 1:100 @ A3

Project No. **2023-06-SN21JZ**

Drawing No. **A-012**

Revision **00**

Scale at A3 **1:100**

Date **07-07-23**

Designed **MI** Checked **MH**

Drawn **MI** Approved **MH**



**1 STOP DESIGN & BUILD**  
 128 CITY ROAD LONDON,  
 EC1V 2NX, UK

Email: [info@1stopdesignandbuild.co.uk](mailto:info@1stopdesignandbuild.co.uk)

Web: [www.1stopdesignandbuild.co.uk](http://www.1stopdesignandbuild.co.uk)

Phone No.: 0208 0512780