



Site Location Plan  
Scale 1:1250

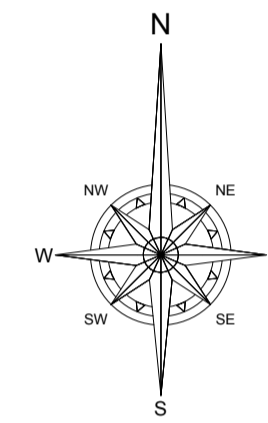


Block Plan  
Scale 1:200


Note: there are no changes proposed to existing ground or floor levels

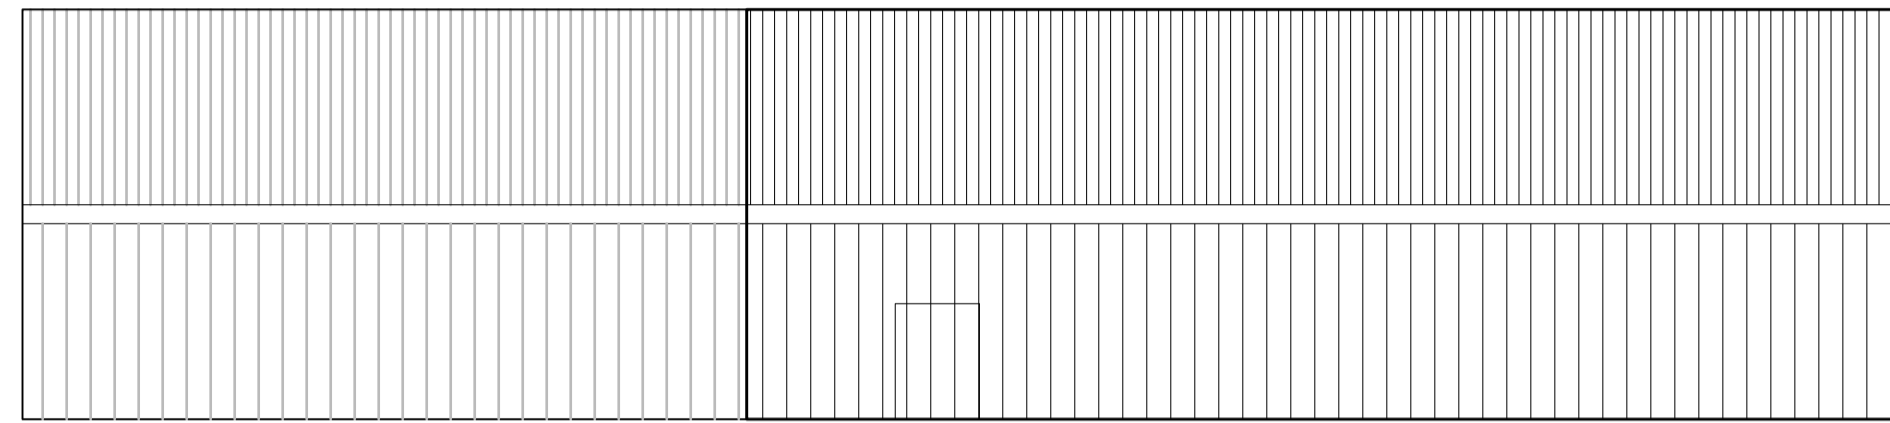

Roof Plan (no change)  
Scale 1:100

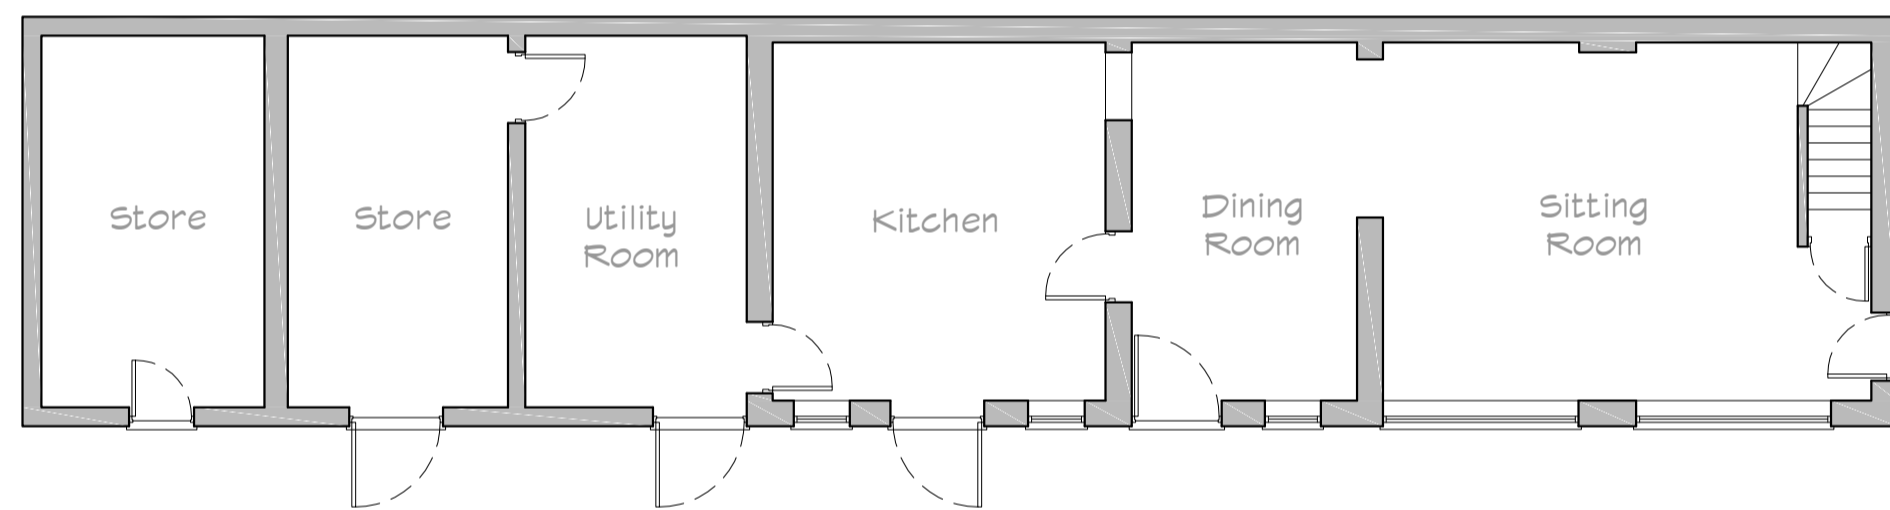

Ground Floor Plan as Existing  
Scale 1:100

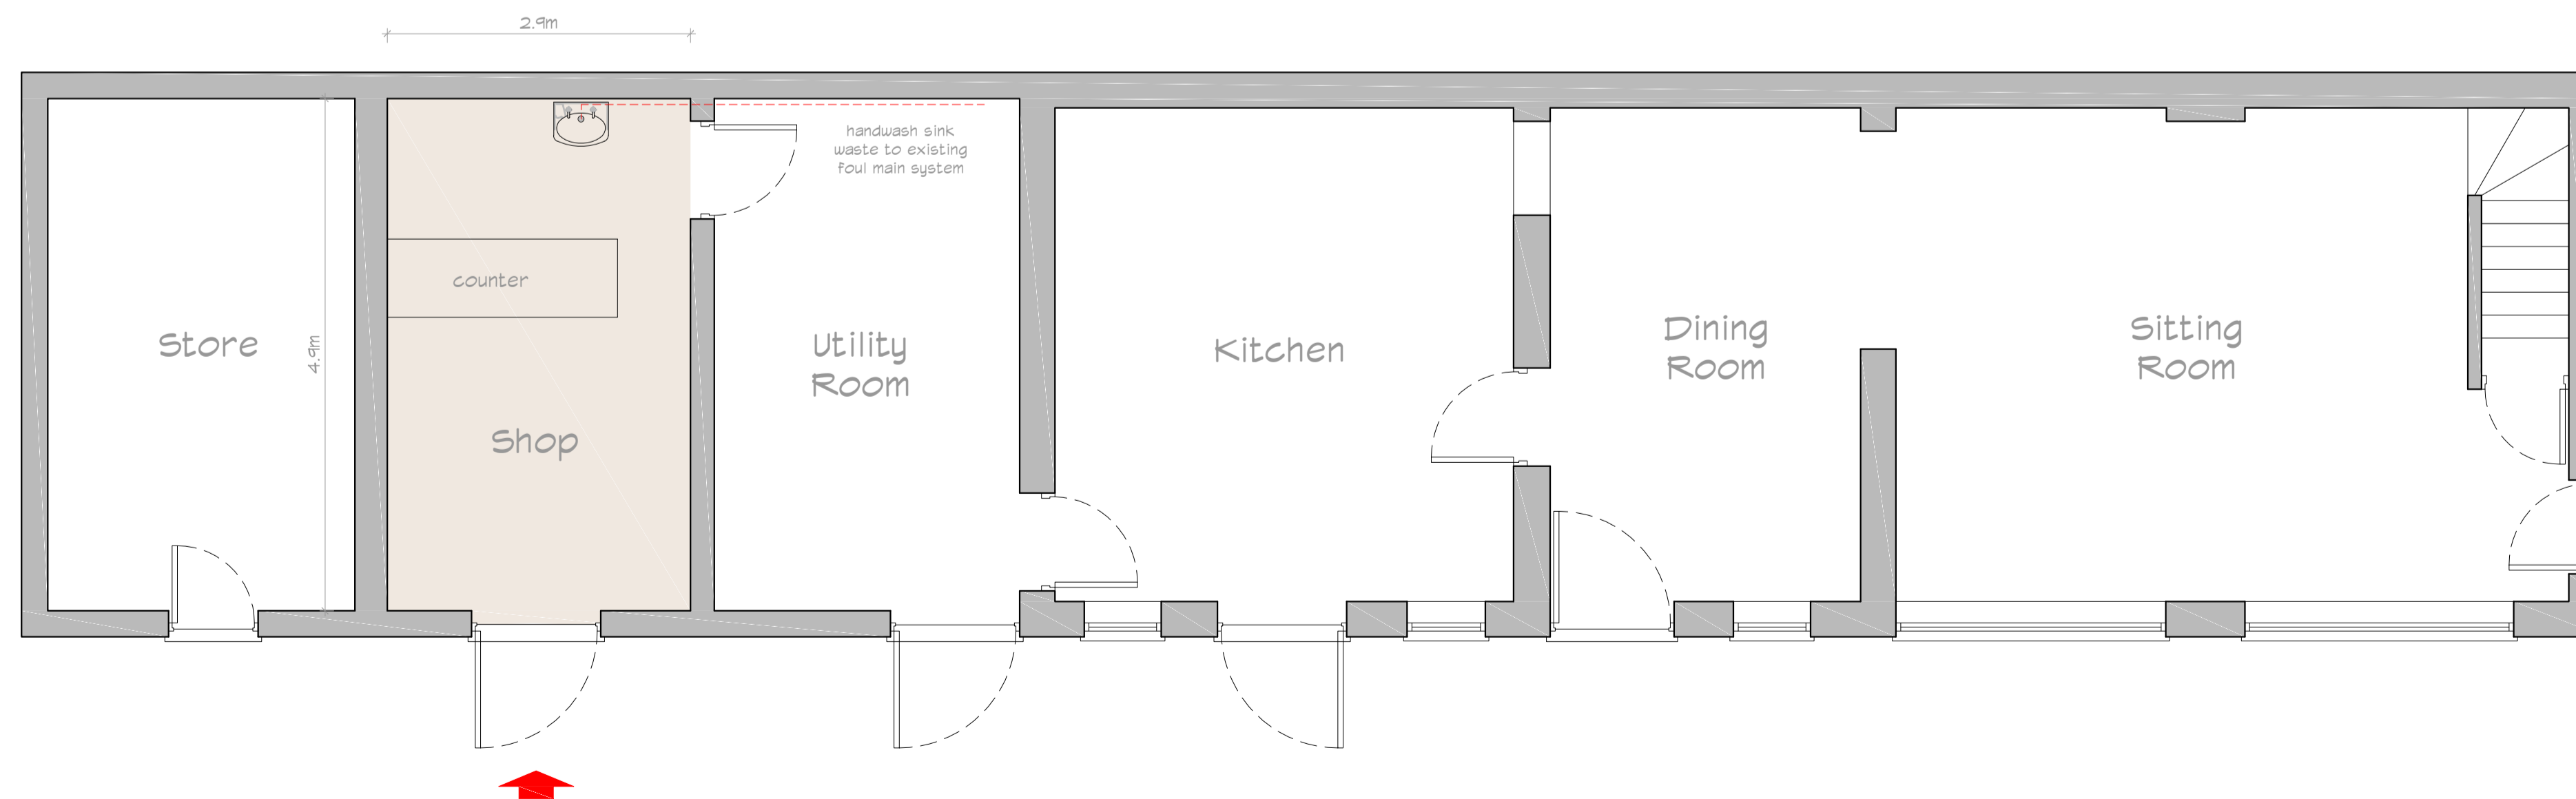

Ground Floor Plan as Proposed  
Scale 1:50

Revisions  
Project Status

PLANNING

**RJ DESIGN**  
ARCHITECTURE

162 Eastgate Louth  
LN11 9AB  
t: 01507 604324  
www.rjda.co.uk

Project Title  
Grainthorpe Mill  
Main Road  
Grainthorpe  
Louth  
LN11 7HX

Drawing Title  
Floor, Roof & Site Plans

Scale	Date	Original size
As shown	Oct 2023	A1
Project Number	Drawing Number	Revision
21/1528	101	-