




Existing Section BB
SCALE 1:100

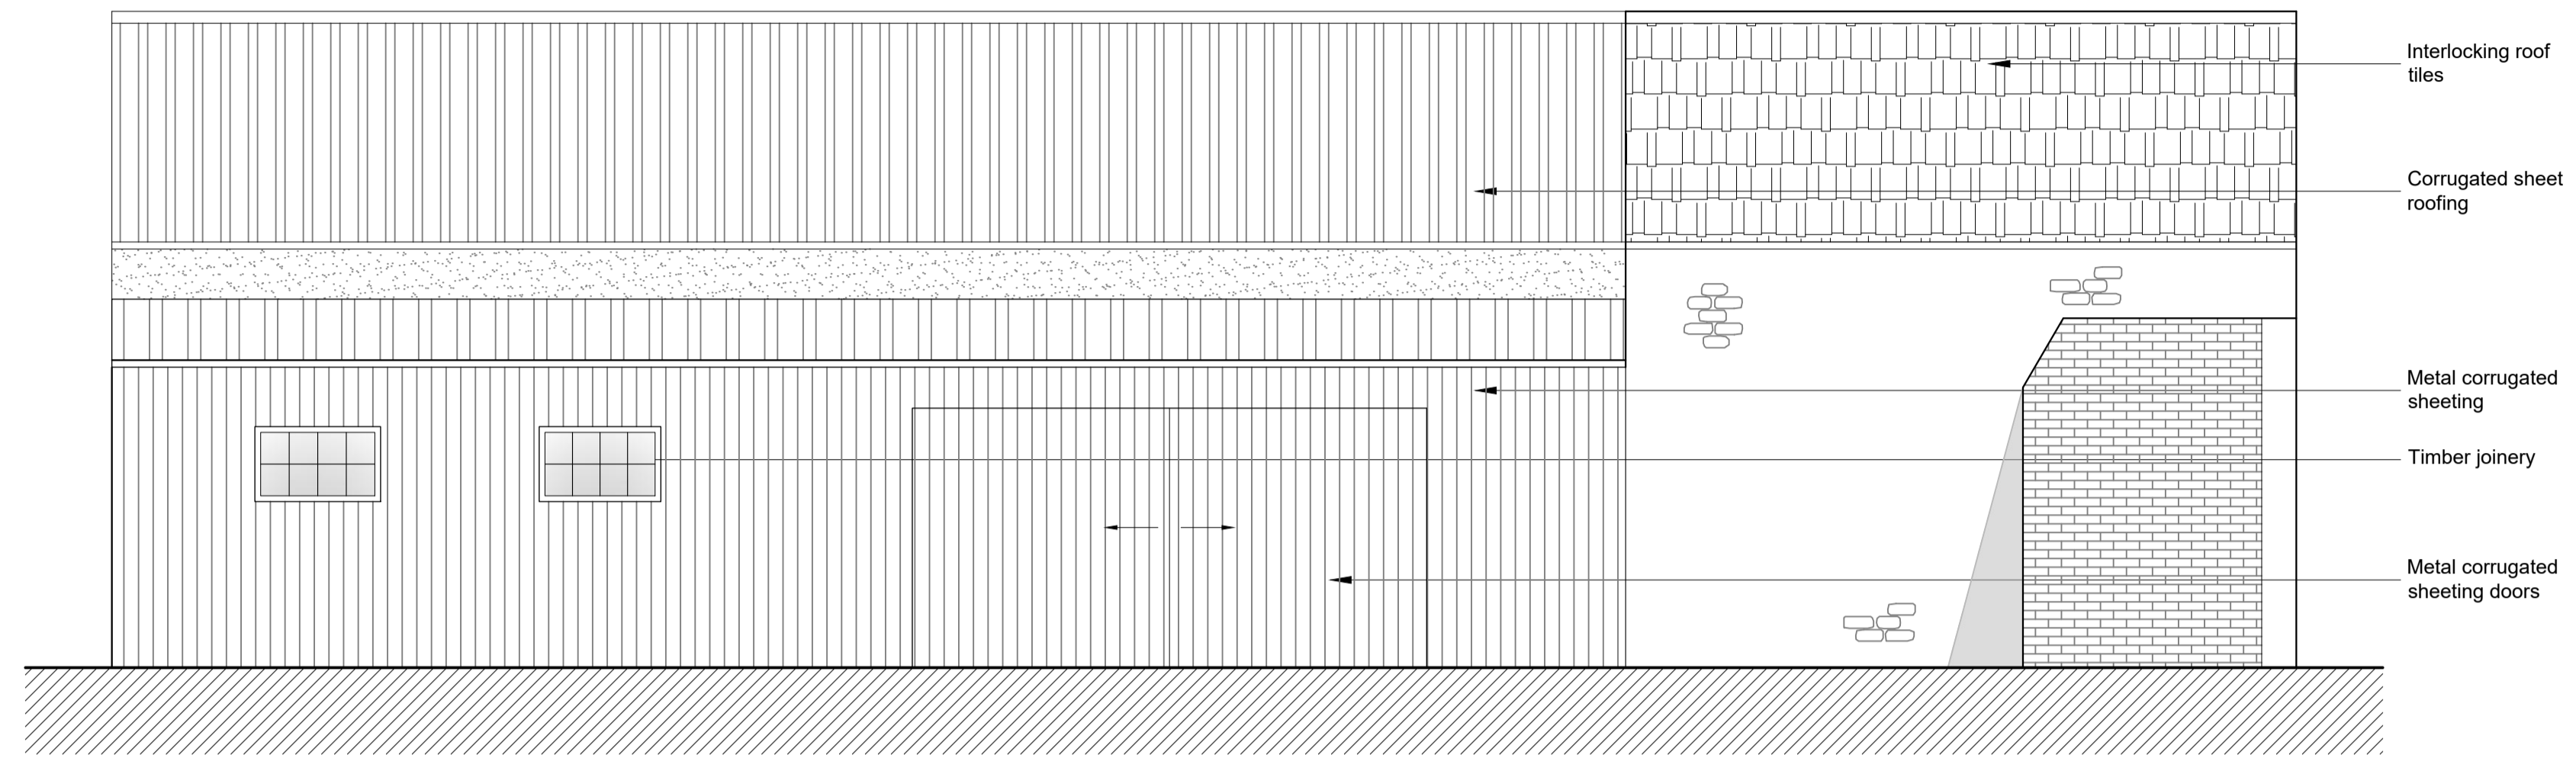


Existing North Elevation
SCALE 1:100

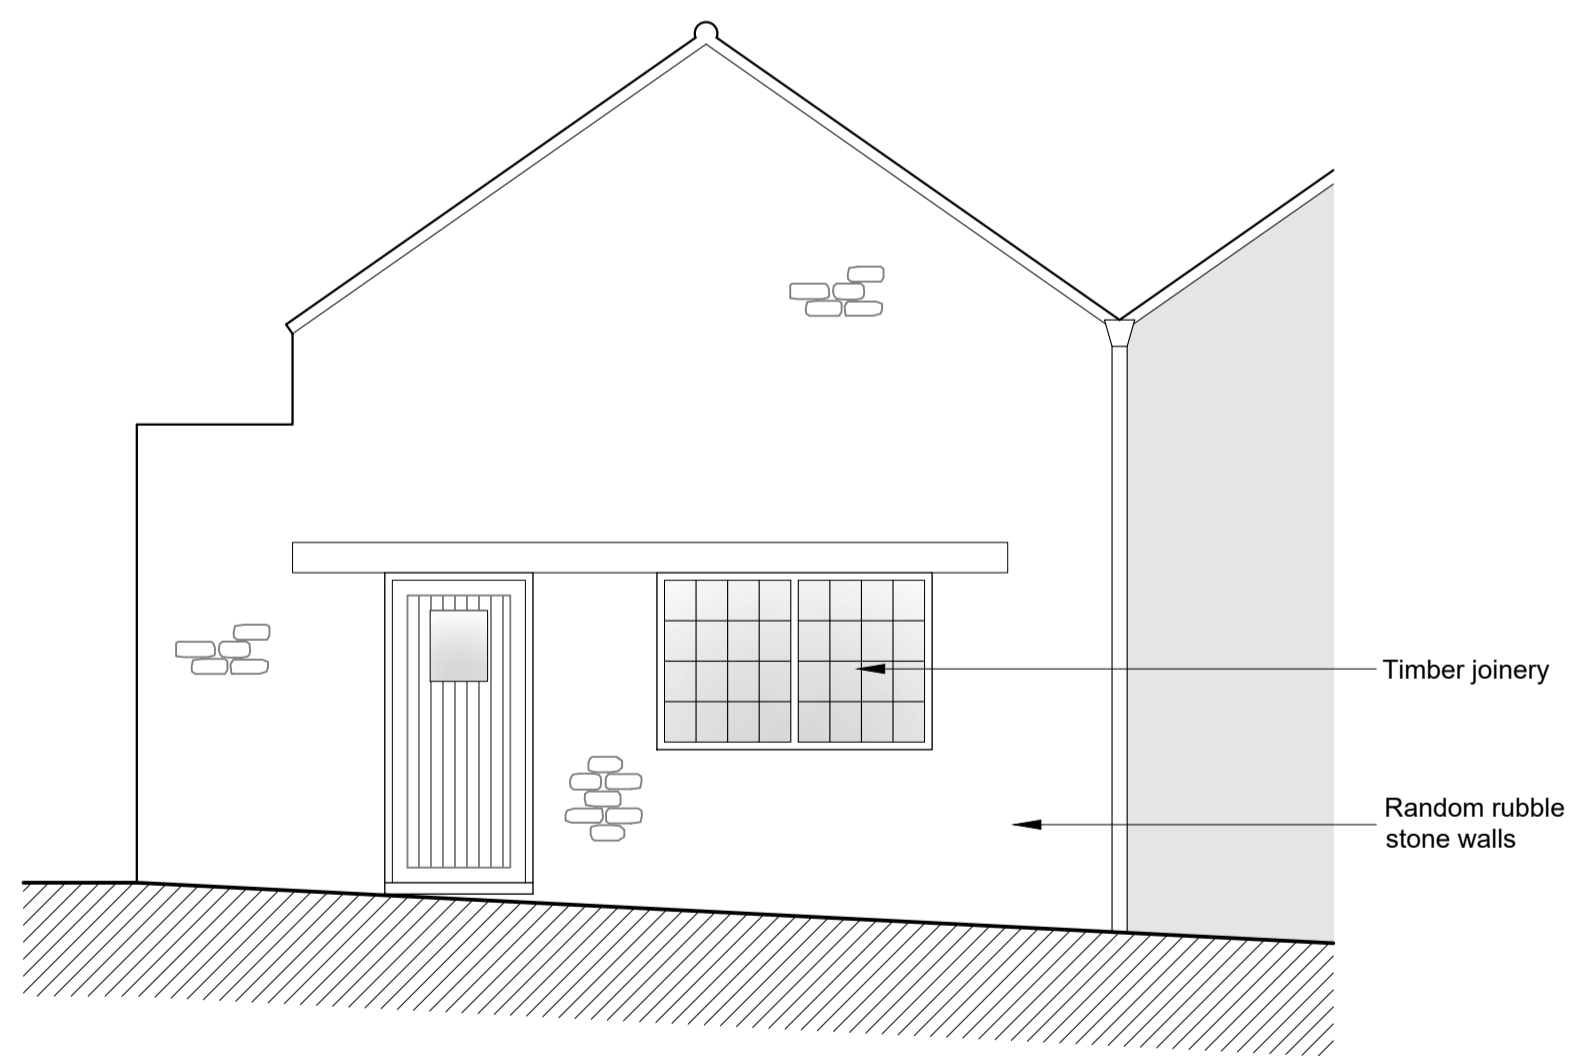

Existing West Elevation
SCALE 1:100

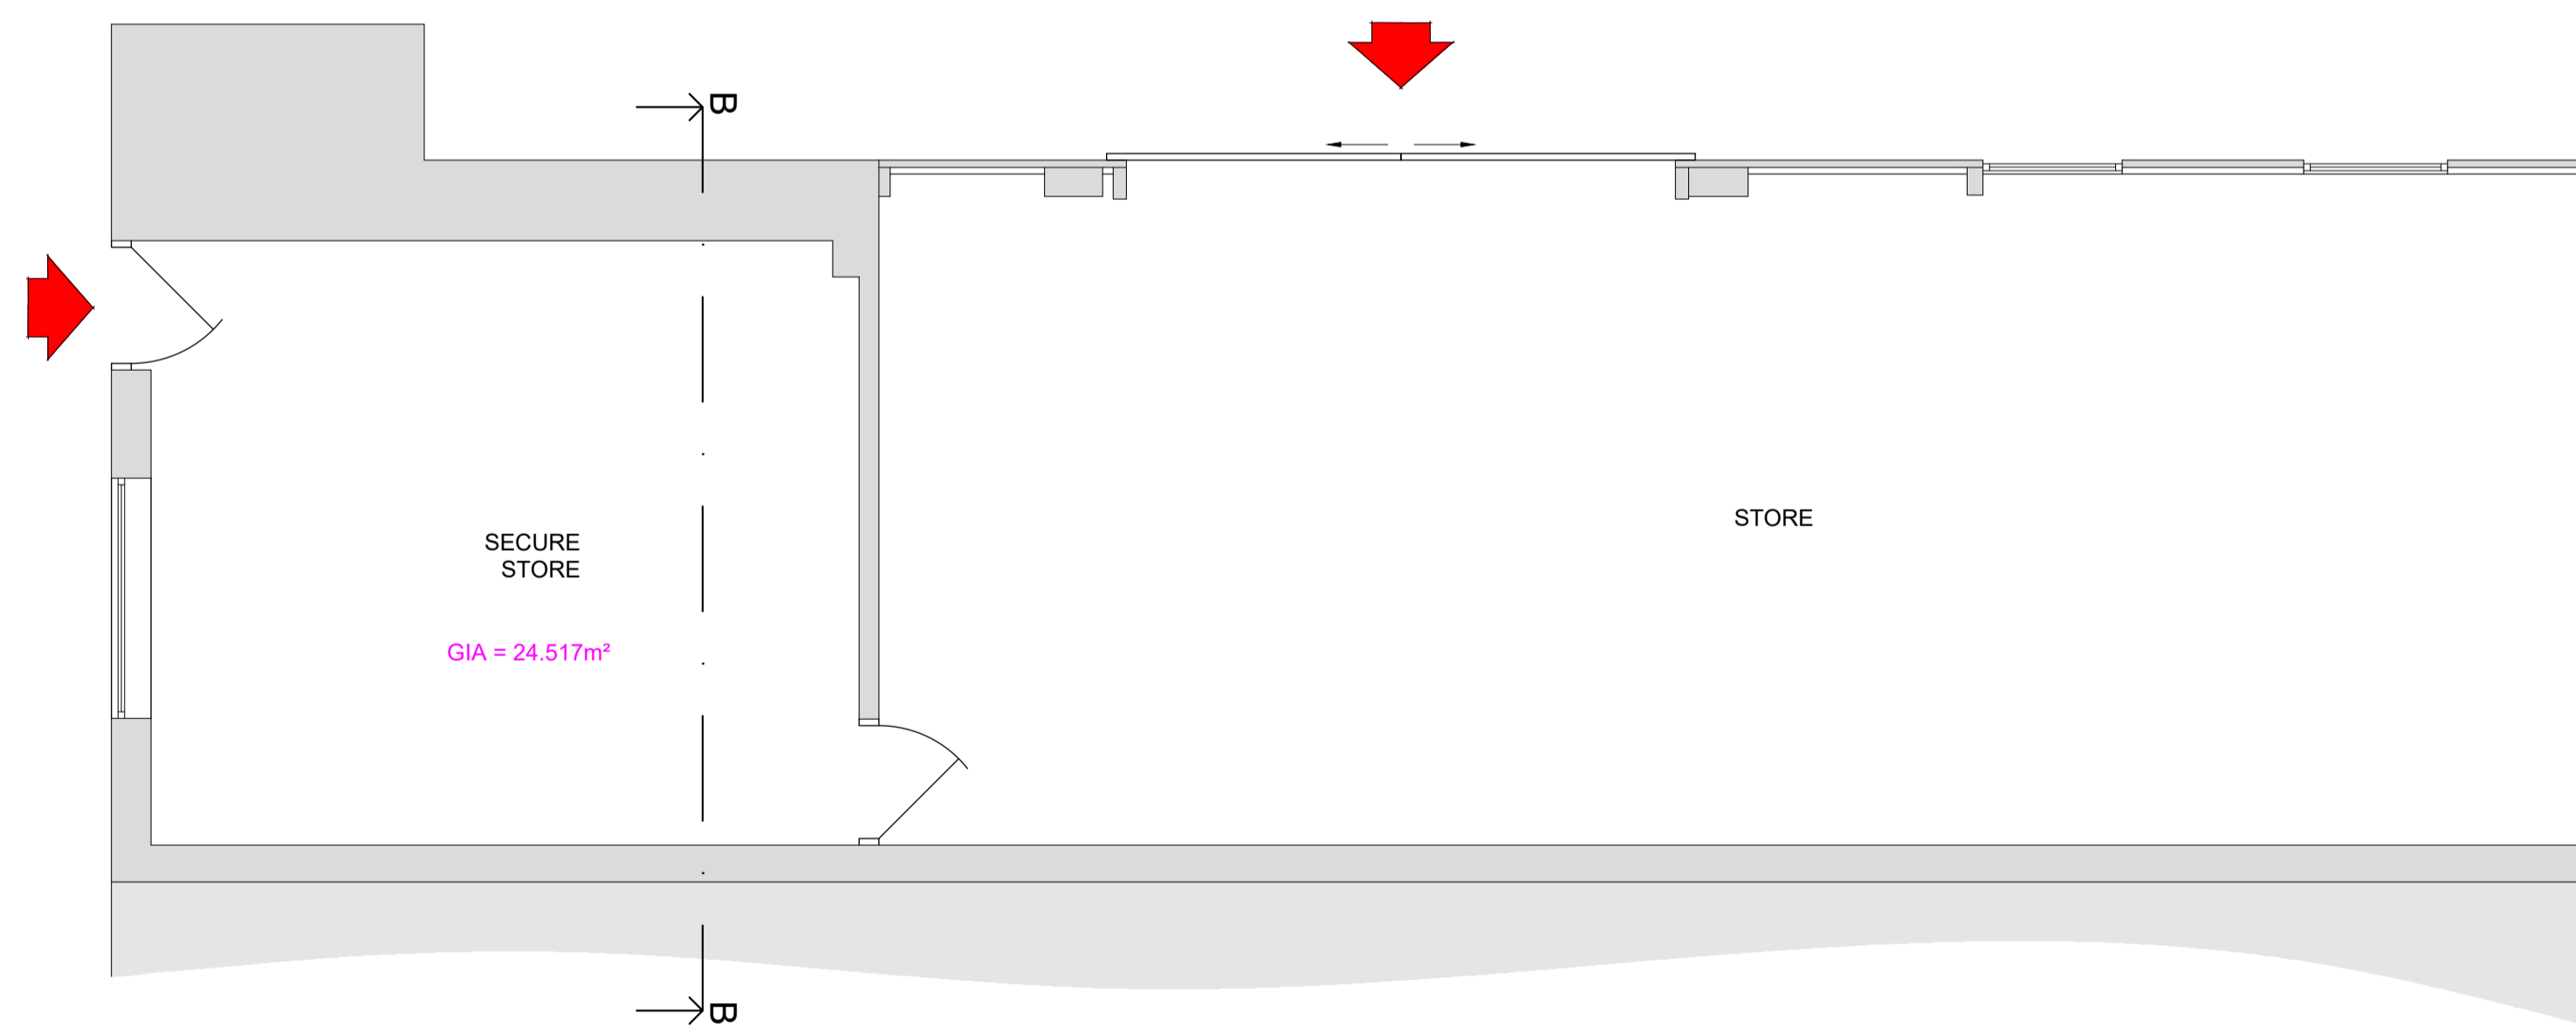

Existing Floor Plan
SCALE 1:100

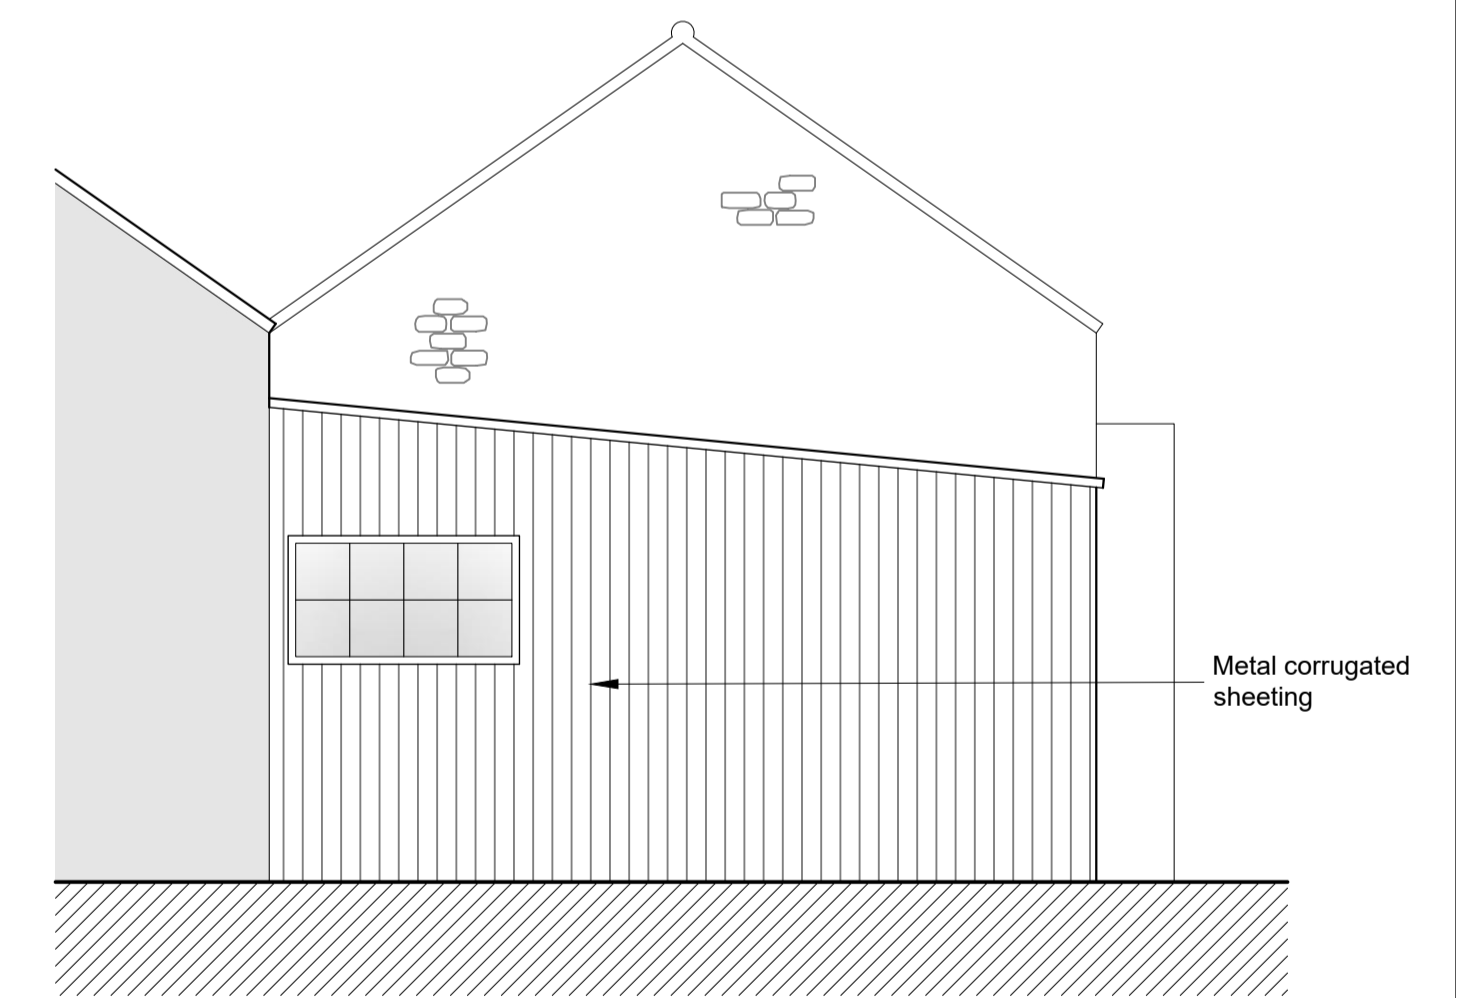

Existing East Elevation
SCALE 1:100

CHOTA MEKAN CONVERSION OF FORMER FORGE

117 London Road
Bridgeway
BS30 5NA

Dwg No : AE(2)-201 Rev -
Scale : 1:50 @ A1
Date : September 2023
Easting (x) : 368236
Northing (y) : 173263

Rev Date Description

