


GROUND FLOOR PLAN

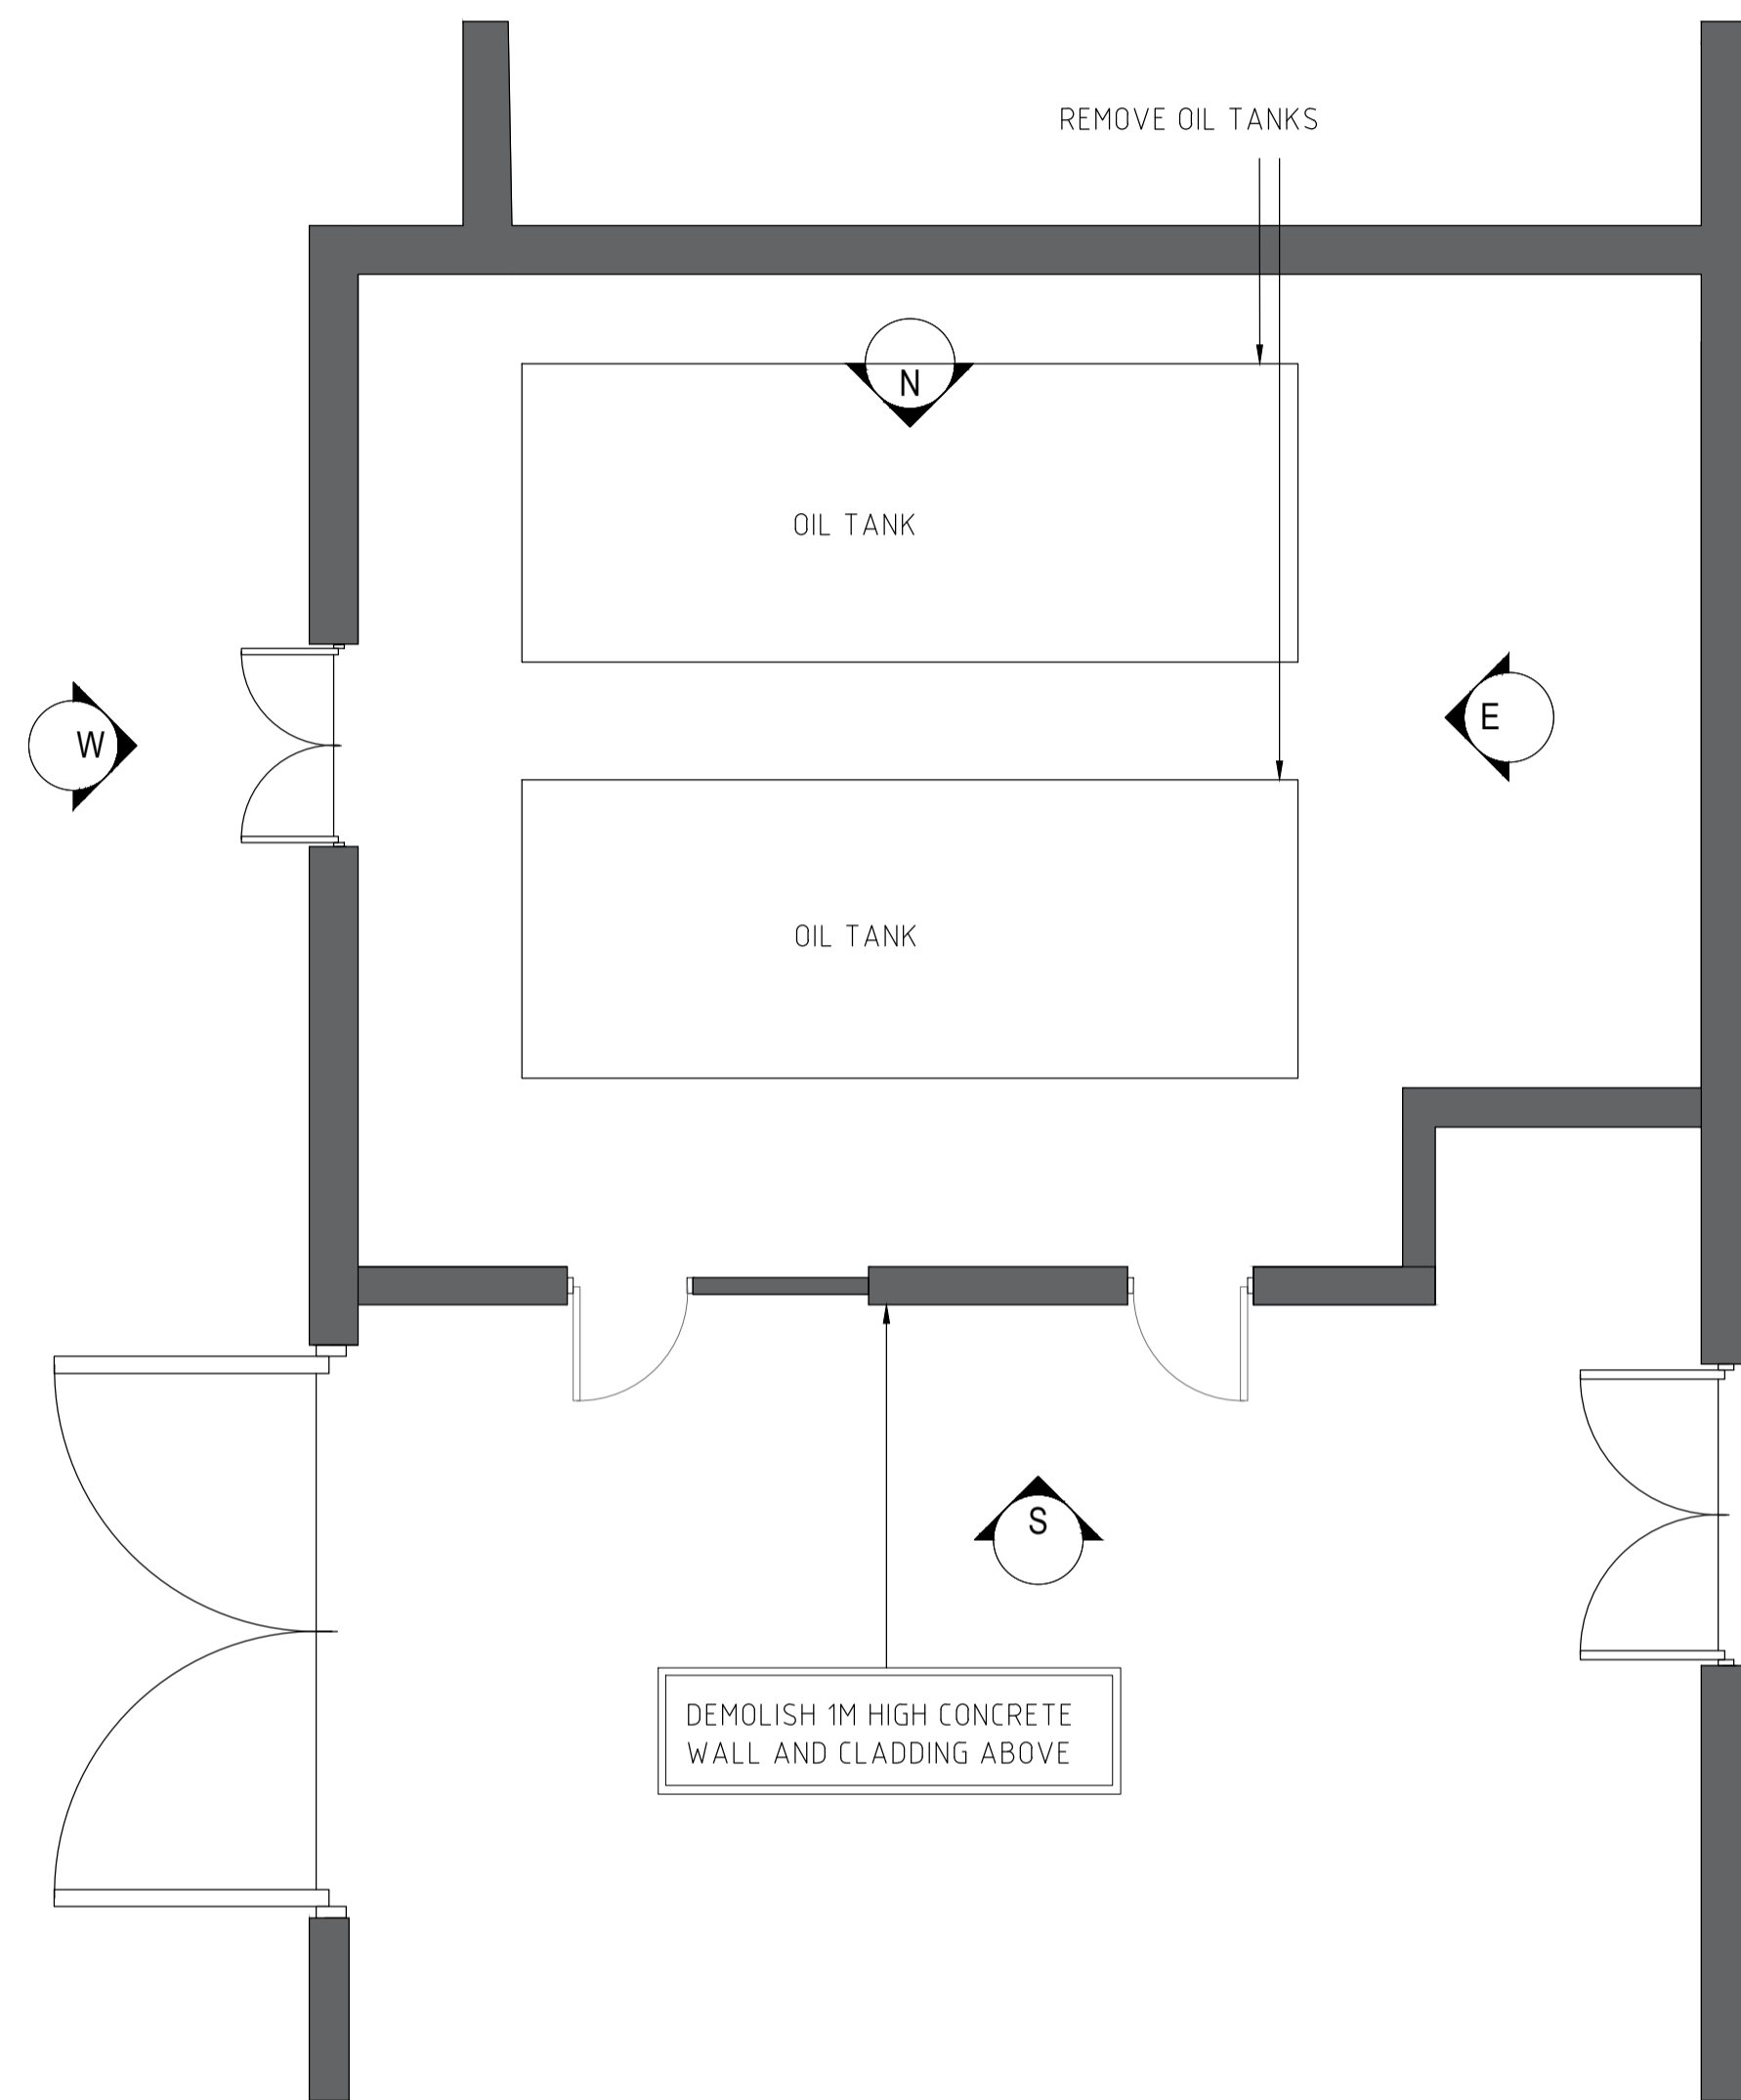

SIDE / SOUTH ELEVATION

METAL CLADDING

FRONT / WEST ELEVATION

BRICK

SIDE / NORTH ELEVATION

REAR / EAST ELEVATION

SCALE 1:100@A3

EXISTING MAIN PLANT ROOM

PROJECT	Eastwood Park HMP Low Carbon Heating Project		
DRAWING	Main Plant Room Existing	DRAWING NO. 110	REV. -
DATE	06.10.23	SCALE 1:100@A3	DRAWN EH CHECKED DC


PLANNING

NOTE:
The level of information in this drawing is issued for PLANNING only. The information shown should not be used for any other purpose (such as building regulations, costing or construction) unless permission is expressly given by client/contractor. To be read in conjunction with Civil and Structural and MEP information. Rights for party wall and rights of light lies with the client. A specialist measured survey has not been carried out on the site. All dimensions should be checked on site. Illustrated material subject to copyright

REVISIONS			
Rev:	Author:	Date:	Description:
-	-	-	-

Key:
Existing

CLIENT: FAITHFUL+GOULD

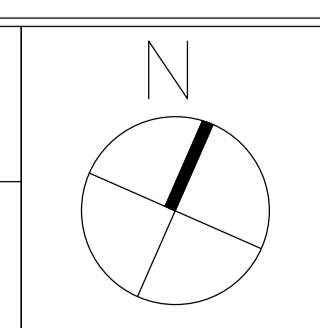

Cryer & Coe architects

10 - 12 Gloucester Rd,
Third Floor,
Bristol,
BS7 8AE

Tel 01173 634033
hello@cryerandcoe.co.uk
www.cryerandcoe.co.uk