




EXISTING FRONT ELEVATION

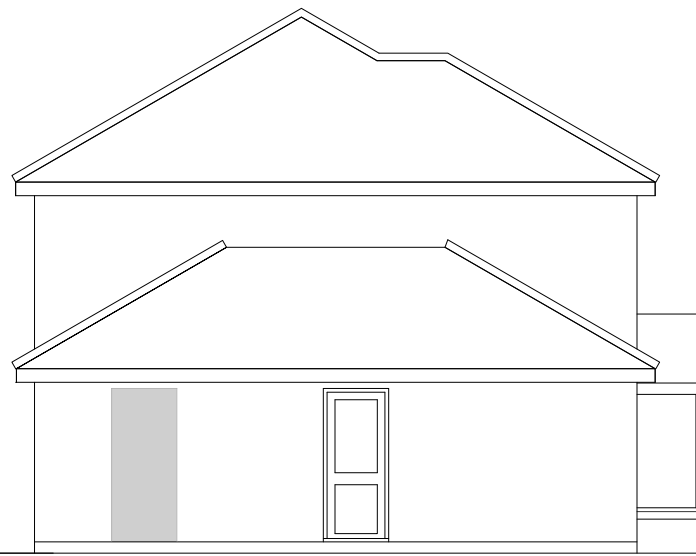


EXISTING SIDE ELEVATION



OPTION C



EXISTING FRONT ELEVATION

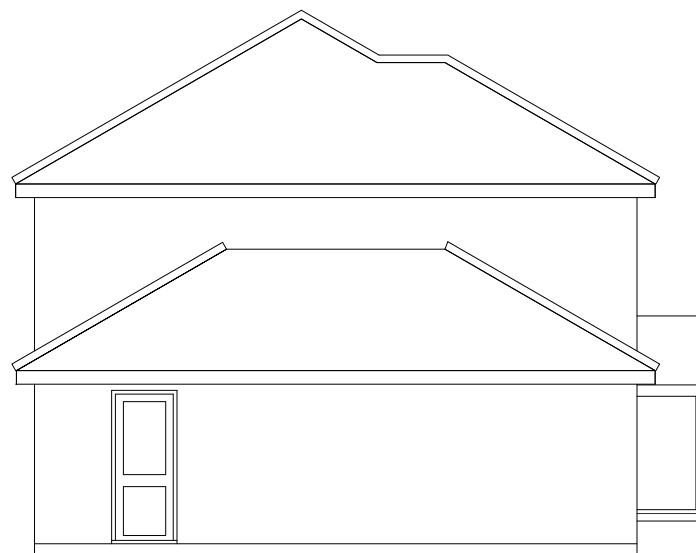

EXISTING SIDE ELEVATION



EXISTING REAR ELEVATION

AMENDMENTS: A. Rear lounge amended to folding doors. Aug 2023

**k.j.loyd** AADip. RIBA  
CHARTERED ARCHITECT

49 Coed Y Pia, LLanbradach  
Caerphilly, CF83 3PT

PROJECT  
PROPOSED EXTENSION AND ALTERATIONS  
45 HASTINGS CRESCENT  
OLD ST. MELLONS  
CARDIFF CF3 5DF

SCALE 1:100 @ A3 DATE APRIL 2023

DRAWN KL DRG. NO. 02

DRAWING EXISTING AND PROPOSED ELEVATIONS

THIS DRAWING IS COPYRIGHT