

NOTES

EXTERNAL MATERIALS:  
WALLS: FACE BRICK  
FRAMES: WHITE UPVC  
GLAZING: CLEAR TOUGHENED  
GLASS



St Davids House, Heol Mostyn, Village  
Farm Ind. Est, Pyle, Bridgend, CF33 6BJ

T: 07876338180

01656 745035

F: 01656 745918

Client MYR RICHARDS

Job Title PROPOSED GARAGE  
CONVERSION

Drawing Title

PROPOSED GARAGE CONVERSION  
FOR 7 CAPEL EDEYRN,  
PONTRENNAU, CARDIFF, CF23 8XS


Scale 1:100

Date 4/10/23 Drawn by  
J NORAS

Drg No. (Office use)

PROPOSED

FLOOR PLAN

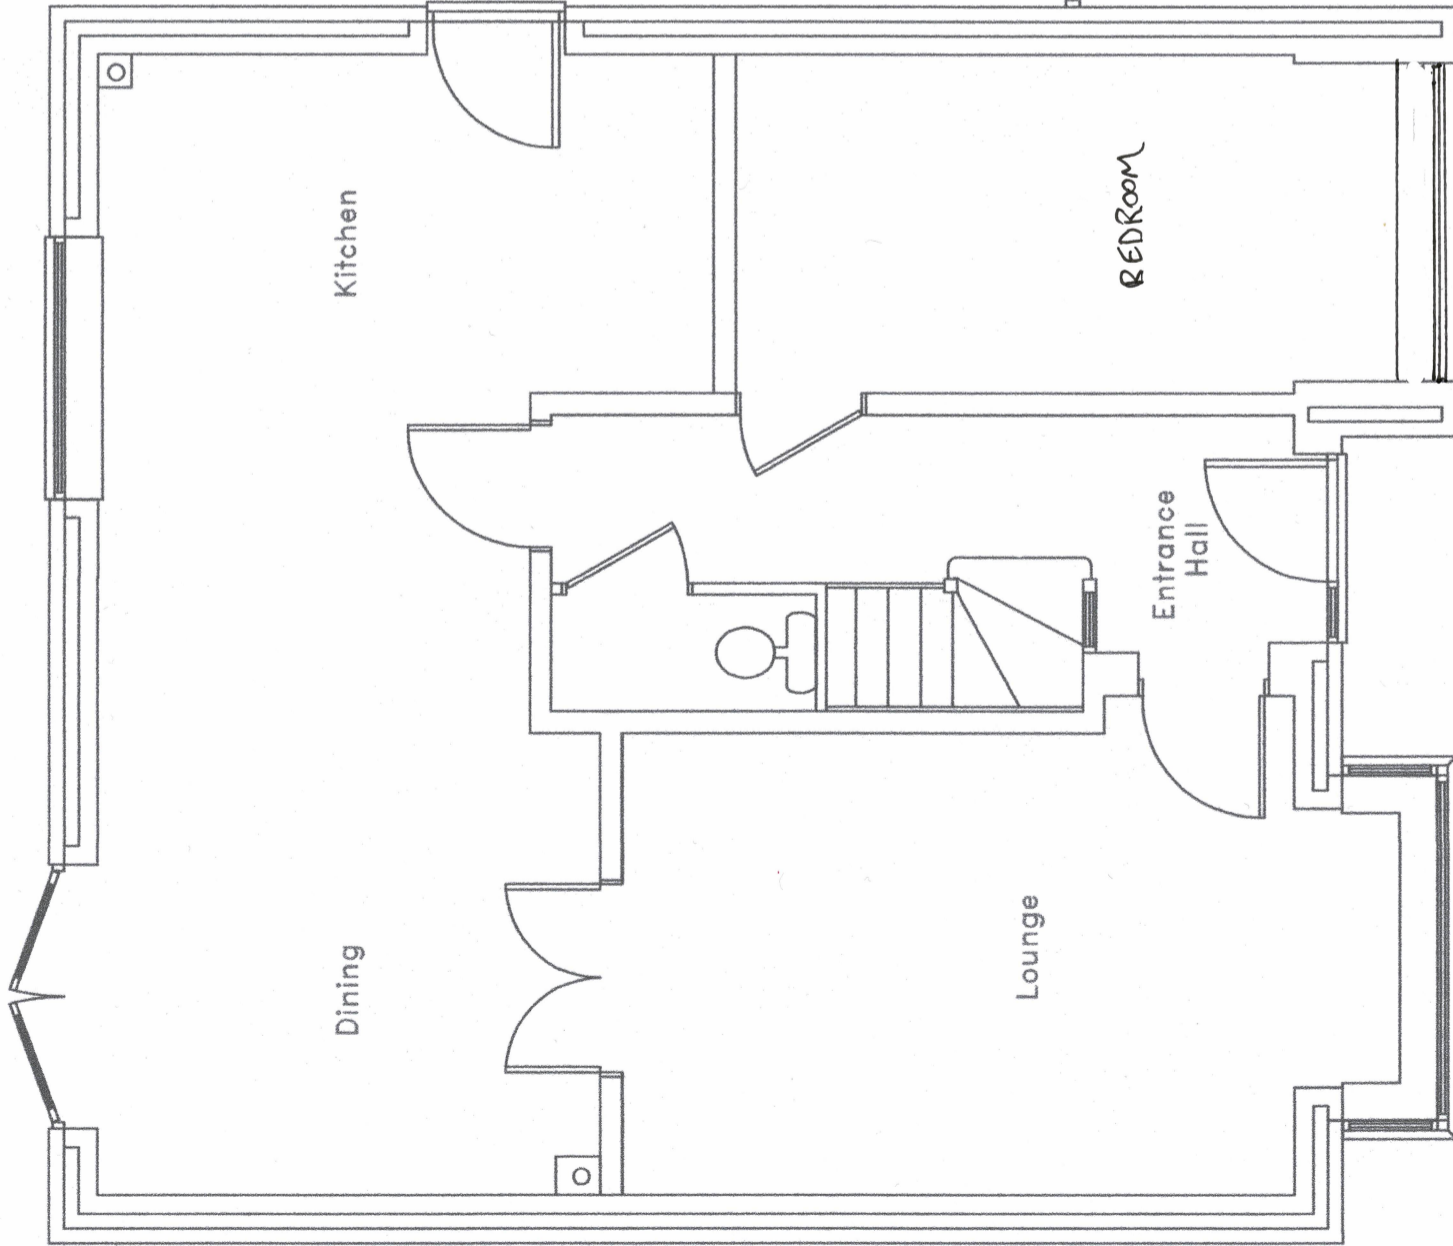

REAR OF PROPERTY  
NOT SURVEYED