

NOTES

EXTERNAL MATERIALS :

WAJDS : FACE BRICK

FRAMES : WHITE UPVC

GLAZING : CLEAR TOUGHENED  
GLASS



St Davids House, Heol Mostyn, Village  
Farm Ind. Est, Pyle, Bridgend, CF33 6BJ

T: 07876338180

01656 745035

F: 01656 745918

Client

MR RICHARDS

Job Title

PROPOSED  
GARAGE CONVERSION

Drawing Title

PROPOSED GARAGE CONVERSION  
FOR 7 CAPEL EDEYRN,  
PONTRENNAU, CARDIFF, CF238XS

Scale 1:100


Date

4/10/23

Drawn by

J NORAS

Drg No. (Office use)

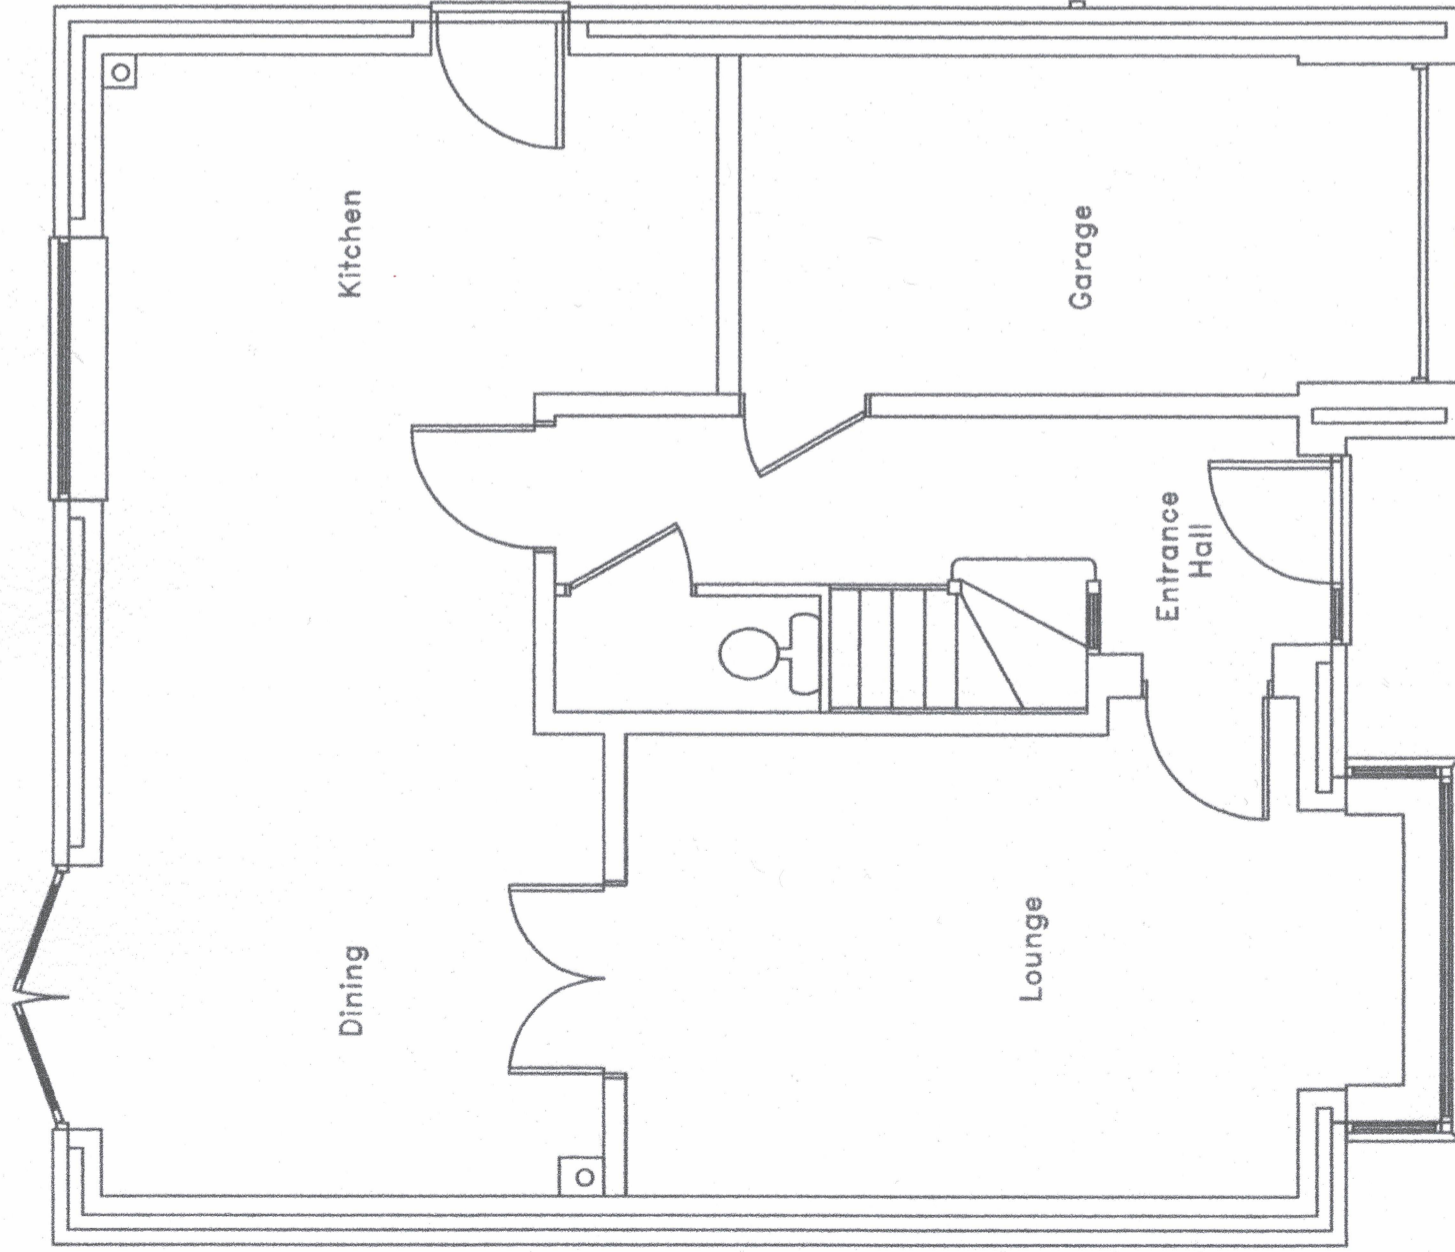

EXISTING

FLOOR PLAN

REAR OF PROPERTY  
NOT SURVEYED