




FRONT ELEVATION

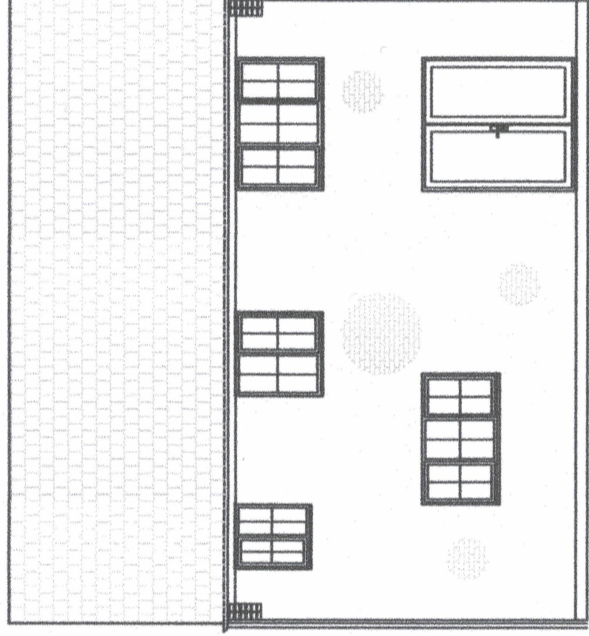

REAR ELEVATION

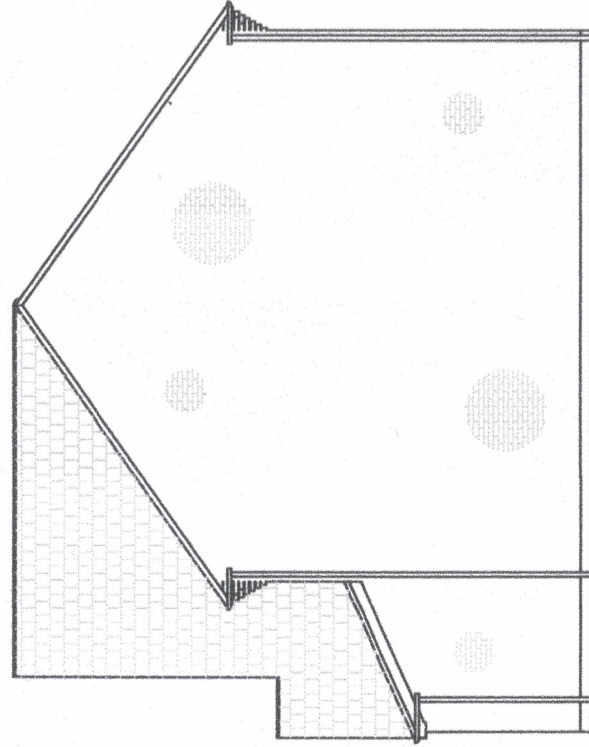

EAST SIDE ELEVATION

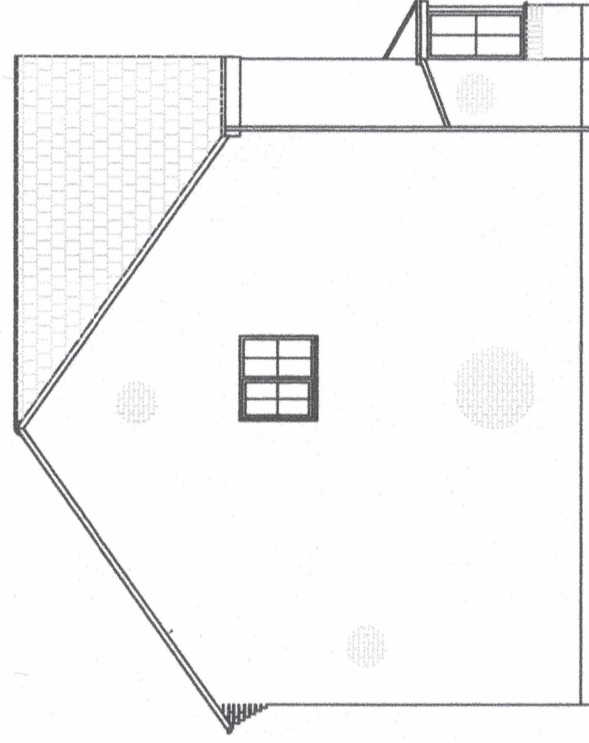

WEST SIDE ELEVATION

EXISTING
LAYOUT

REAR OF PROPERTY
NOT SURVEYED


NOTES

EXTERNAL MATERIALS:

WALLS : FACE BRICK

FRAMES : WHITE UPVC

GLAZING : CLEAR TOUGHENED
GLASS

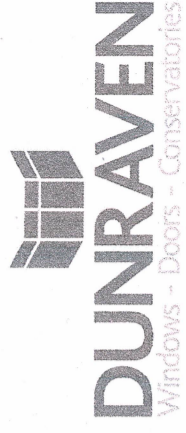

St Davids House, Heol Mostyn, Village
Farm Ind. Est, Pyle, Bridgend, CF33 6BJ

T: 07876338180

01656 745035

F: 01656 745918

Client

MR RICHARDS

Job Title

PROPOSED GARAGE
CONVERSION

Drawing Title

PROPOSED GARAGE CONVERSION
FOR 7 CAPEL EDEYRN,
PONTYPRIDD, CARDIFF
CF23 8XS

Scale 1:100

Date

4/10/23

Drawn by

J NORAS

Dwg No. (Office use)