



Site Plan
Scale 1:200

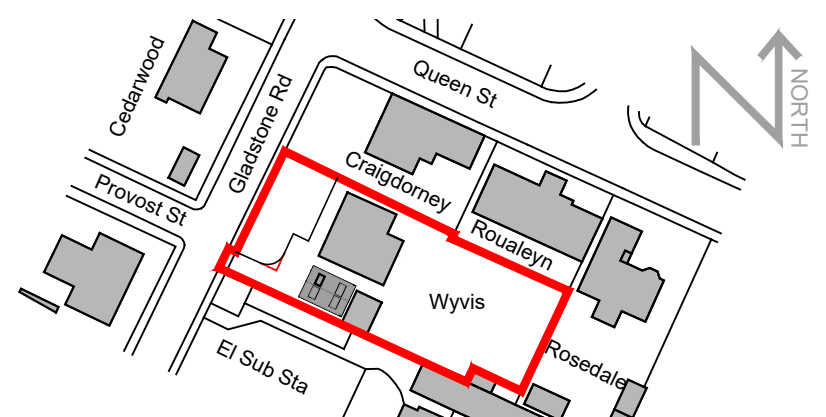

Site Location Plan
Scale 1:1250

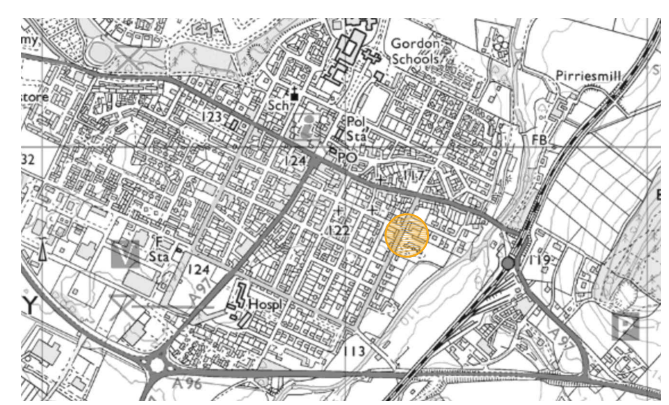

OS Map
Scale 1:25000



Rev:	Details:	Date:	By:
A	Client Amendments	Oct 23	KH
B	Planning Comments	Oct 23	KH

Project Proposed Replacement Garage	
At: Wyvis, Gladstone Rd, Huntly, AB54 8EZ	
For Ian McCulloch	
Drawing Site Plans	
Scale As noted @ A3	Date October 2023
Revision B	Drg No 2998-031
t-01464 841113 e-office@johnwinkdesign.co.uk Midtown of Foudland Glens of Foudland Huntly Aberdeenshire AB54 6AR	
<p>Note</p> <p>Dimensions must not be scaled from this drawing. If in any doubt - ask! All dimensions to be checked prior to work commencing or prior to any components being manufactured. Any discrepancy to be reported. All work and material to comply fully with all current British Standards Codes of Practice, building regulations, IEE regulations and all HSE acts.</p>	
This drawing is copyright of John Wink Design. ©	

JOHN WINK DESIGN