

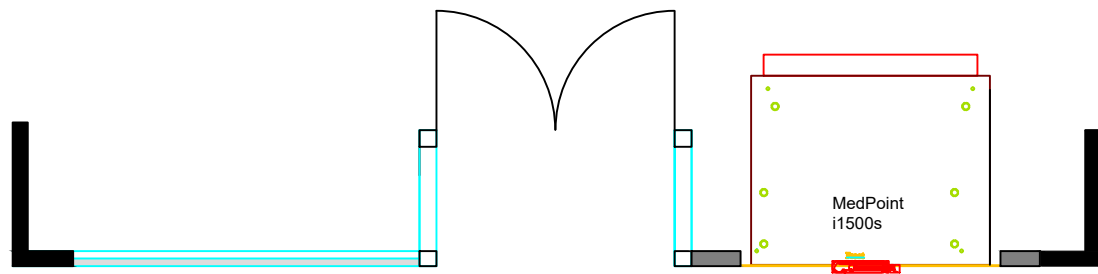





# Proposed Shopfront elevation

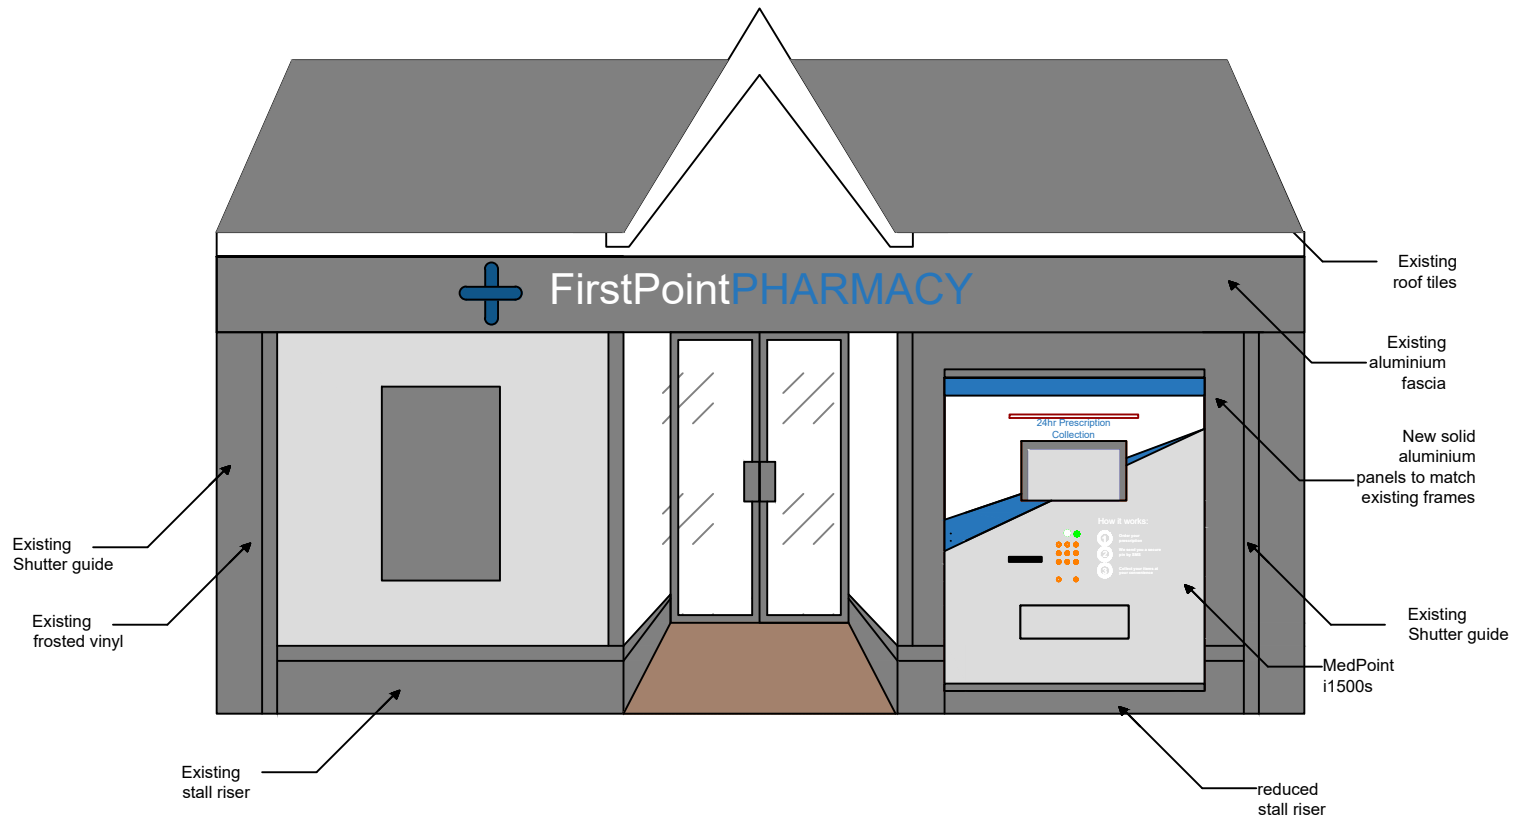


Scale Ruler in metres

 

## Proposed Shopfront - side elevation

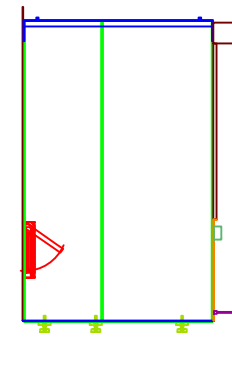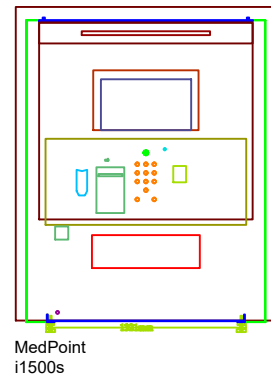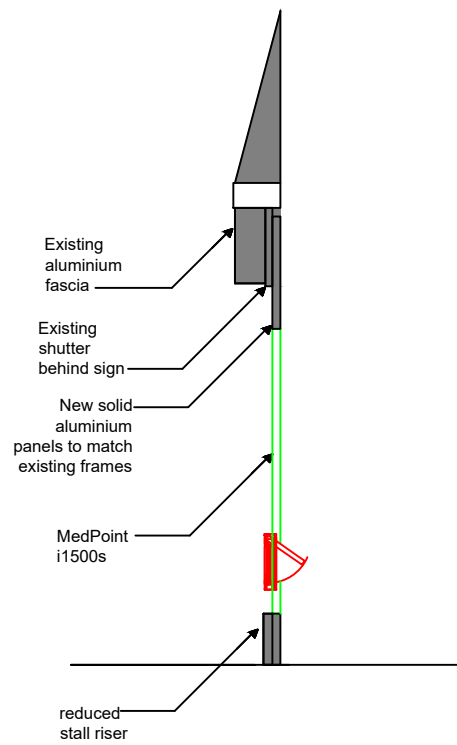

Example of vinyl to front of Medpoint

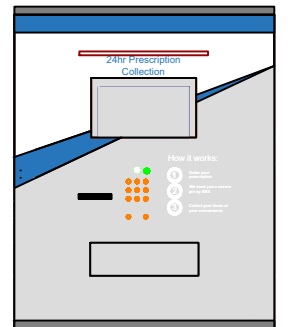

Vinyl wrap to front of Medpoint i1500s dispensing machine

Pharmastop	
October 2023	
Scale 1:50 @ A3	
C.Burton	
Drawing 2	
Note: Any design work provided is chargeable if used by another third party	