

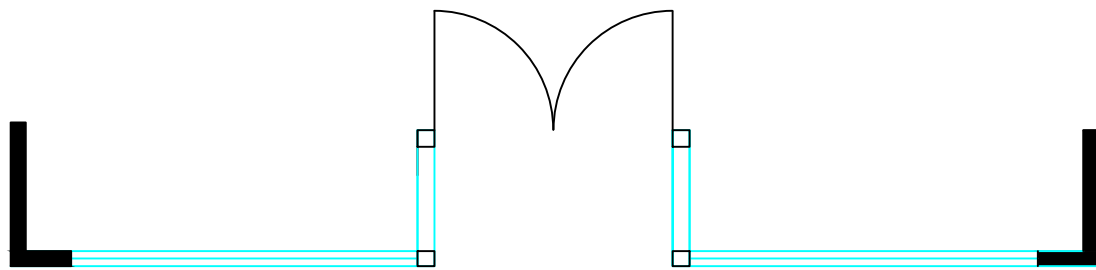


Existing Shopfront elevation

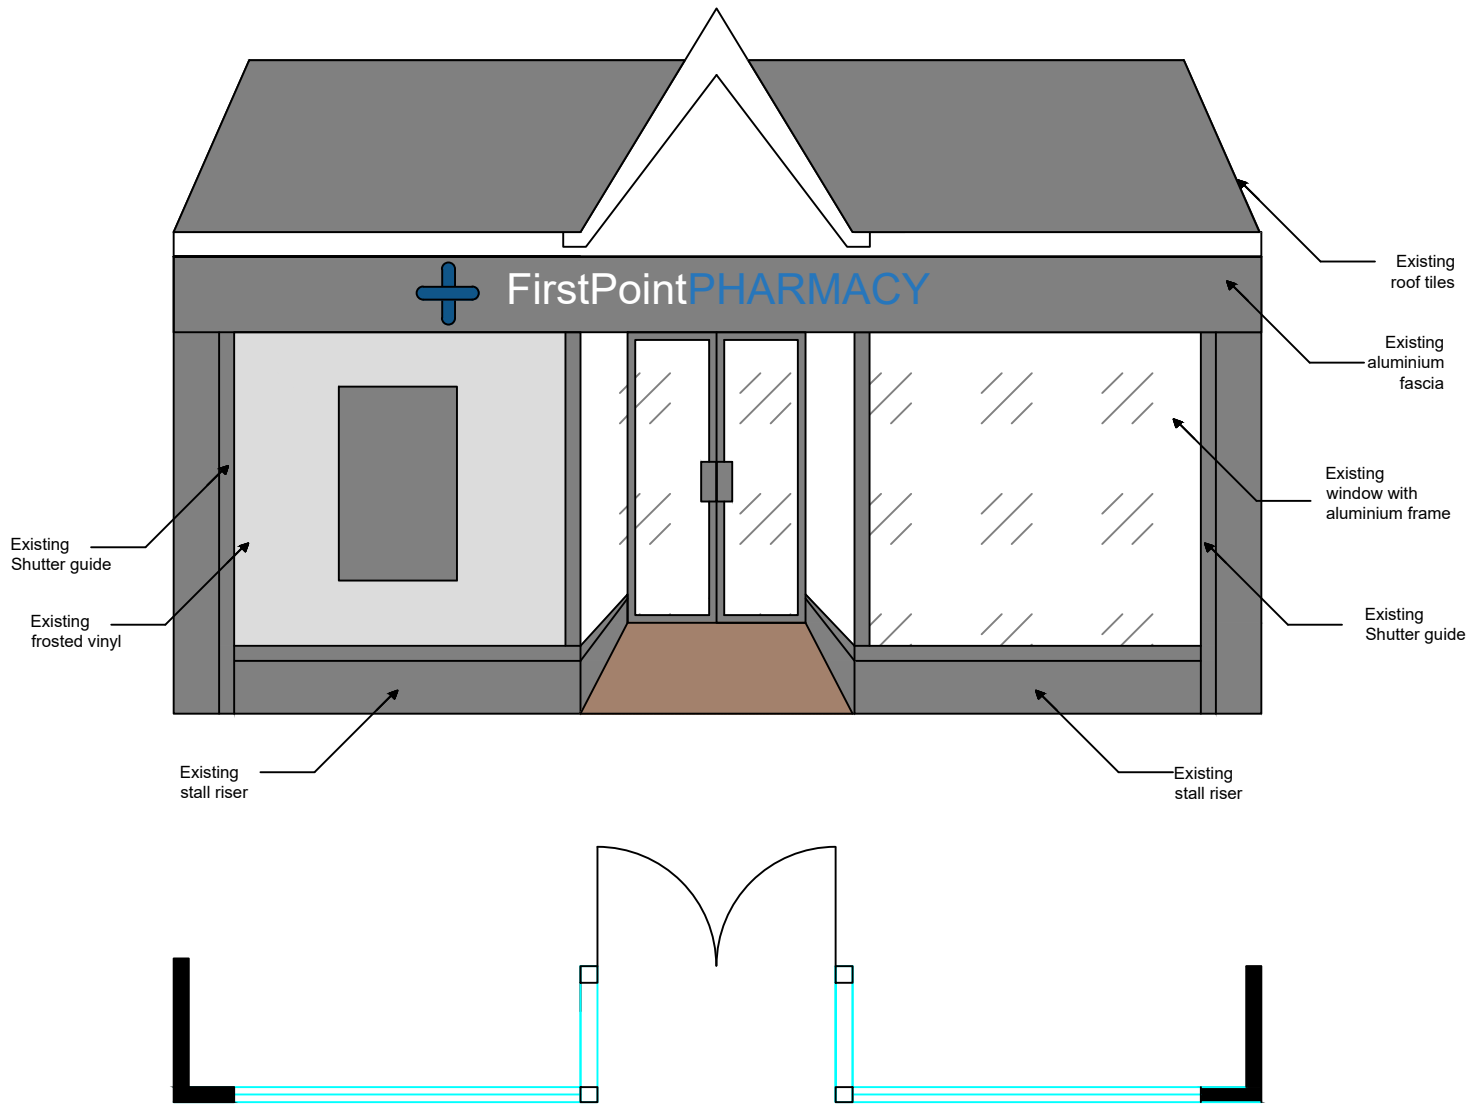

Existing Shopfront - side elevation

0
1
2
3
4
5
6

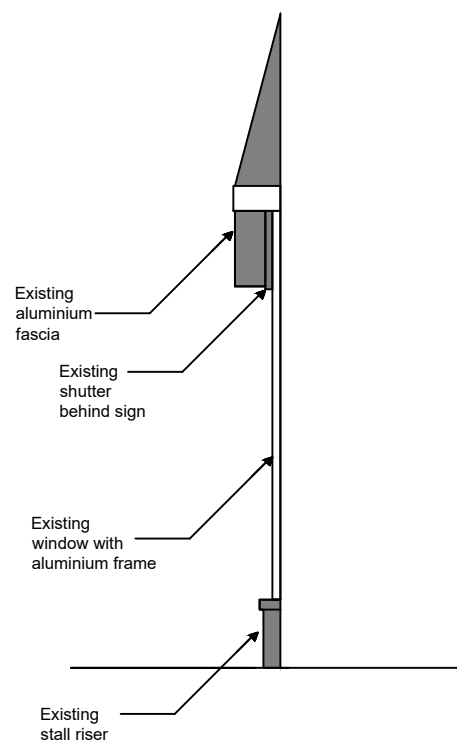

Pharmastop	
October 2023	
Scale 1:50 @ A3	
C.Burton	
Drawing 1	

Note: Any design work provided is chargeable if used by another third party