

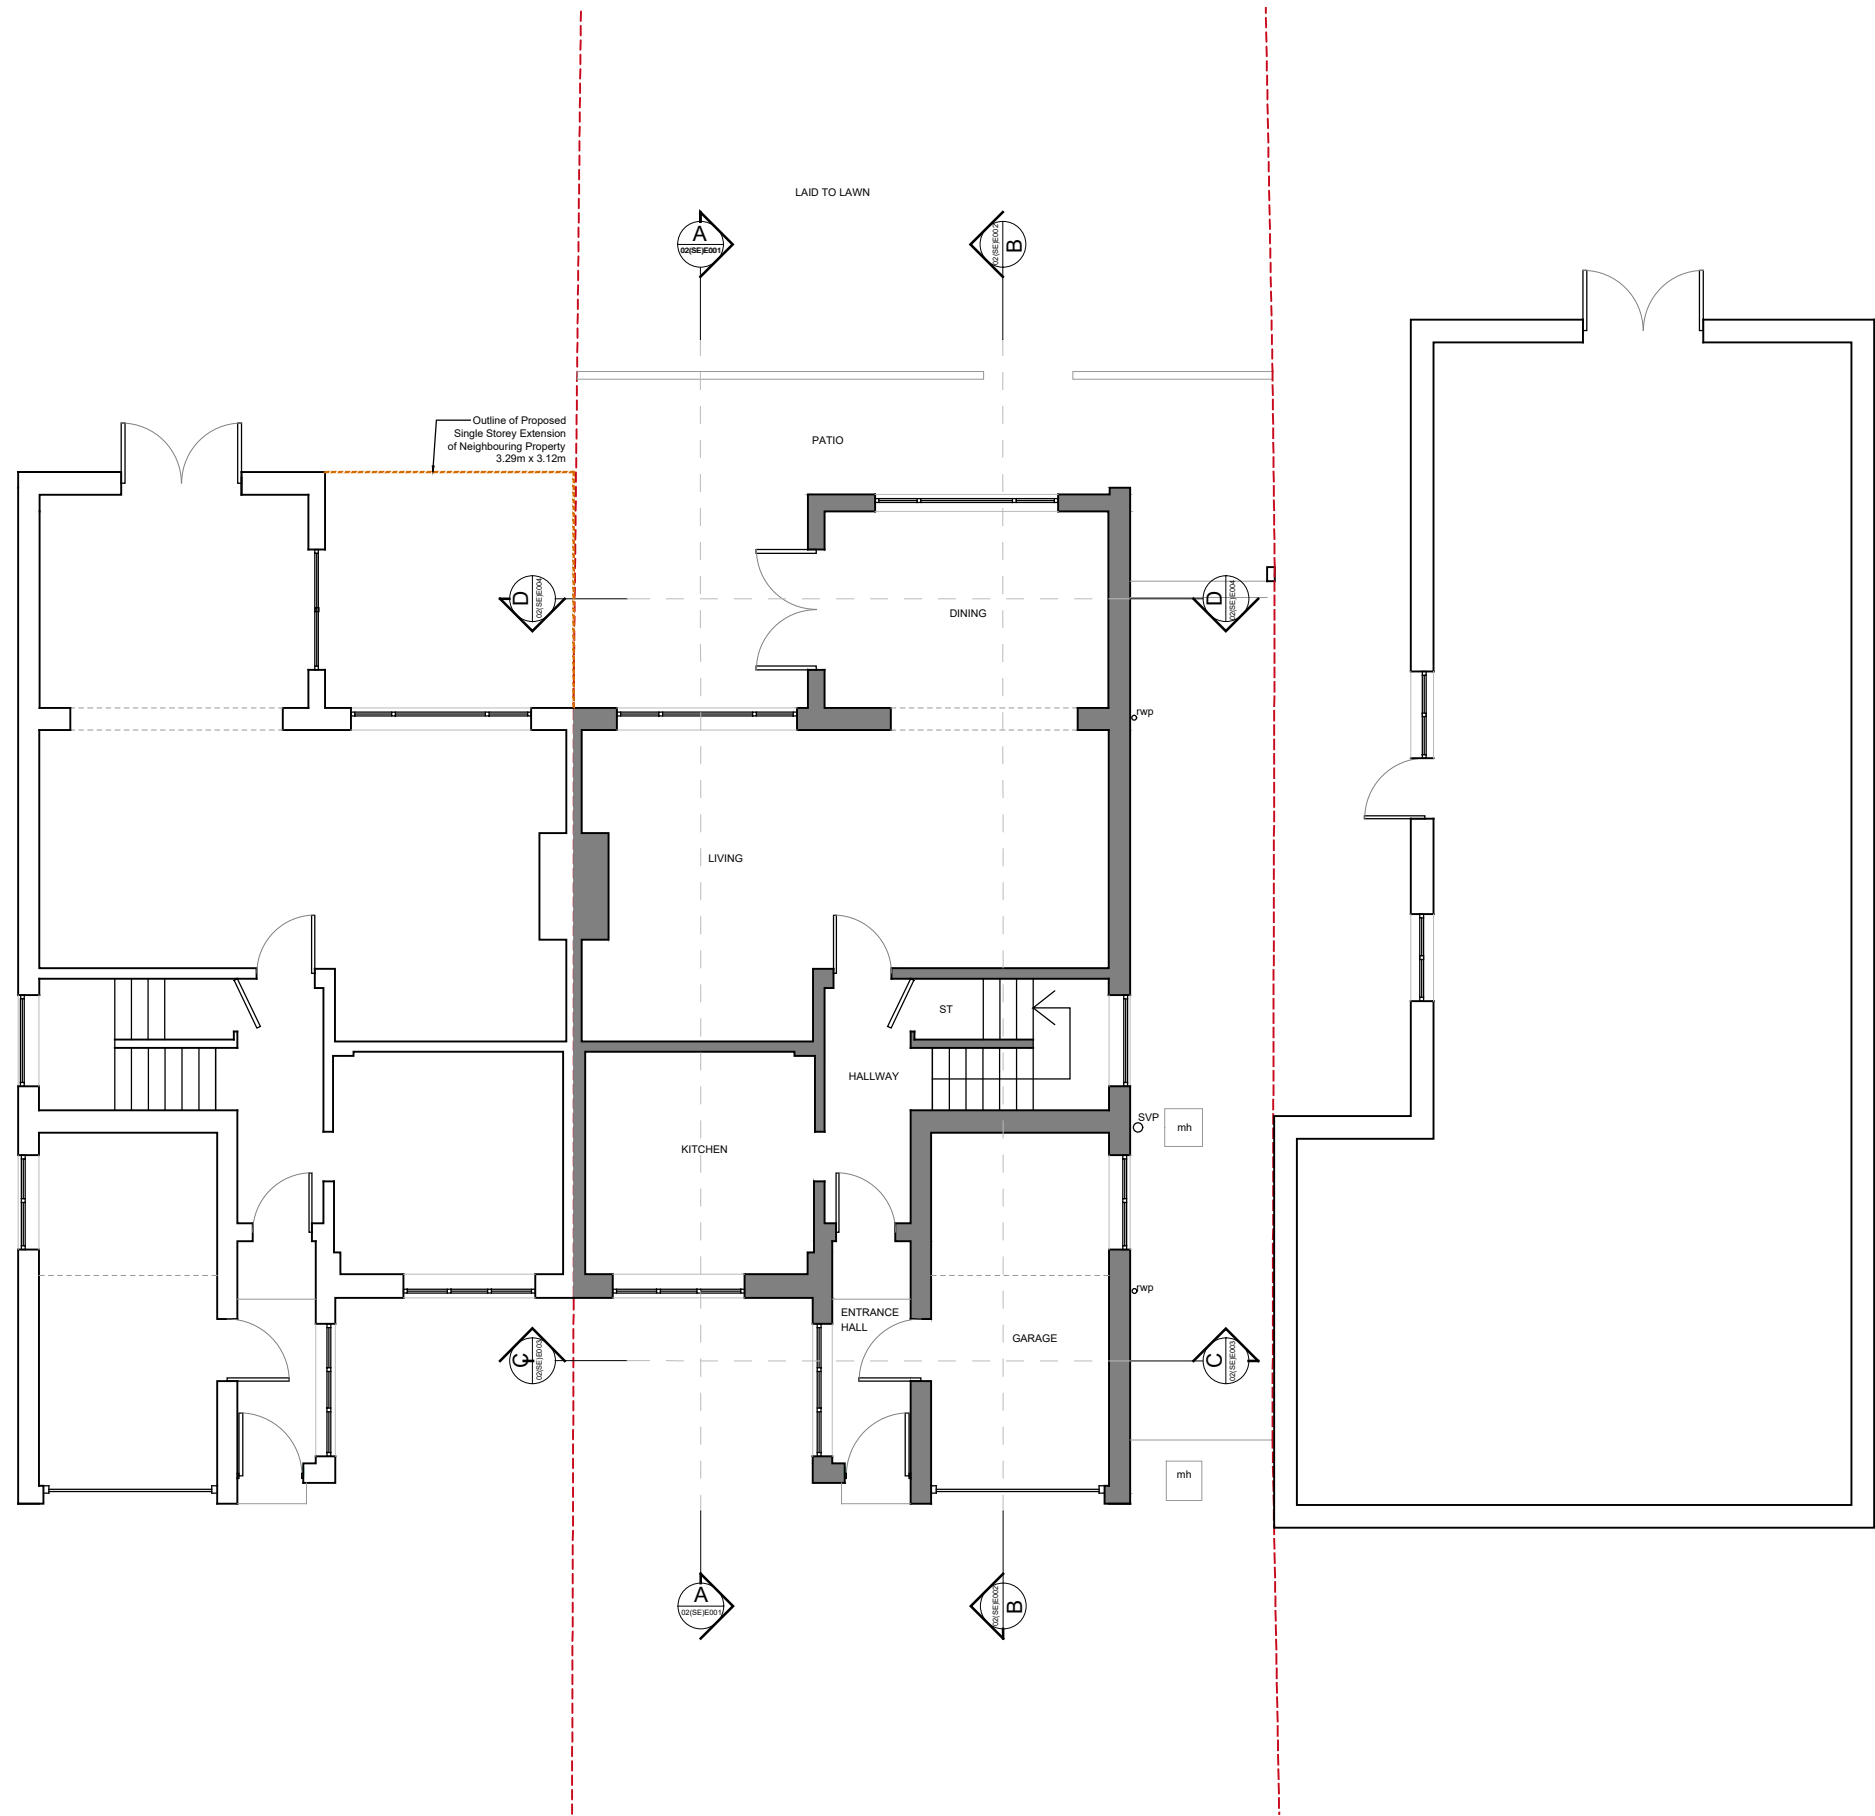


NOTES
 -Do not scale from this drawing, except for planning purposes.
 -Check all dimensions on site.
 -Subject to survey.
 -Subject to site inspection.
 -Site boundary lines are indicative only.

KEY:
 - - - - - BOUNDARY LINE
 █ EXISTING WALLS
 ▨ PROPOSED WALLS
 - - - - - PROPOSED EXTENSION AT NO. 19 HIGH ROAD NORTH

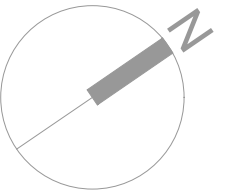

EXISTING GROUND FLOOR PLAN - 1:100

 

Rev	Date	By	Description
Revision Schedule			



project
 21 HIGH ROAD NORTH,
 BASILDON

title
 EXISTING GROUND FLOOR
 PLAN

drawing status
 PLANNING

drawn by
 AB

scale
 As Indicated @ A3

client ref.
 BEDDOWS

date
 October 2023

project number

drawing number

revision
 -