



Do not scale from this drawing
All dimensions to be checked on site

Notes:

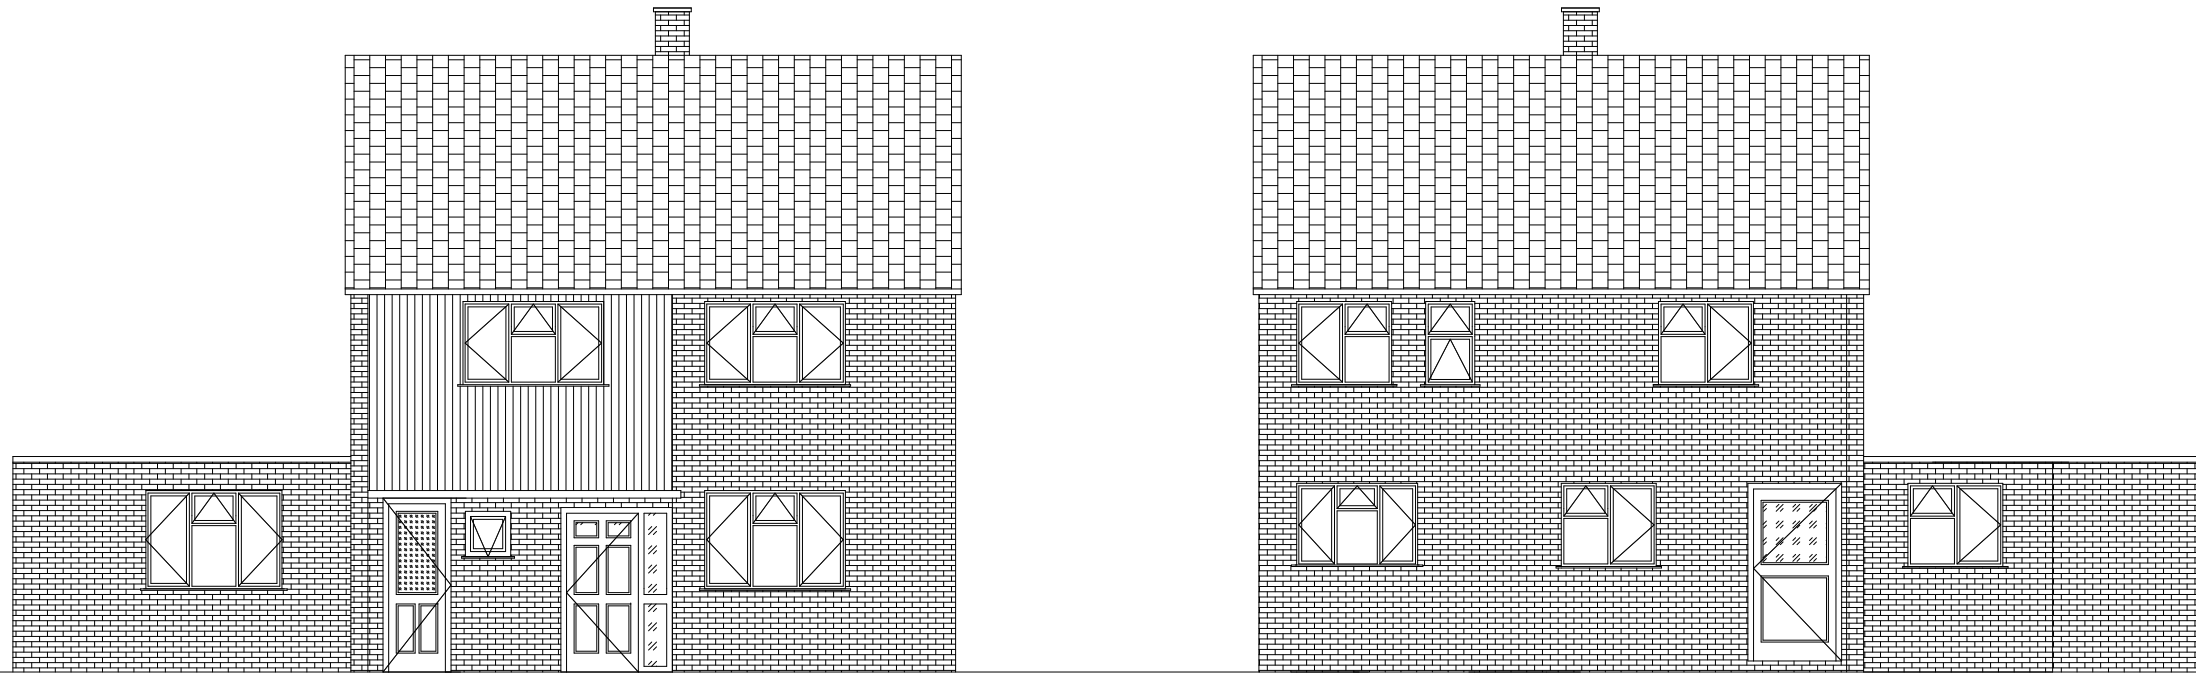

19 Kingsway Proposed Front Elevation

19 Kingsway Proposed Rear Elevation

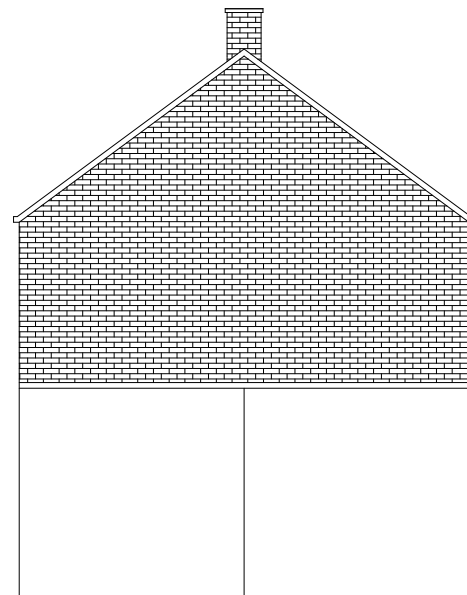

19 Kingsway Proposed Side Elevation

Amendments:

Drawing type:
Planning

Client:
Basildon Council

Project:
19 Kingsway
Side Extension

Title:
Proposed Elevations

Scale: 1:100 Date: 13/05/2021

Drawn: JO Checked: IS

Drg.no:0056.01e

Rev:

0 100 200



Keegans Group
Studio 3,
Blue Lion Place,
237 Long Lane,
London SE1 4PU
T: +44 (0)20 7199 0900
F: +44 (0)20 7199 0901
W: www.thekeegansgroup.com