



SITE PLAN AS EXISTING

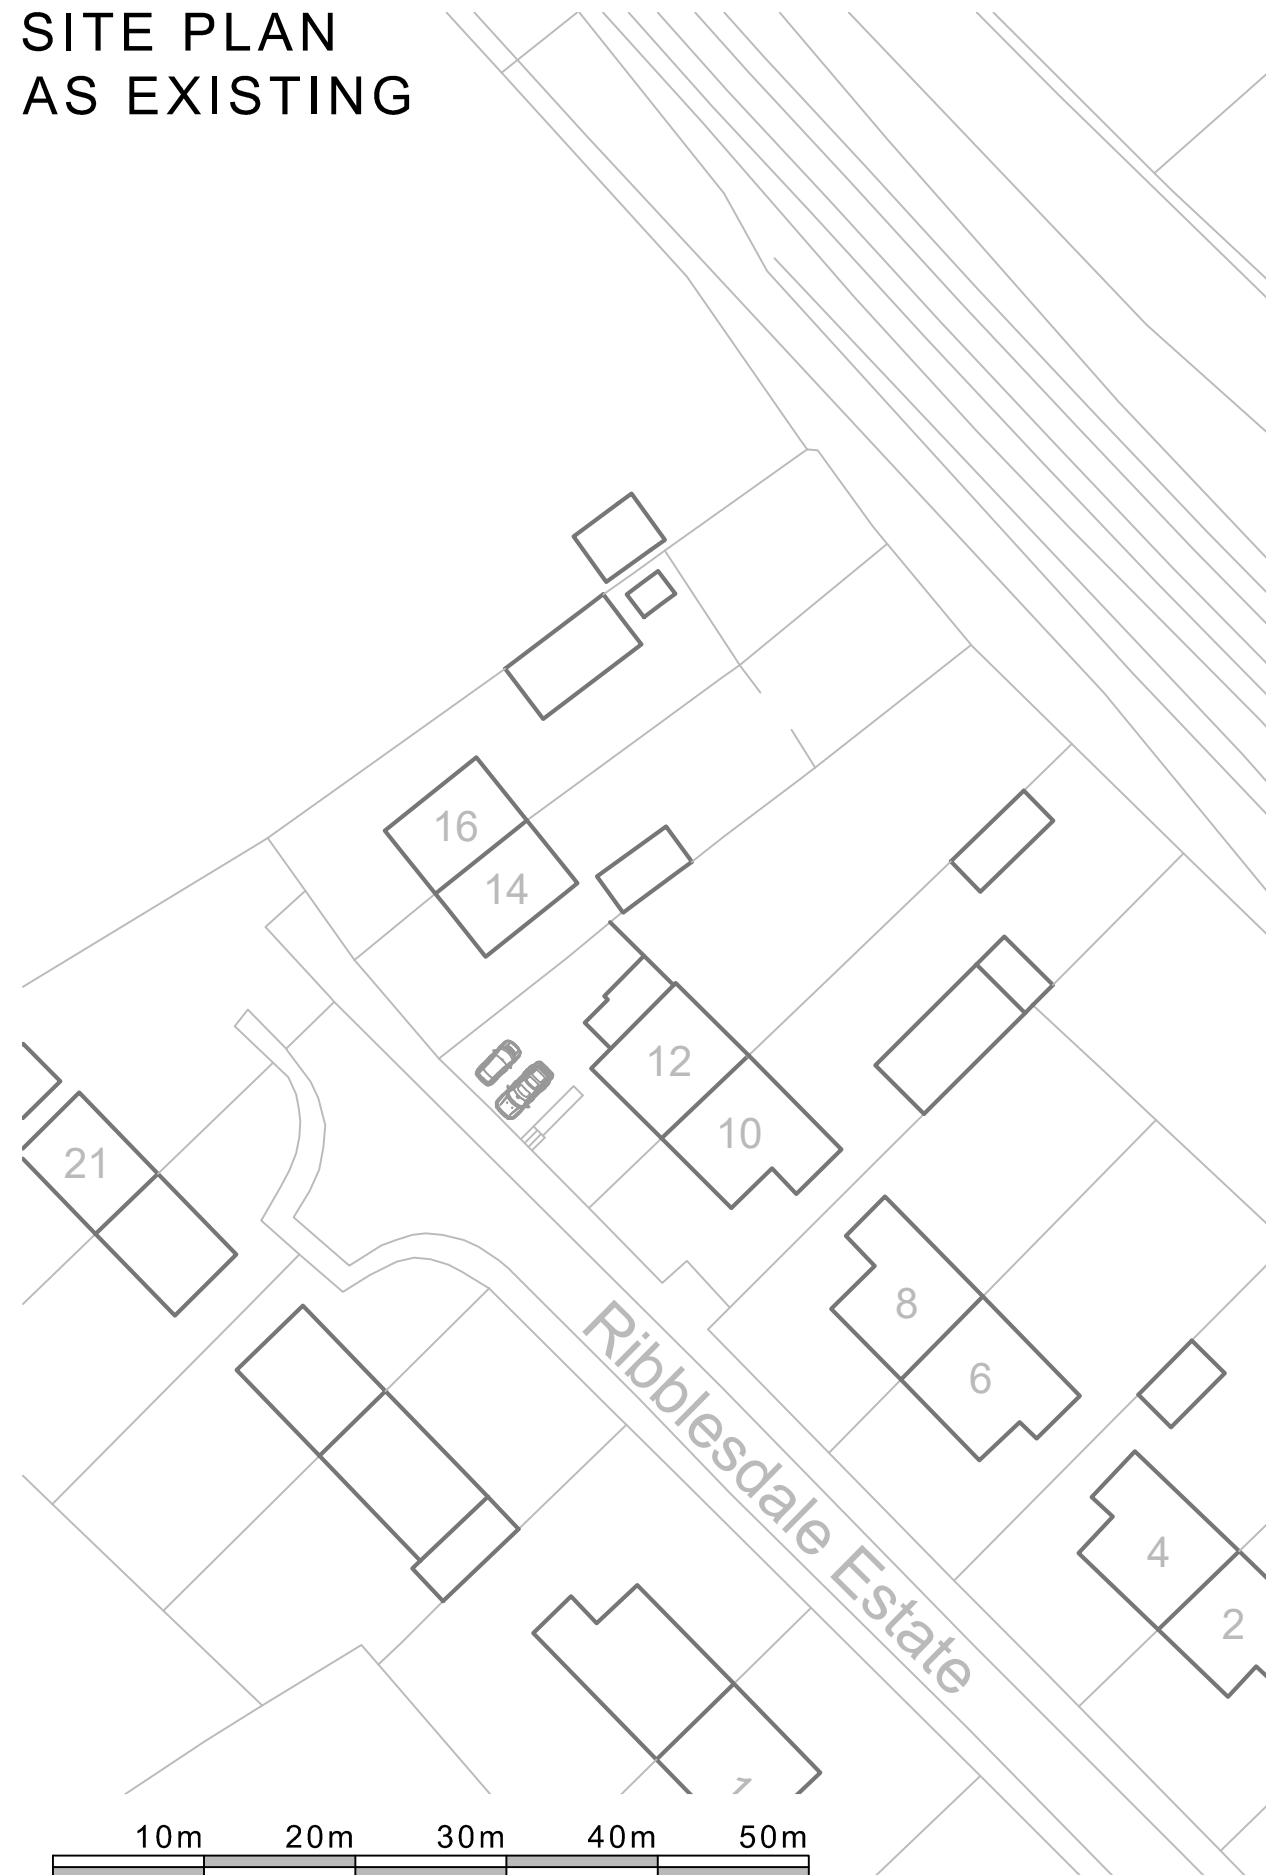


ORDNANCE SURVEY (C) CROWN COPYRIGHT 2023.
ALL RIGHTS RESERVED. LICENCE NUMBER 100022432

SITE PLAN AS PROPOSED

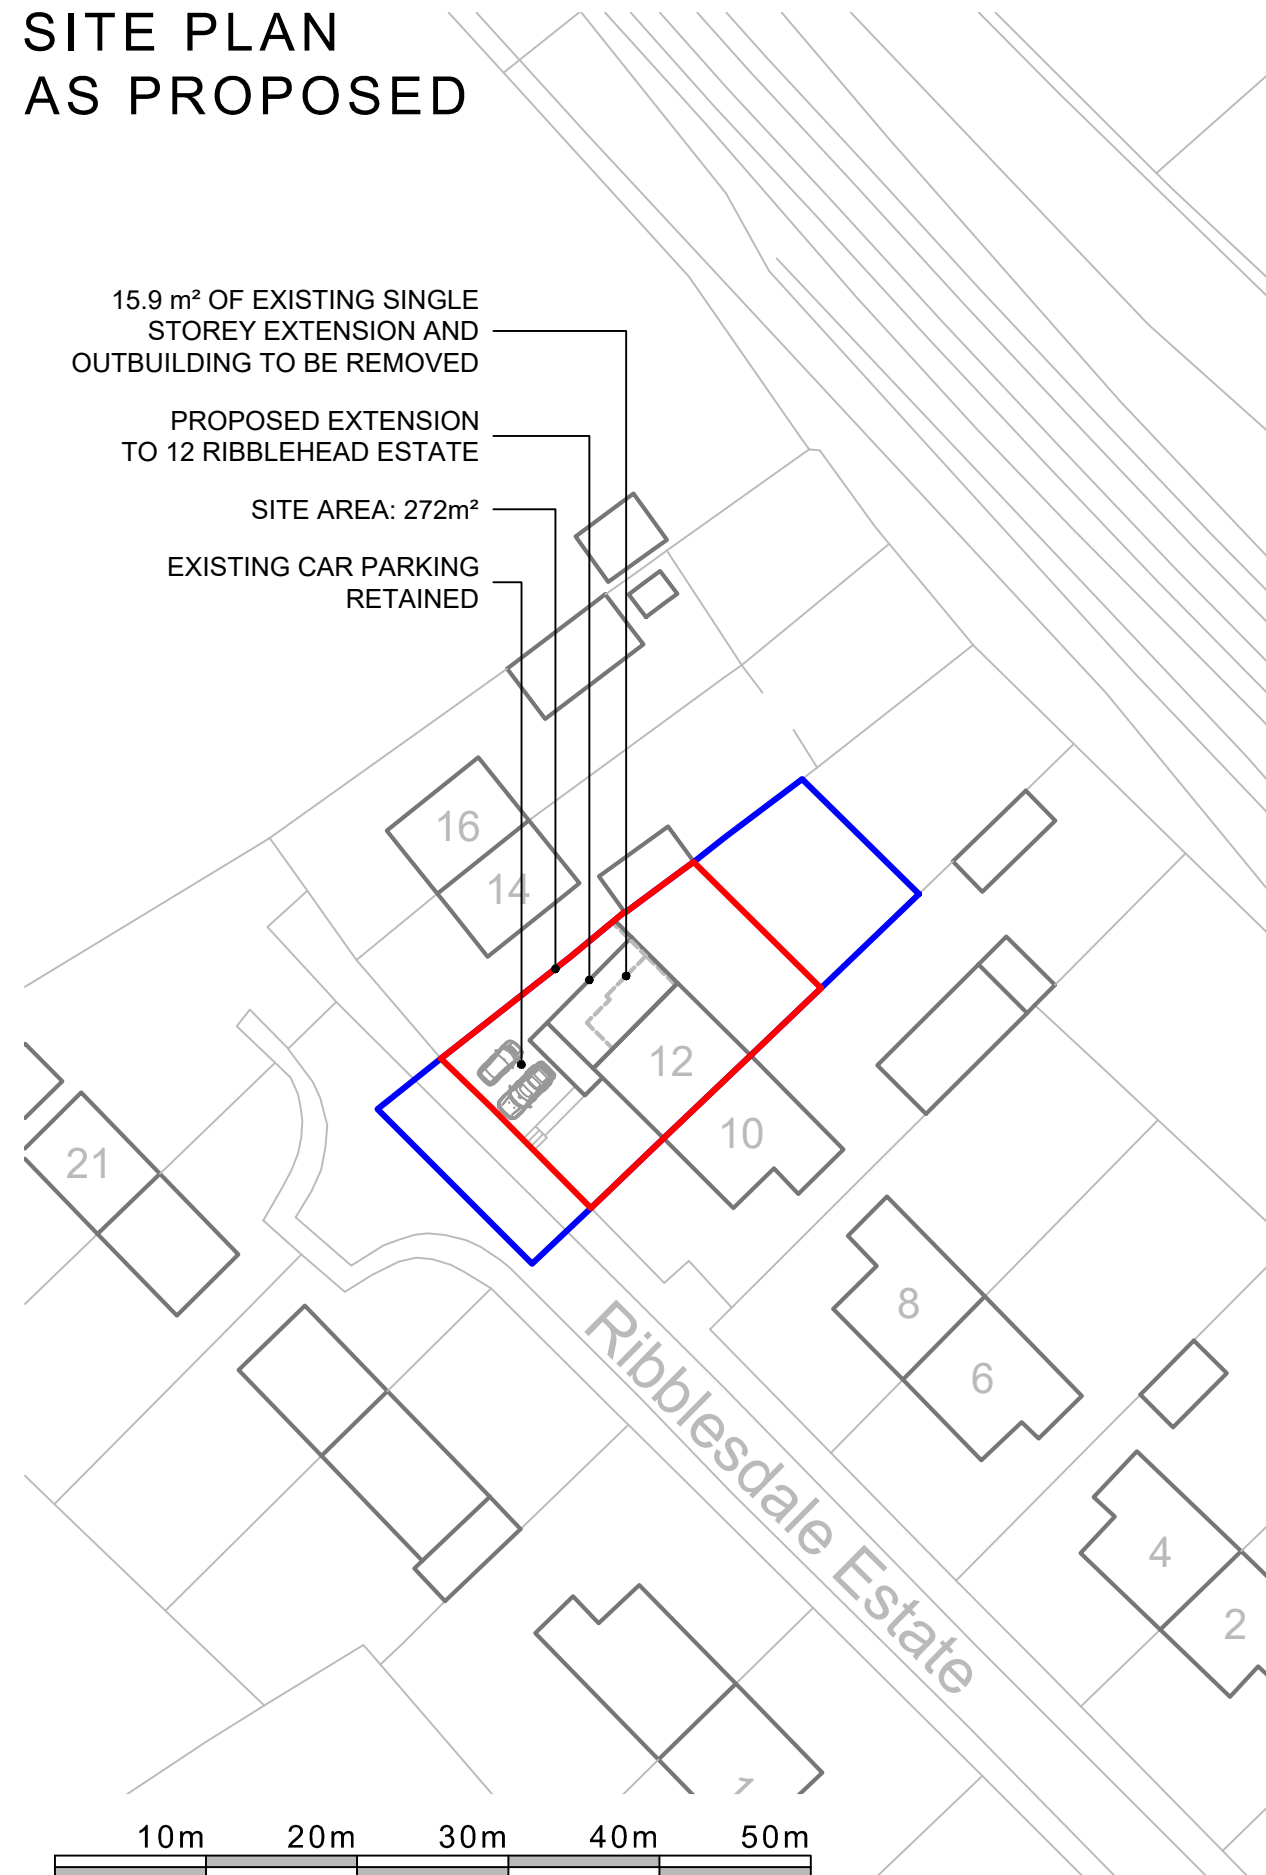

ORDNANCE SURVEY (C) CROWN COPYRIGHT 2023.
ALL RIGHTS RESERVED. LICENCE NUMBER 100022432

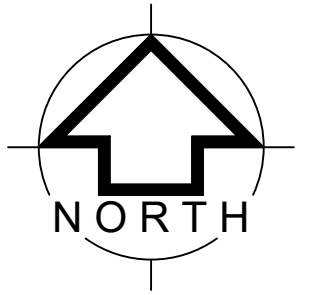

REV	DATE	DRAWN

DAVID HILL

Chartered Surveyors • Chartered Town Planners
Estate Agents
The New Ship • Mill Bridge
Skipton • North Yorkshire • BD23 1NJ
T: 01756 795621 F: 01756 795622
@: info@david-hill.co.uk www.david-hill.co.uk

CLIENT

MR & MRS CAWOOD
12 RIBBLESDALE ESTATE
LONG PRESTON
SKIPTON
NORTH YORKSHIRE
BD23 4RD

PROJECT

SITE PLANS
AS EXISTING & PROPOSED
PROPOSED EXTENSION
TO 12 RIBBLESDALE ESTATE
LONG PRESTON
SKIPTON
NORTH YORKSHIRE
BD23 4RD

DRAWING NO. P2220-003	REV -
SCALE - A3 1:500	DATE MAY 2023
	DRAWN LPC

IN ALL CASES FIGURED DIMENSIONS SHALL BE TAKEN IN PREFERENCE TO SCALED DIMENSIONS. ALL RELEVANT DIMENSIONS SHALL BE CHECKED ON SITE BEFORE ANY PREFABRICATED WORK IS PUT IN HAND. THIS DRAWING IS COPYRIGHT AND SHALL NOT BE REPRODUCED WITHOUT WRITTEN PERMISSION. THIS DRAWING IS SOLELY PRODUCED FOR THE PURPOSES OF PLANNING AND IS NOT TO BE USED FOR OR DURING CONSTRUCTION. PLEASE DO NOT SCALE FROM THIS DRAWING.