



EXISTING GROUND FLOOR PLAN

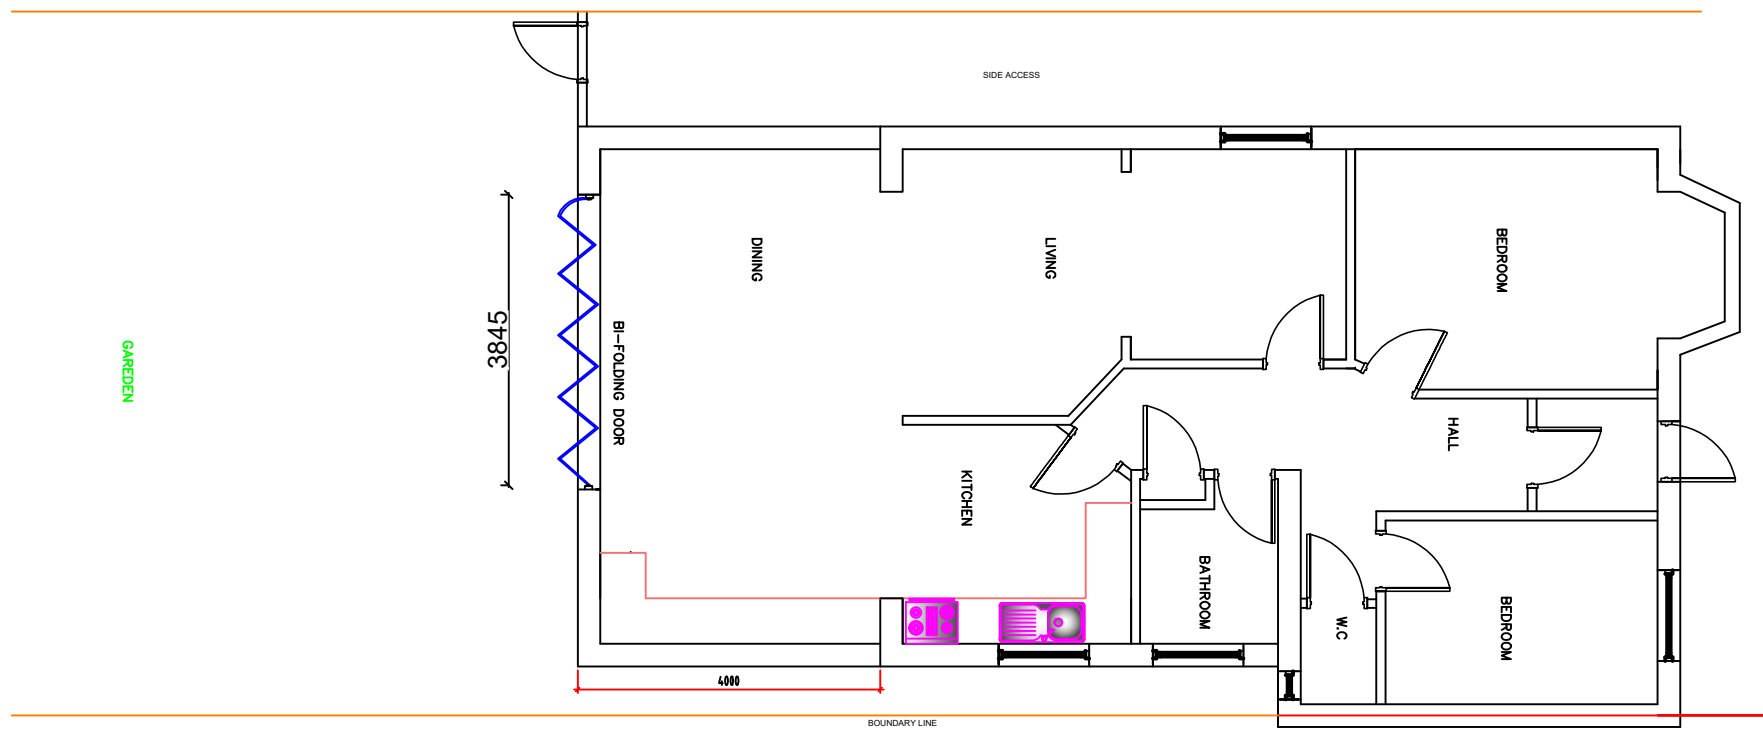

PROPOSED GROUND FLOOR PLAN

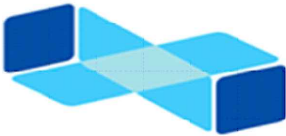

ENGINEERING CONSTRUCTION DESIGN LTD
 SUITE 300, CUMBERLAND HOUSE
 80 SCRUBS LANE, WHITE CITY
 NW10 6RF
 E:fahir@eng-constructiondesign.com
 Mob:07507484719

PROJECT	DRAWING TITLE	SITE ADDRESS	DRAWINGS RECORD			REVISION REC				GEN DETAILS	SHEET NO
SINGLE STOREY REAR EXTENSION	PROPOSED GROUND FLOOR PLAN	57 AMIS AVENUE EPSOM KT19 9HY	ISSUE TO	NO	DATE OF ISSUE	NO	DATE	NO	DATE	SCALE: 1:100 & A3	1&A3
			CLIENT	1	02-03-2023				DRAWING NO:		
			PL OFFICE	1	20-03-2023				ECDL/E/B.C.S/5025/1		
			B R OFFICE	1	20-03-2023				DATE: 20-03-2023		