


EXISTING ROOF PLAN



PROPOSED ROOF PLAN

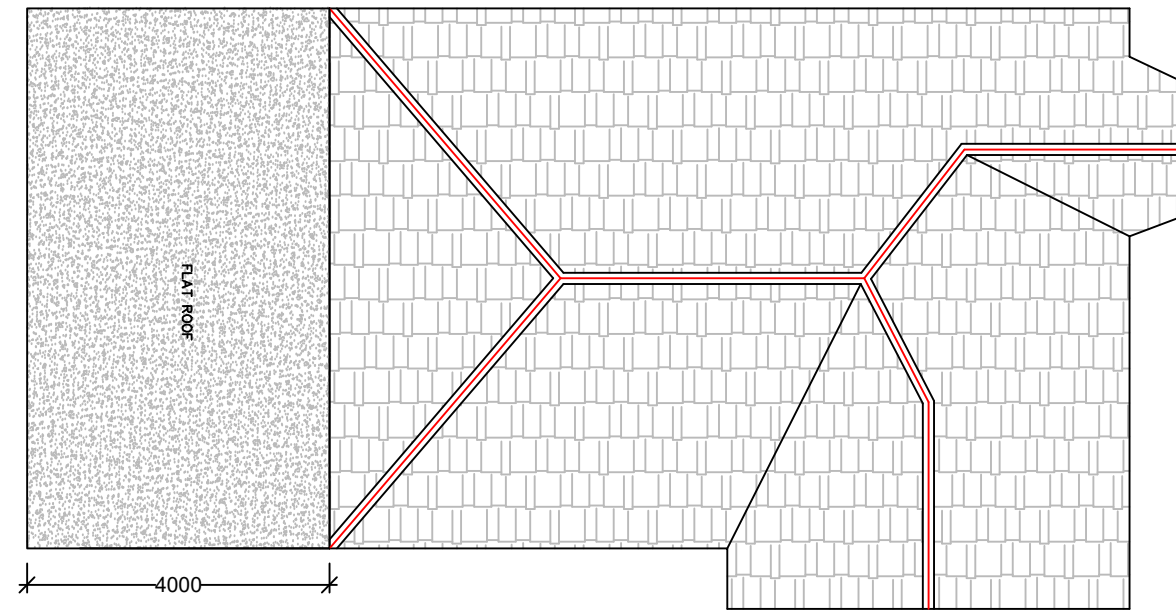

ENGINEERING CONSTRUCTION
DESIGN LTD
SUITE 300, CUMBERLAND HOUSE
80 SCRUBS LANE, WHITE CITY
NW10 6RF
E:fahir@eng-constructiondesign.com
Mob:07507484719

Engineering Construction Design Ltd

PROJECT	DRAWING TITLE	SITE ADDRESS	DRAWINGS RECORD			REVISION REC				GEN DETAILS	SHEET NO
SINGLE STOREY REAR EXTENSION	PROPOSED SIDE ELEVATION	57 AMIS AVENUE EPSOM KT19 9HY	ISSUE TO	NO	DATE OF ISSUE	NO	DATE	NO	DATE	SCALE: 1:100 & A3	3&A3
			CLIENT	1	02-03-2023				DRAWING NO:		
			PL OFFICE	1	20-03-2023				ECDL/E/B.C.S/5025/3		
			B R OFFICE	1	20-03-2023				DATE: 20-03-2023		