




Notes

- Site Boundary
- Area of works
- School Buildings

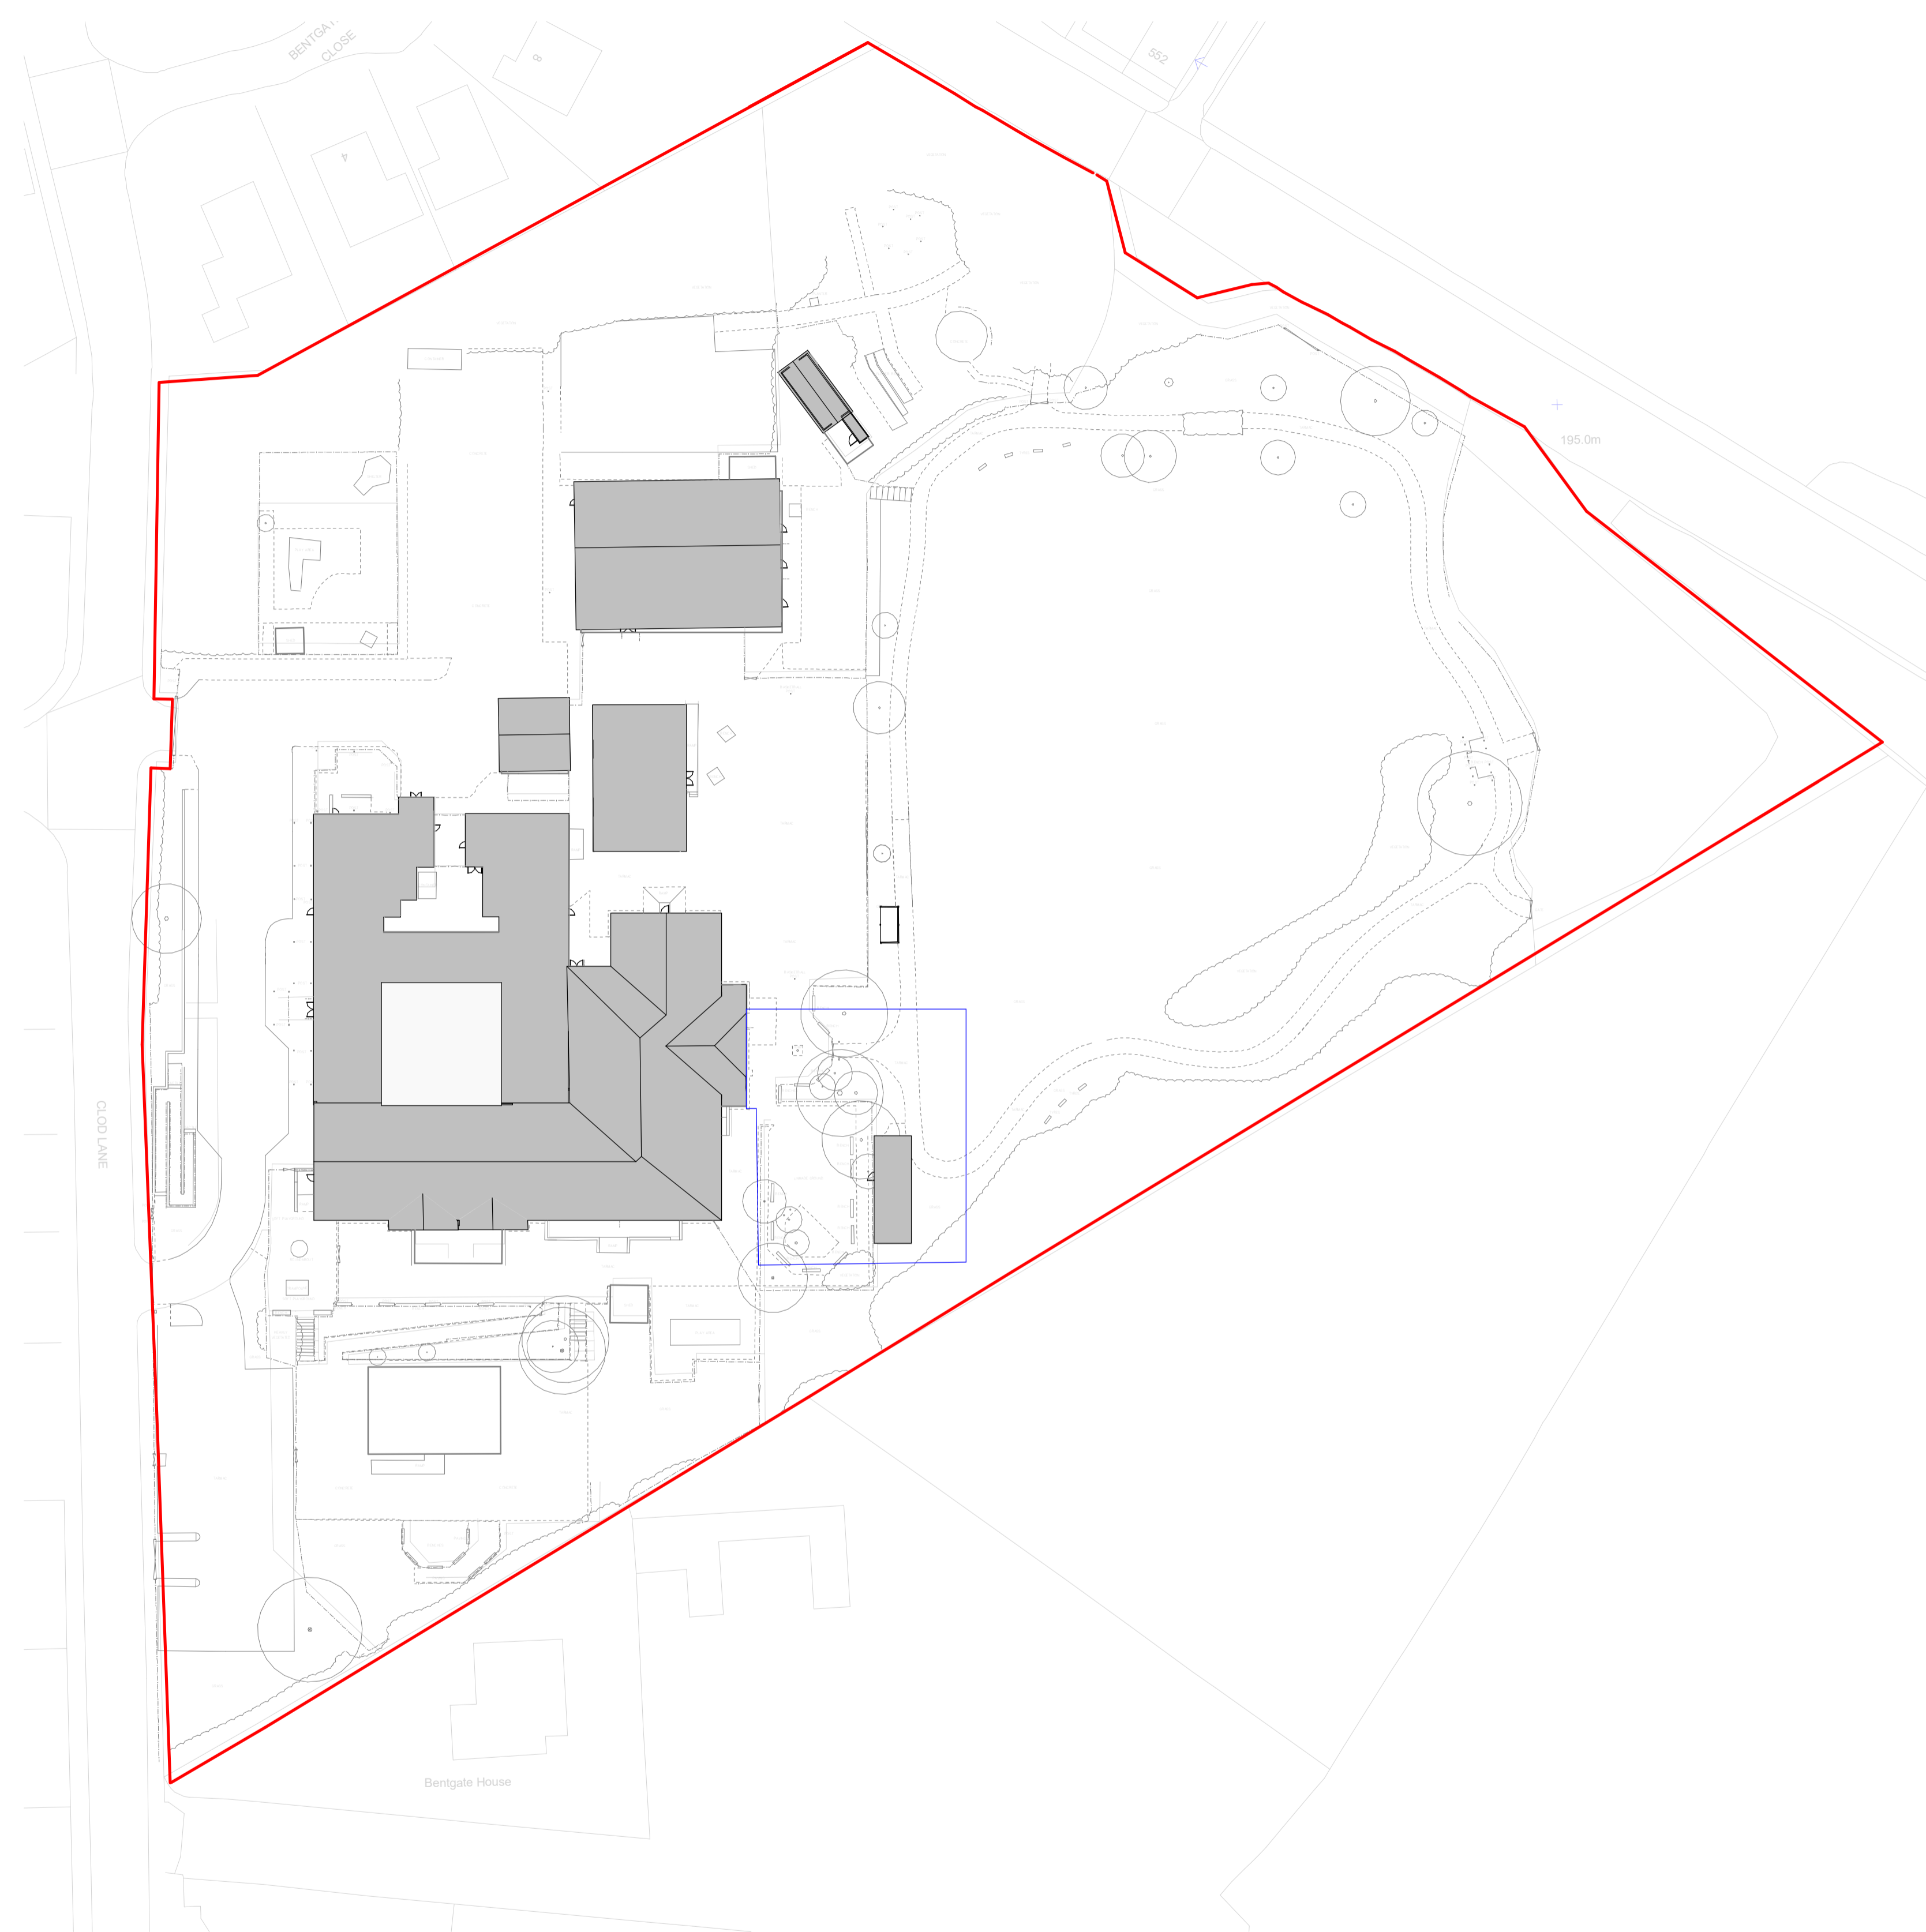

1 Site Plan
1 : 500

Site Address :
Tor View School, Clod Ln, Hasingden, Rossendale BB4 6LR


Grid Reference :
SD 79526 21718

X (Easting) , Y (Northing) :
379526 , 421718

Latitude , Longitude (decimal) :
53.691501 , -2.3115250

Latitude , Longitude (degs, mins, secs) :
53°41'29"N , 002°18'41"W

What3Words :
holds.sleeps.sheep

 

1:500

Rev	Description	Date	Dr by	App by
original by CS		date created 20.09.23		approved by JW

AHR AHR Building Consultancy Ltd
5th Floor
55 Princess Street
Manchester
M2 4EW
United Kingdom

T +44(0)161 8287900
E manchester@ahr.co.uk
www.ahr.co.uk

client name
The View Trust

project
Tor View New Multi Use Space

drawing
Block Plan

computer file
C:\Users\jacob\Documents\CMAN\2018\00879\000 - New Sports hall\0000_011\plan\area\001.dwg

plot date
20/09/2023

project number
2018.00879.000

scale
1 : 500

@A1

drawing number
TV-AHR-00-00-DR-A-05-002

issue status
Planning

This drawing is to be read in conjunction with all related drawings. All dimensions must be checked and verified on site before commencing any work or producing shop drawings. The originator should be notified immediately of any discrepancy. This drawing is copyright and remains the property of AHR.