

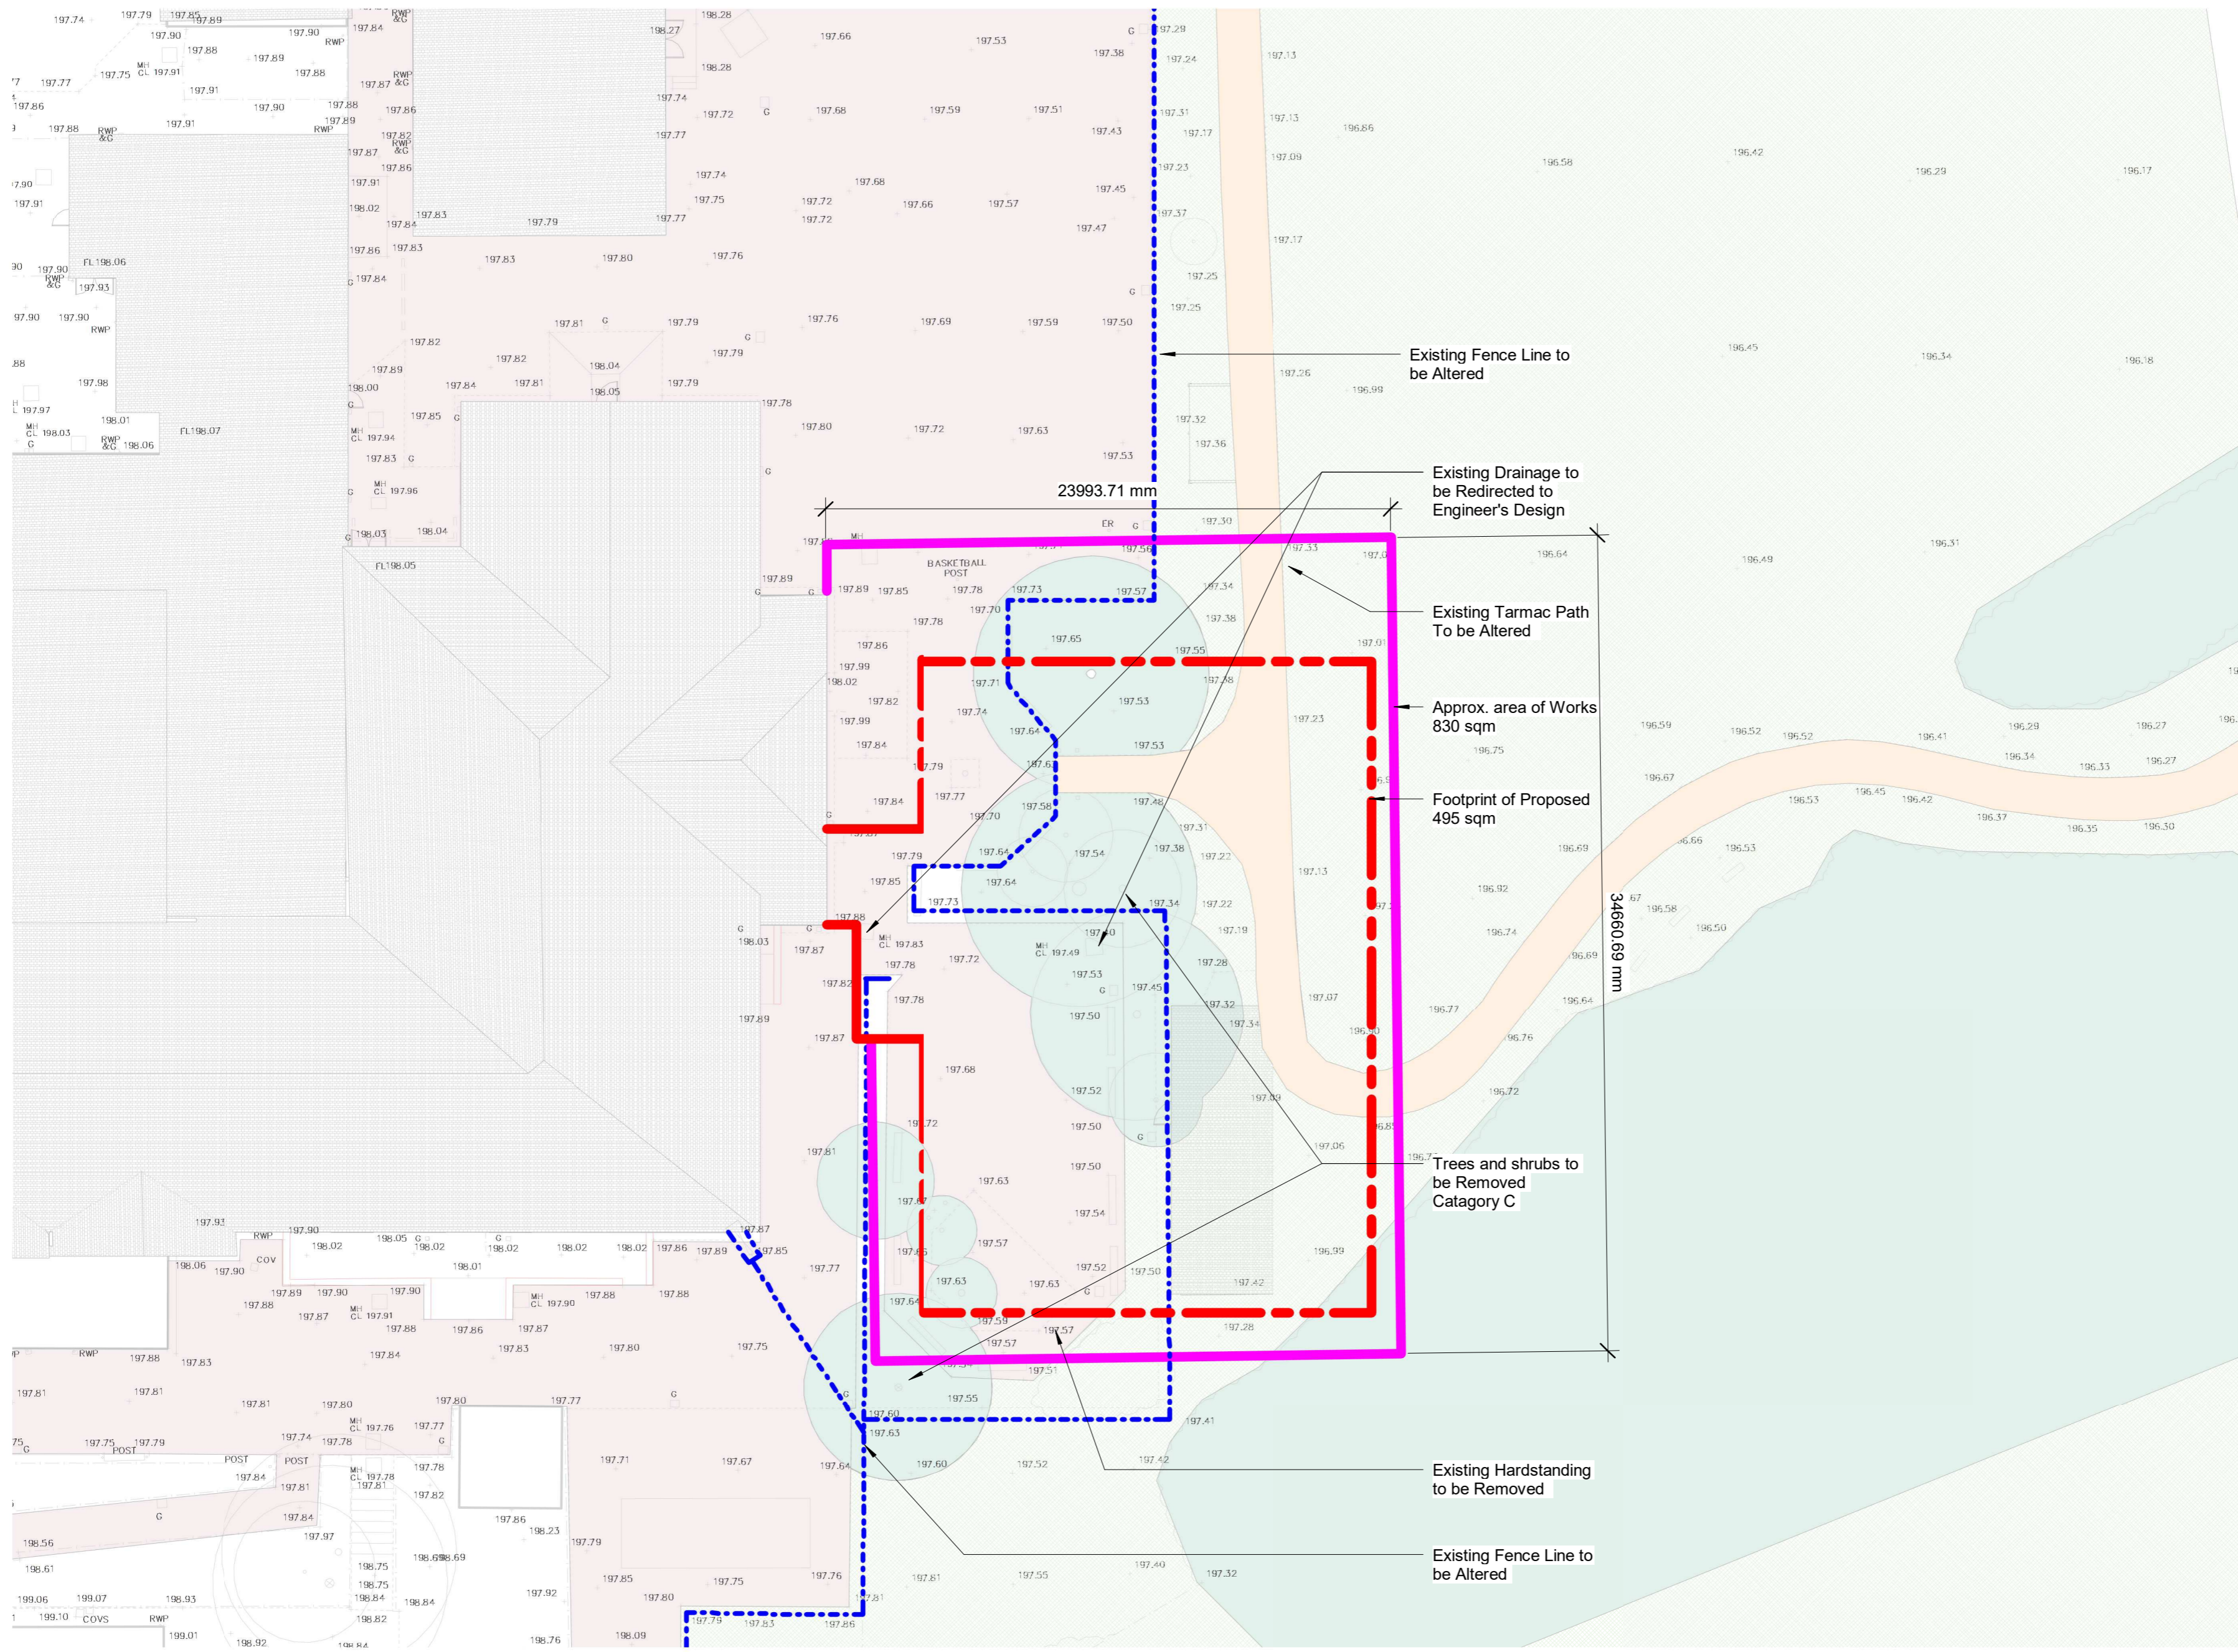


Notes


- Building Works Outline
- Existing Tarmac Path
- Soft landscaping
- Tree and Shrub Area
- Playground

 

1 External Works Existing
1 : 200

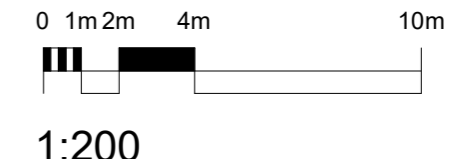

Rev	Description	Date	Dr by	App by
original by CS		date created 20.09.23		approved by JW

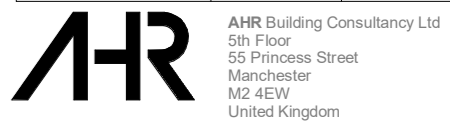

T +44(0)161 8287900
E manchester@ahr.co.uk
www.ahr.co.uk

client name The View Trust	
project Tor View New Multi Use Space	
drawing Site Plan - Existing External Works	
computer file C:\Users\jmanchester\Documents\BCMAN\2018\00879\00 - New Sports Hall Options_R11_coor_sanchez\CT07.rvt	plot date 20/09/2023
project number 2018.00879.000	scale As indicated @A2
drawing number TV-AHR-00-00-DR-A-05-011	rev Planning

This drawing is to be read in conjunction with all related drawings. All dimensions must be checked and verified on site before commencing any work or producing shop drawings. The originator should be notified immediately of any discrepancy. This drawing is copyright and remains the property of AHR.