




Notes: Do not scale from this drawing. This drawing is to be read in conjunction with all relevant design team specifications and drawings. All dimensions are to be checked on site prior to commencement of work any variations to be notified to the Project Architect. © Harry Walters & Livesey Ltd.

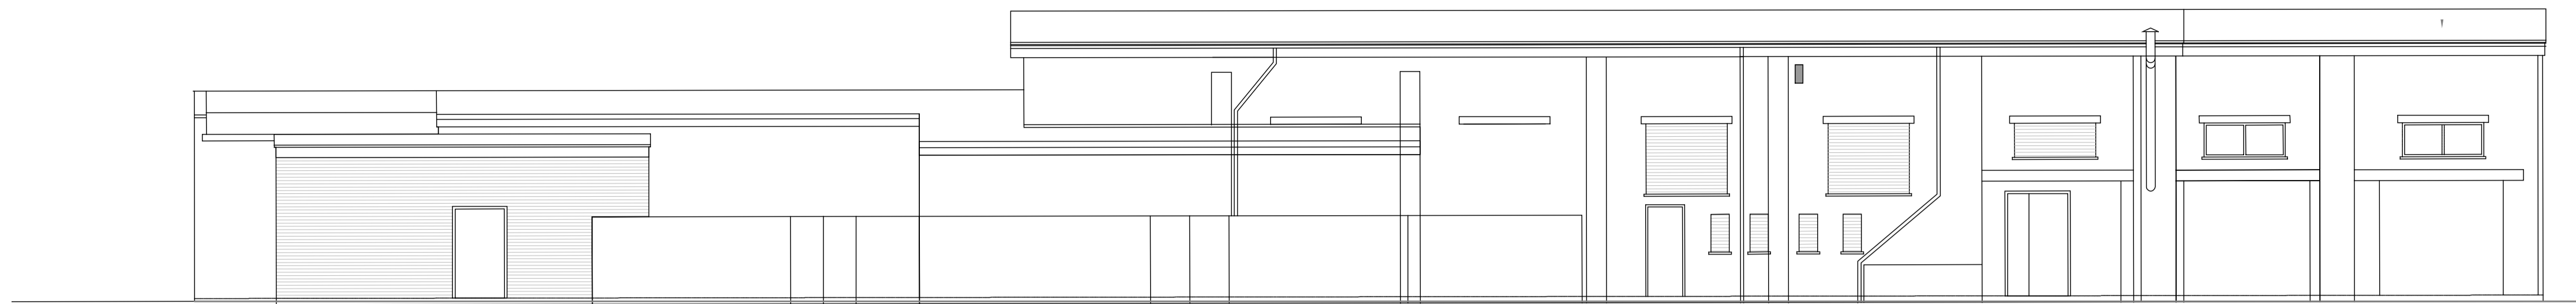



NORTH EAST ELEVATION  
REAR

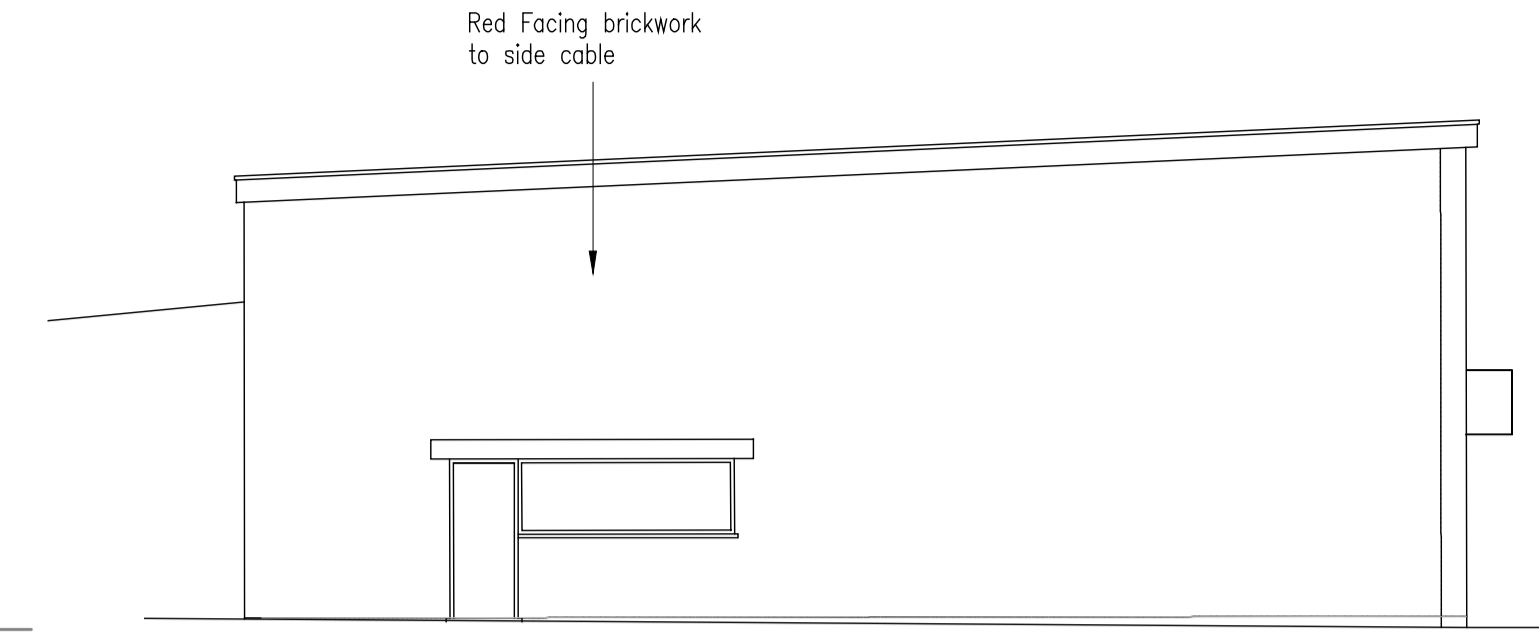

NORTH WEST ELEVATION  
SIDE

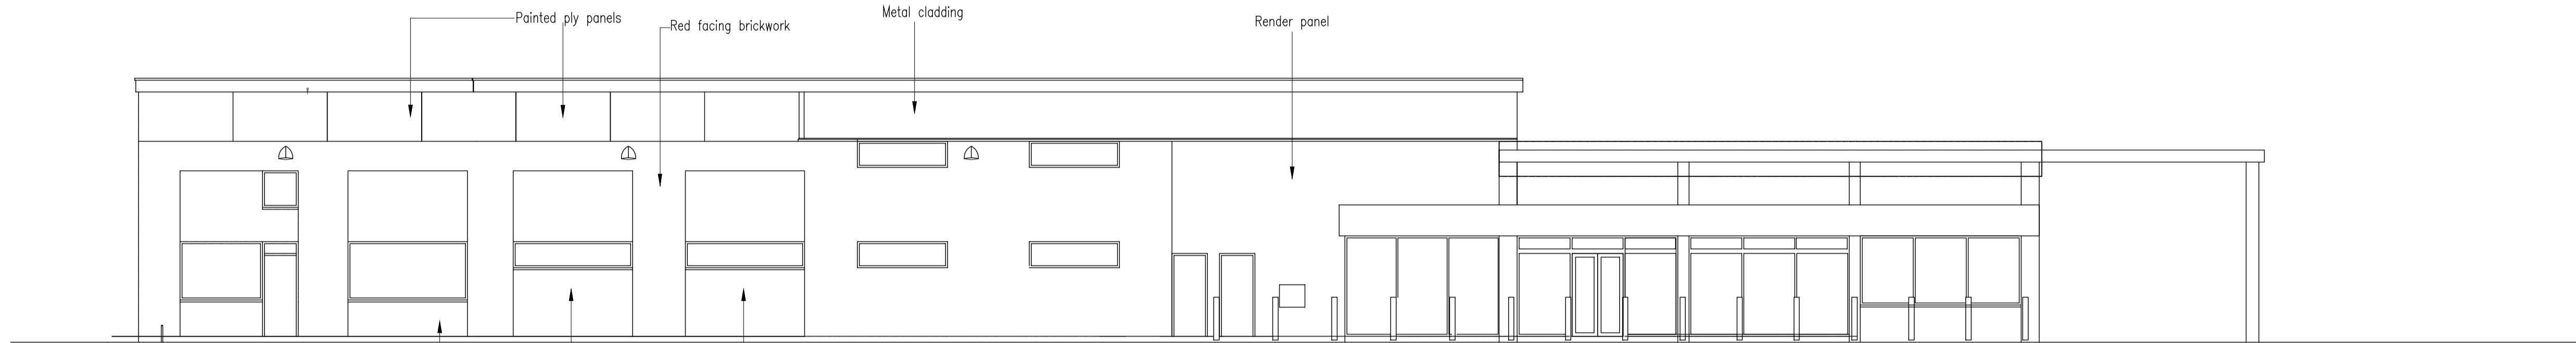

SOUTH WEST ELEVATION  
FRONT  
Scale 1:100

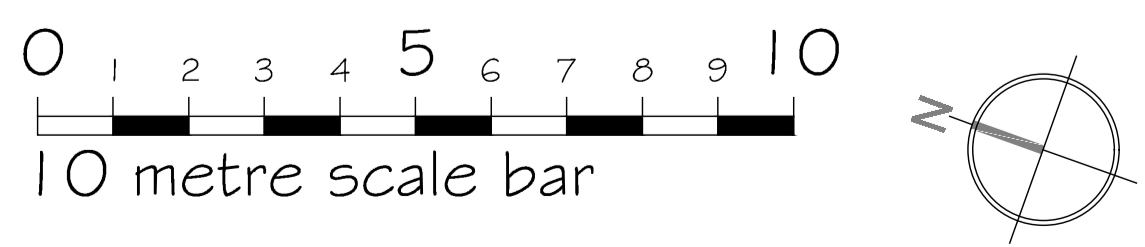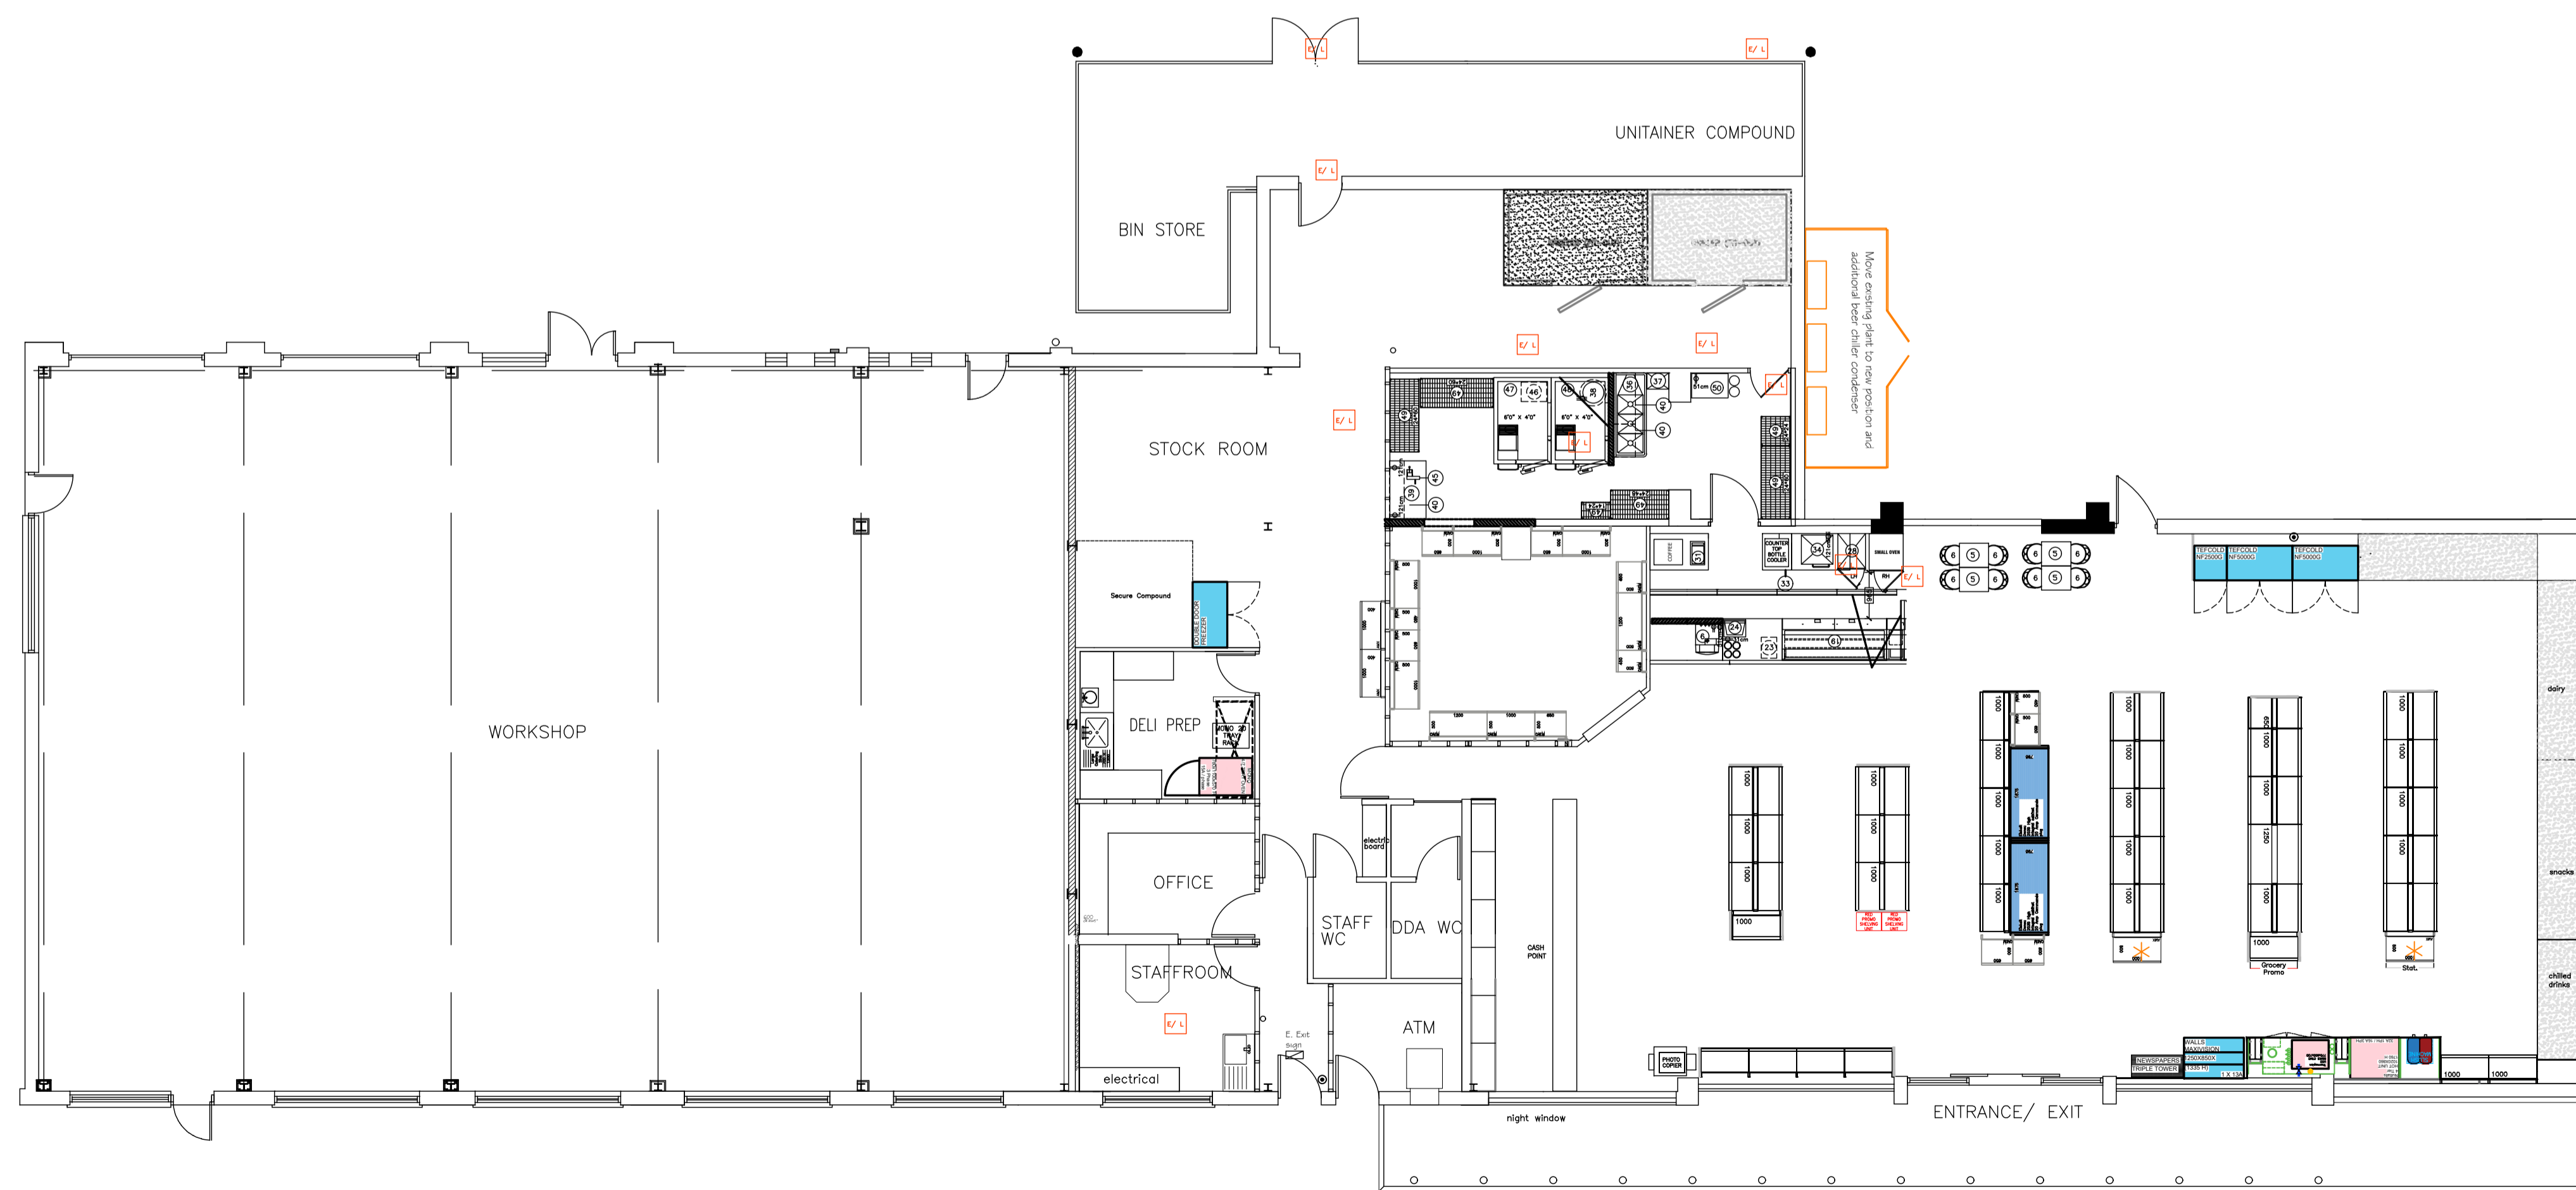

Rev P2 03-10-2023 JMW  
Location of proposed bot box indicated

CLIENT	PROJECT NAME	
James Hall & Co Ltd	Spar, Rawtenstall Demolition of end bays	
DRAWING NAME	SCALE	DRAWN BY
Existing Building Plan and Elevations	1:100 @ A1	jmw
DATE	JOB NUMBER	REV No
24-08-2023	2023-719	PL-01
Registered Office • James Hall Spar Distribution Centre Bowland View Fulwood • Preston • Lancashire • PR2 5QT • Company No. 0628823		K.M. McFadyen, Dip. Arch. R.I.B.A. Tel No: 01772 706696 Email: office@HWL1.com

