

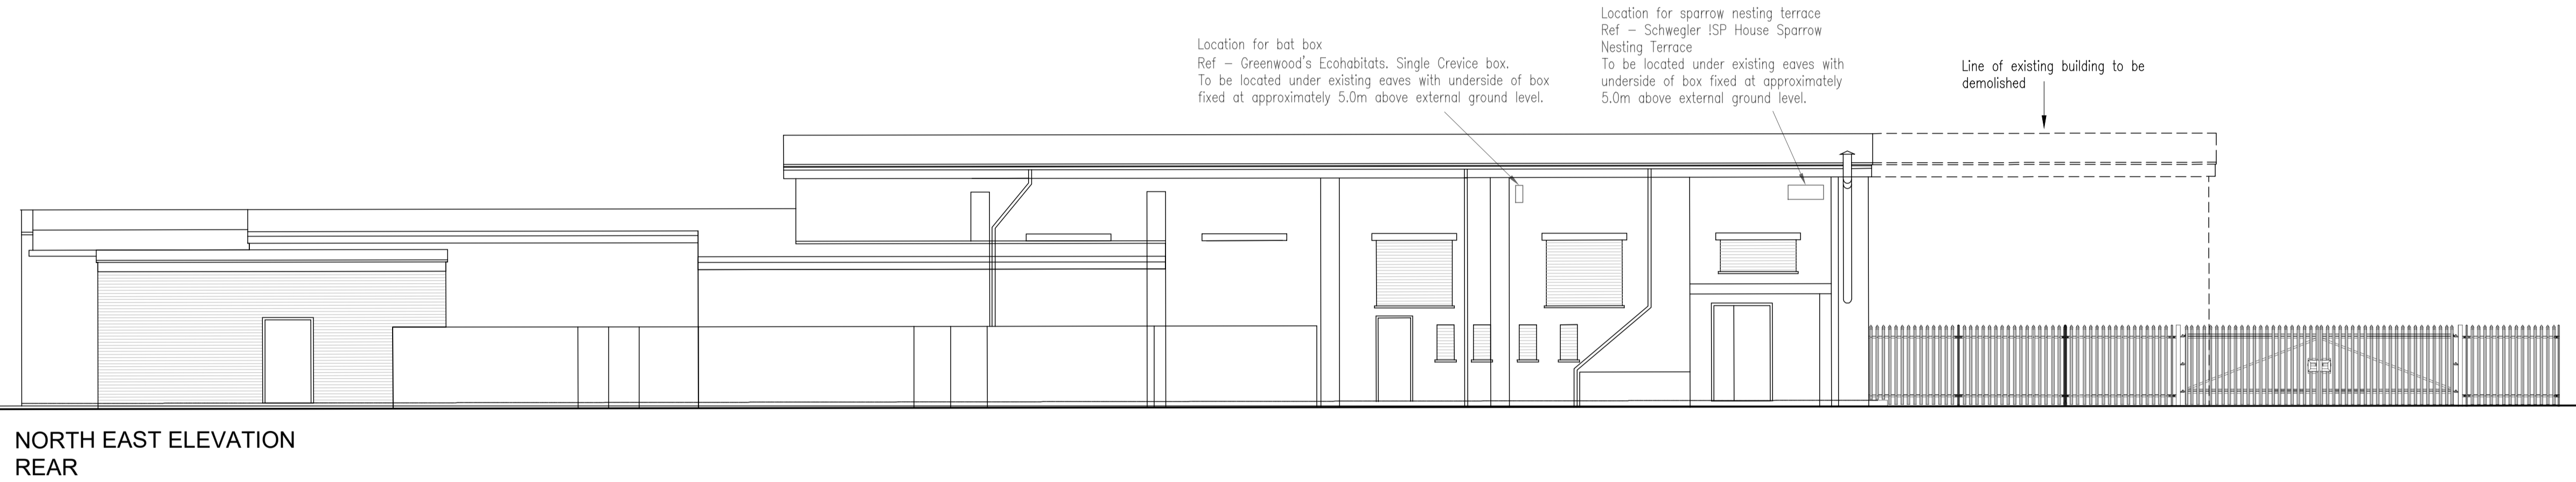



SOUTH WEST ELEVATION FRONT
Scale 1:100

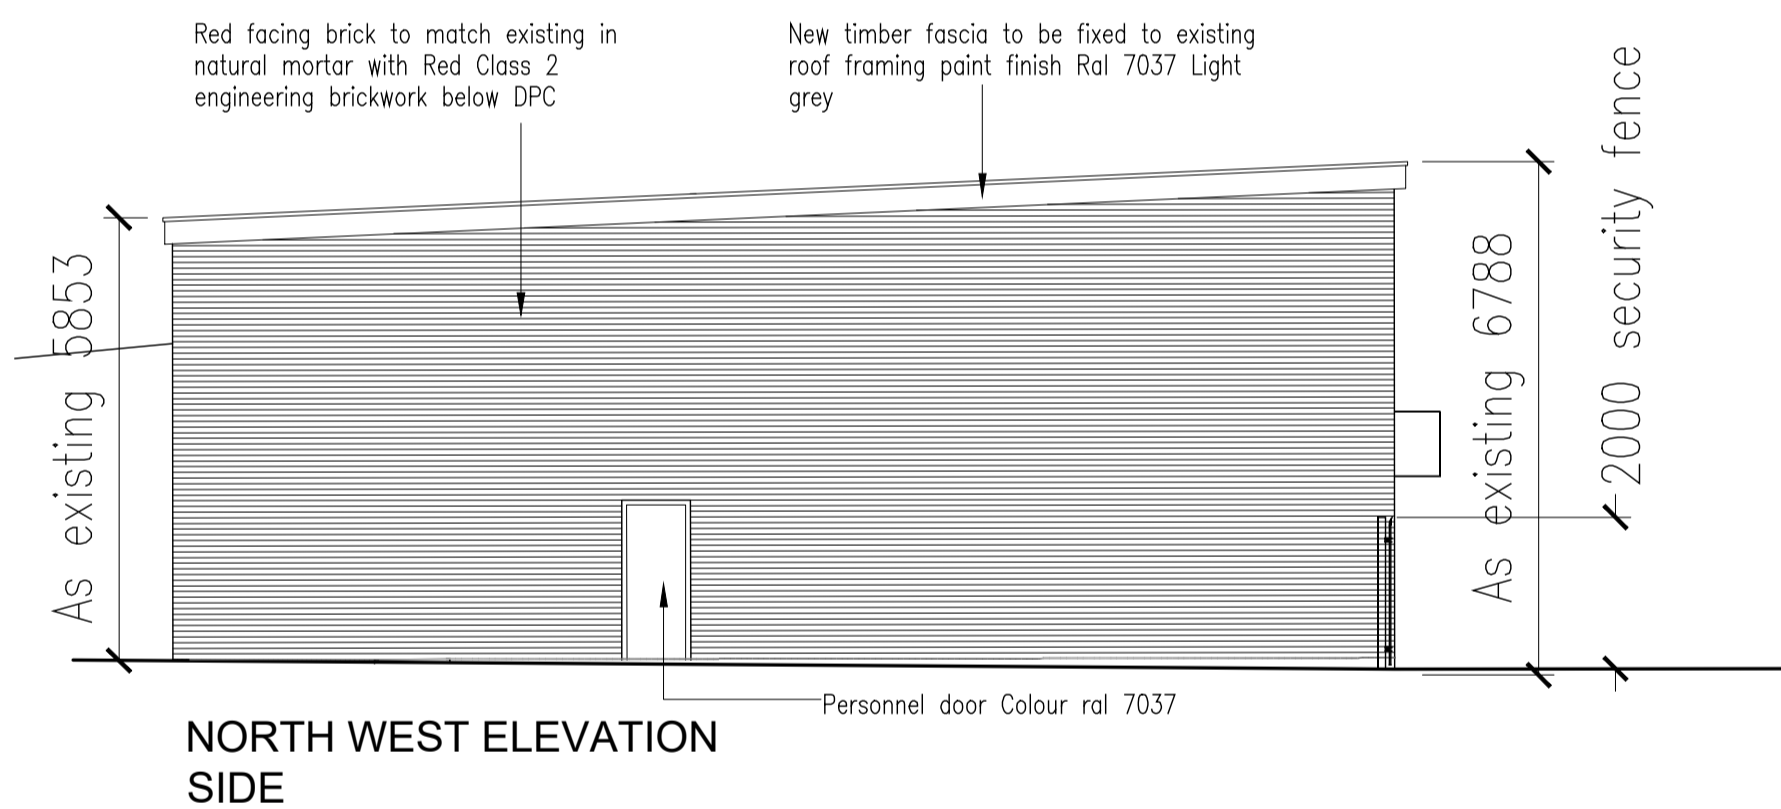

NORTH EAST ELEVATION REAR

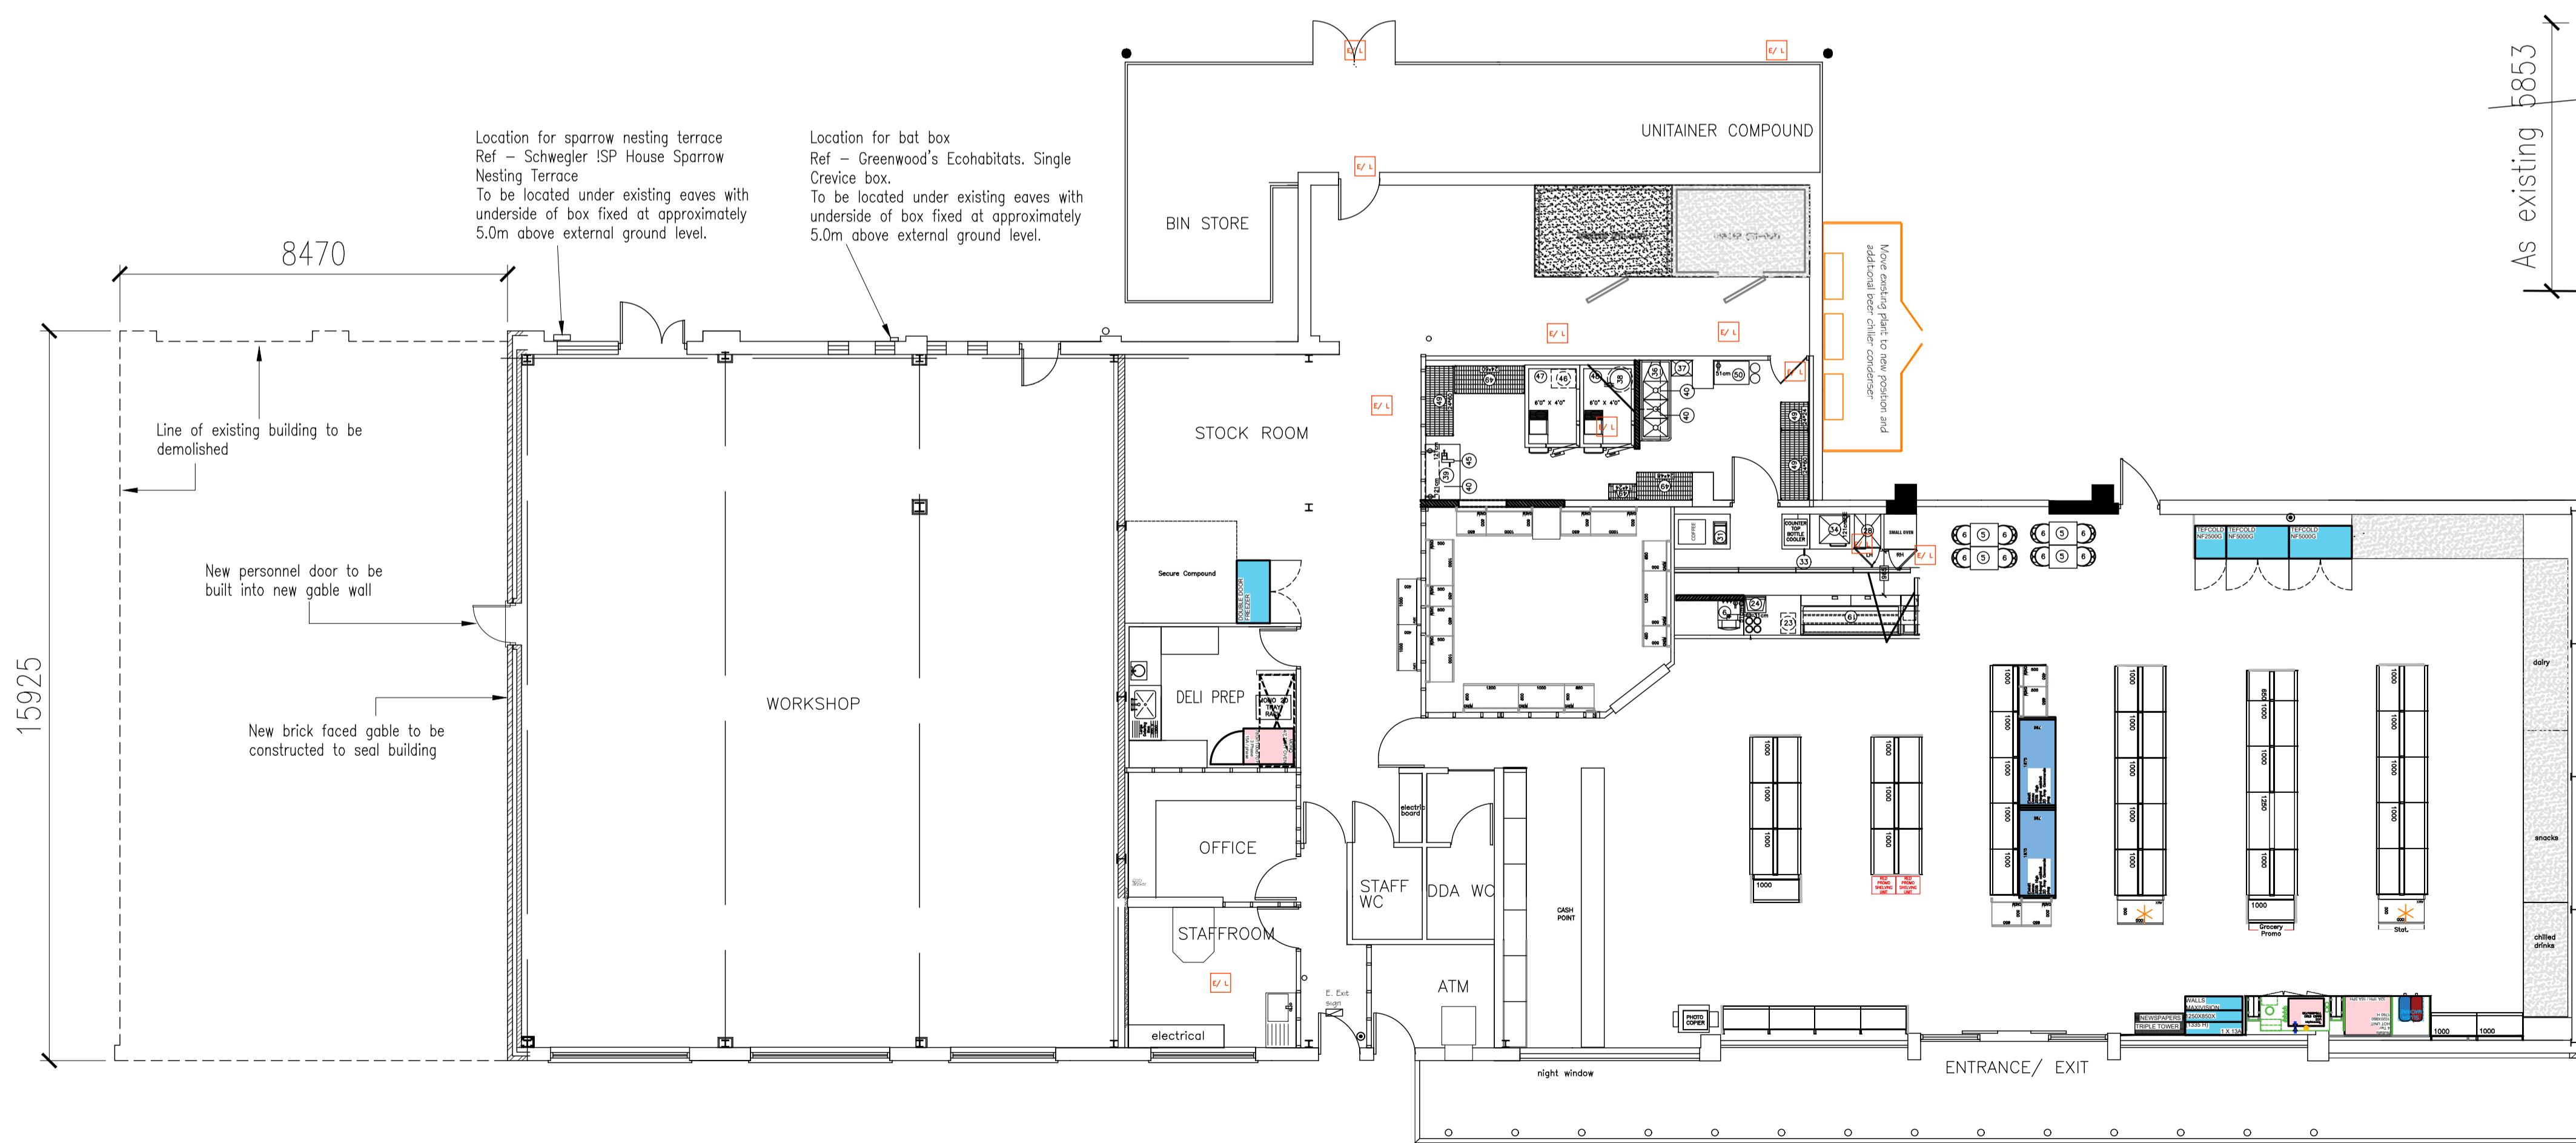

NORTH WEST ELEVATION SIDE

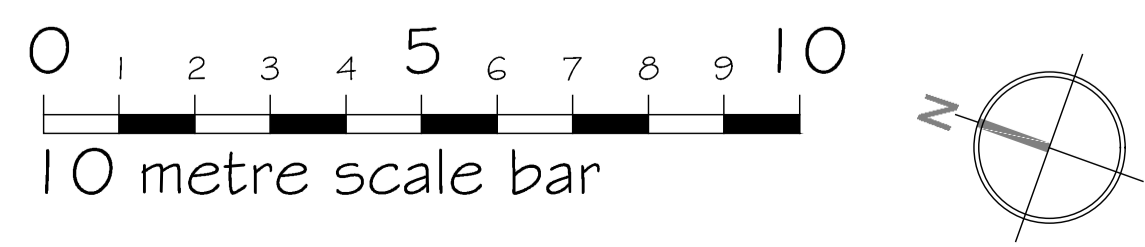

Rev P2 13-10-2023 JMW
Location of bird and bat boxes identified. security fence added to elevations