


SITE BOUNDARY

Rear garden

Rear garden


SITE BOUNDARY

Side garden

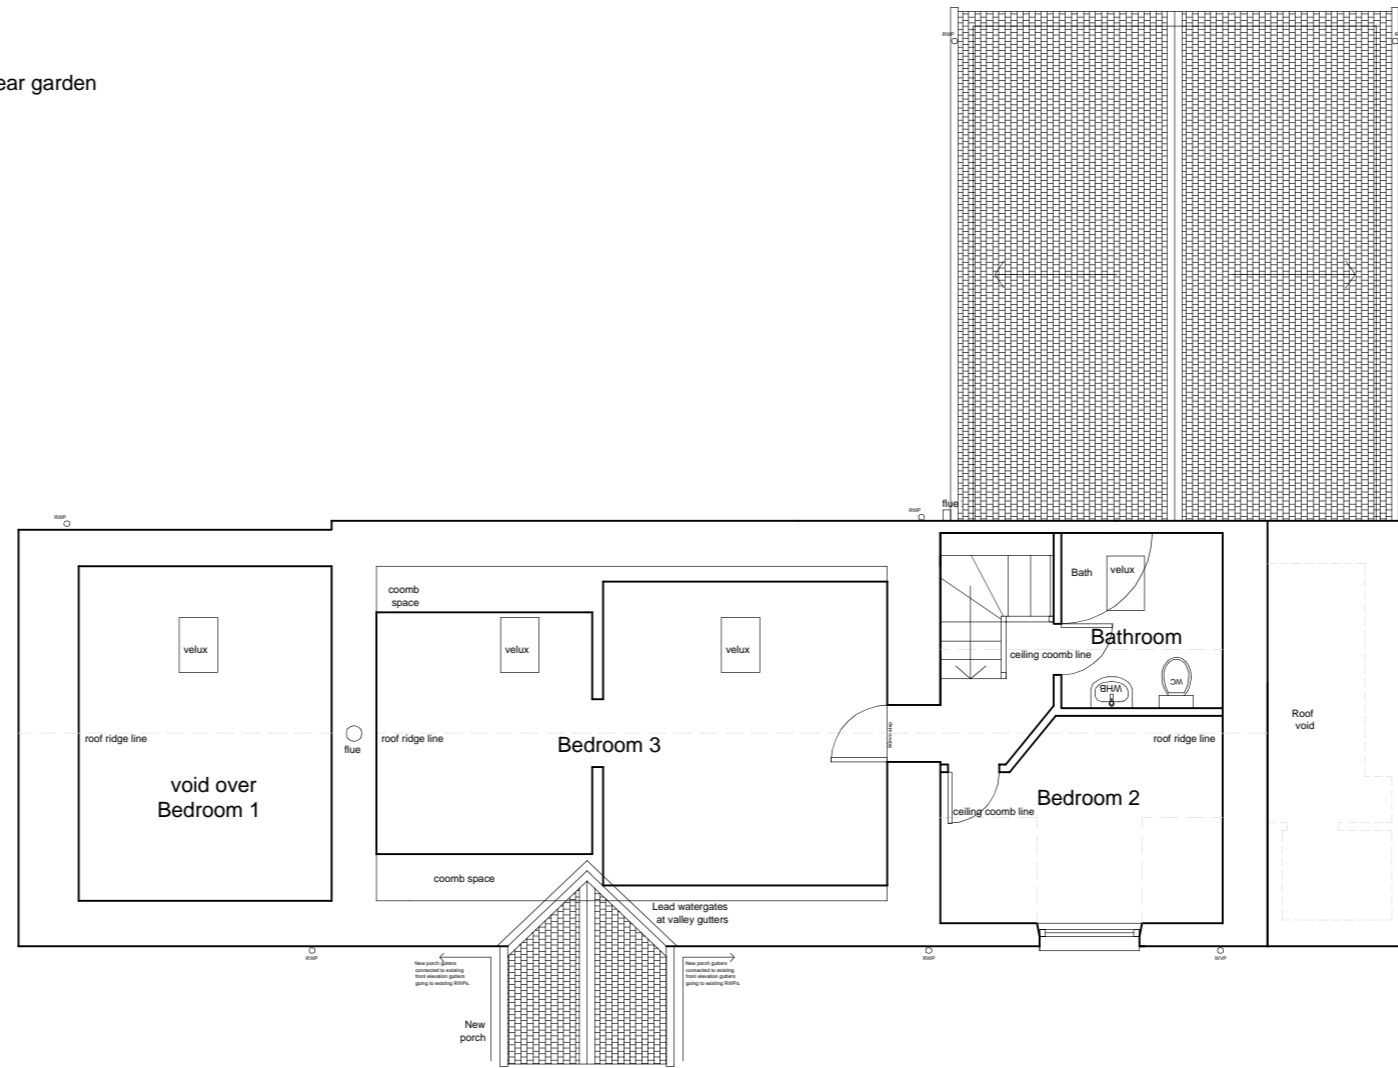

Front driveway

PROPOSED HOUSE FIRST FLOOR PLAN 1:100

 

NOTES
 1. COPYRIGHT OF architecture4u AND THIS DRAWING NOT TO BE REPRODUCED WITHOUT THE CONSENT OF THE ARCHITECT
 2. DO NOT SCALE OFF THIS DRAWING
 3. ALWAYS USE FIGURED DIMENSIONS
 4. ANY DISCREPANCIES REPORT IMMEDIATELY TO THE ARCHITECT
 5. IF IN DOUBT ABOUT ANY PART OF THIS DRAWING, CONTACT THE ARCHITECT
 6. THIS DRAWING HAS BEEN CREATED ON A COMPUTER AND SHOULD NOT BE AMENDED BY HAND

DRAWING STATUS

PLANNING

REV	NOTES	BY	DATE

architecture4u
 CHARTERED ARCHITECT AND PRINCIPAL DESIGNER
 HILLHALL, TWEEDSMUIR, BIGGAR, ML12 6QP.
 Tel: 07740 106 965 www.architecture4u.co.uk

Client Mr J Howard
 Project Development at 3 Deneburn, Leadhills, Biggar, ML12 6YG.

Drawing Proposed House First Floor Plan
 Drawn By CP Date 12/10/23 Scale 1: 100

Project Ref. 23/109
 Drawing No. 05