



 

BROWNLEE ROAD

 Application Boundary

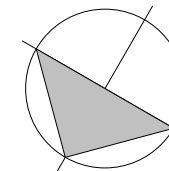

Scale 1:500 @ A3

1 Site Plan Proposed
1 : 500

SAFETY, HEALTH & ENVIRONMENTAL

In addition to risks normally associated with the type of work detailed on this drawing, note the following significant risks:

CONSTRUCTION

CLEANING AND MAINTENANCE

DEMOLITION

Rev	Description	Date	Issued
A	Planning submission	13.10.23	DH
B	Updated to show site context	24.10.23	DH



T: +44 (0) 1698 451 295
E: info@abode-architects.co.uk
W: www.abode-architects.co.uk

18 Haddow St.
Hamilton
ML3 7HX

DO NOT SCALE FROM DRAWINGS

All dimensions to be checked on site by the contractor and any discrepancies to be notified to the architect prior to works being commenced.

© All Rights Reserved. Copyright in all documents and drawings prepared by Abode Architects and in any work executed from those documents and drawings shall remain the property of Abode Architects.

Client

Mr & Mrs Kane

Scale Job No. Date
1 : 500 @ A3 23027 Oct 23

Project

95 Brownlee Road, Law

Drawing Title

Proposed Site Plan

Drawing Number Rev
23027-20006 B