
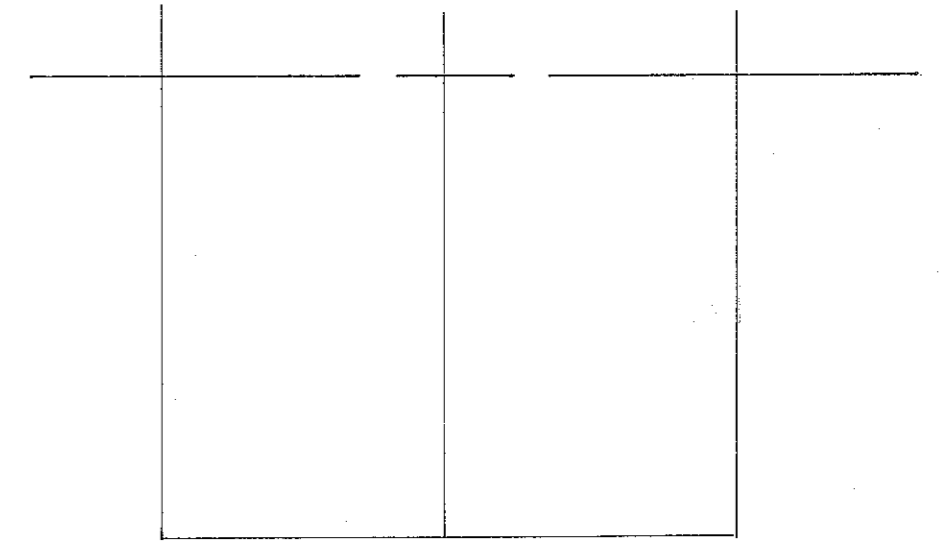
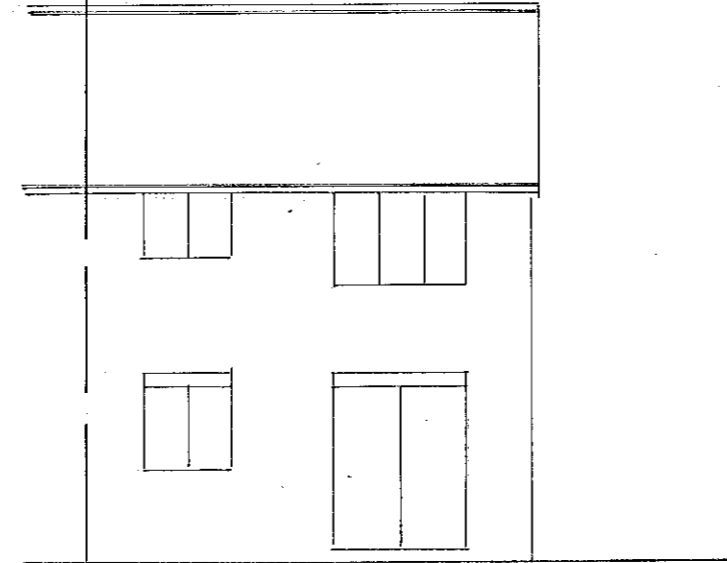
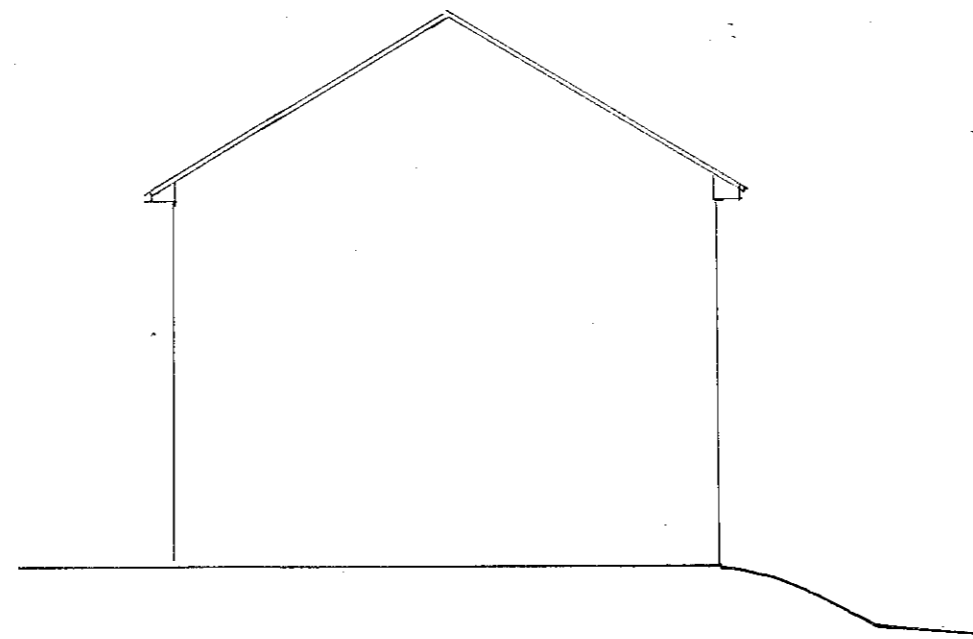


PROPOSED SINGLE STOREY SIDE AND REAR EXTENSION AND PORCH AT NO1 ASHLEY PARK CLOSE RUSTHALL
 ROYAL TUNBRIDGE WELLS TN4 8TB

EXISTING

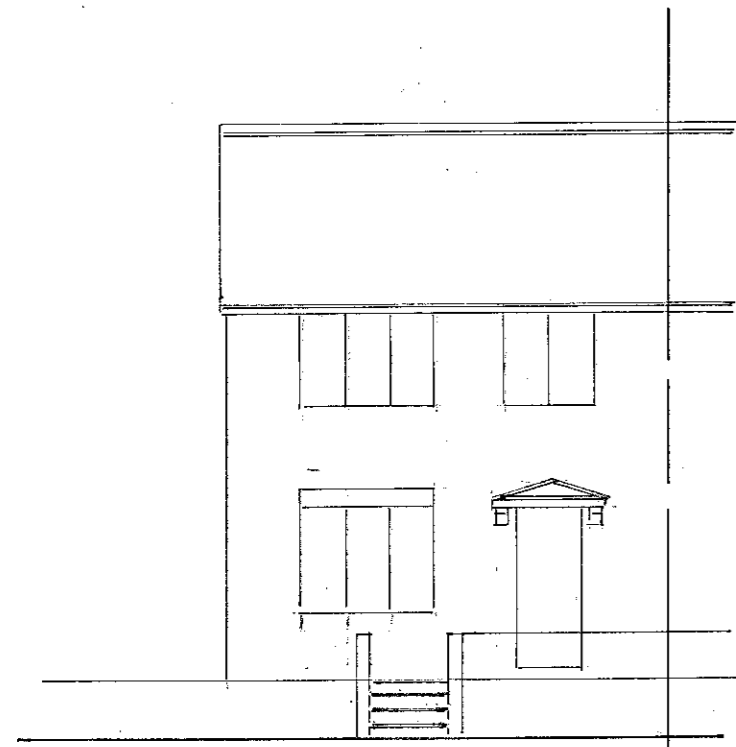


NORTH EAST ELEVATION SOUTH EAST ELEVATION

SOUTH WEST ELEVATION

ROOF PLAN

0 5 10 BXR CHART SCALE 1:100


SCALE 1:100

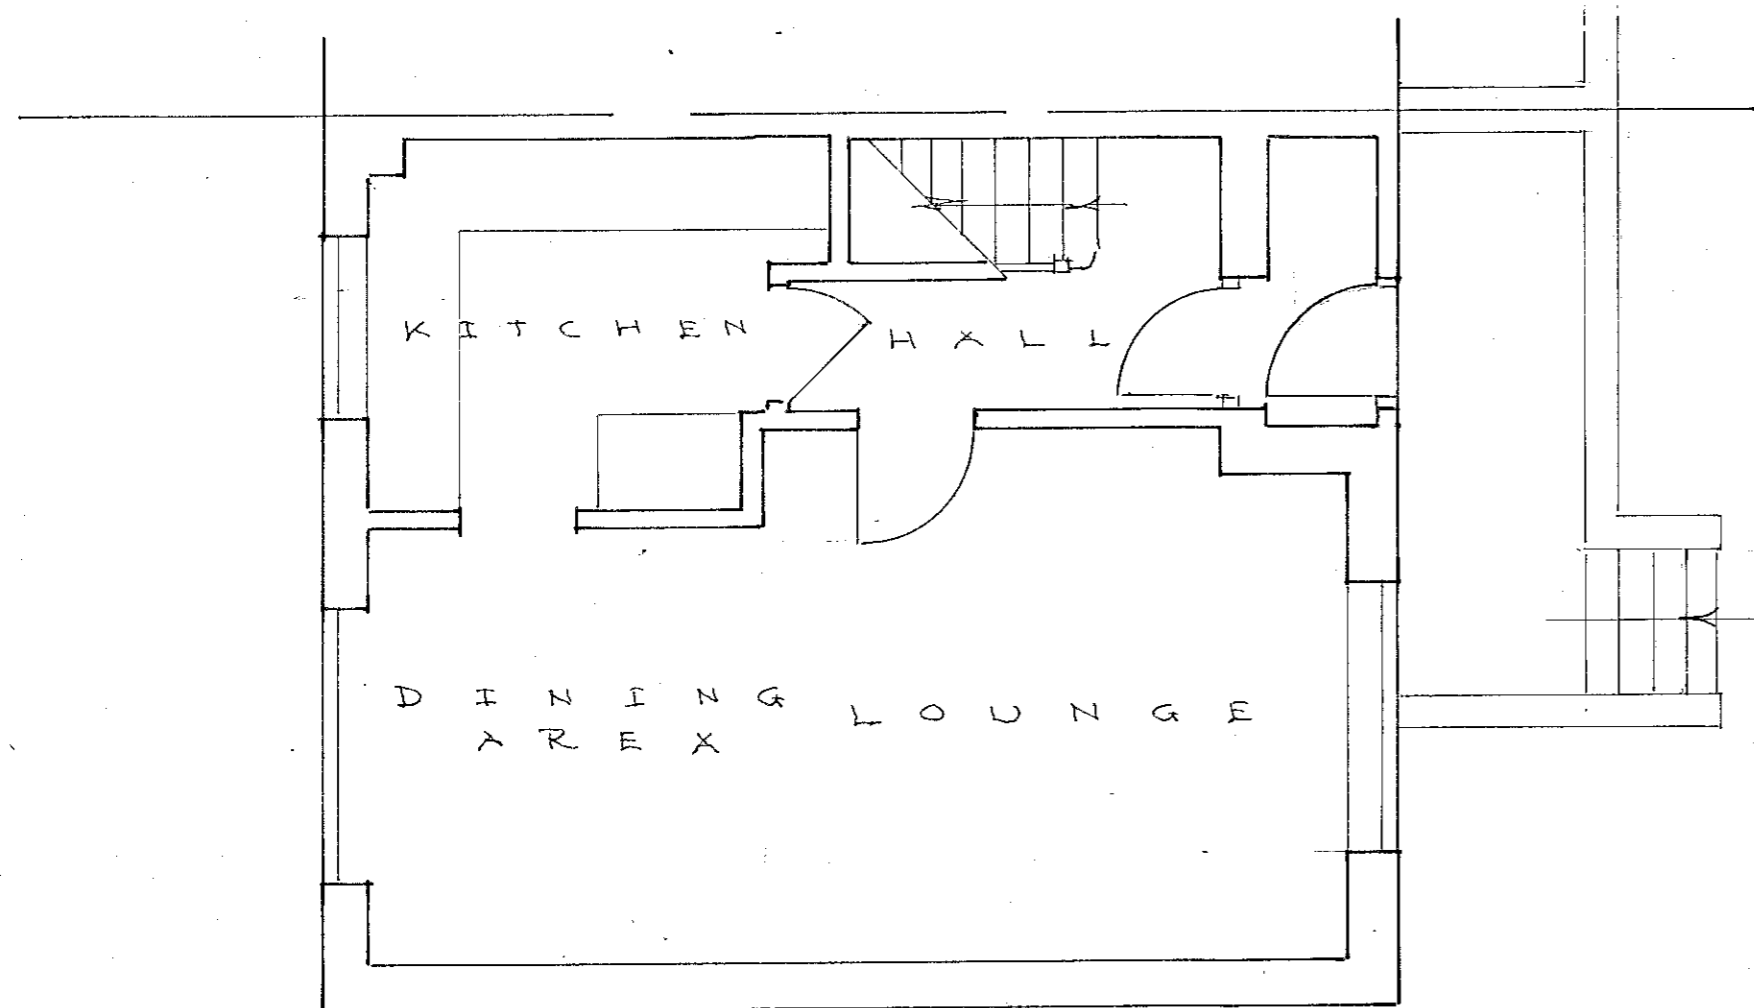

GROUND FLOOR PLAN

0 5 10 BXR CHART SCALE 1:50

BXR CHART SCALE 1:50

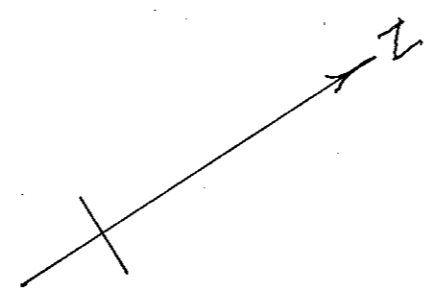

SCALE 1:50

DRWG No 100723/03

A2