


PROPOSED SINGLE STOREY SIDE AND REAR EXTENSION AND PORCH AT NO1 ASHLEY PARK CLOSE RUSTHALL
 ROYAL TUNBRIDGE WELLS TN4 8TB

PROPOSAL

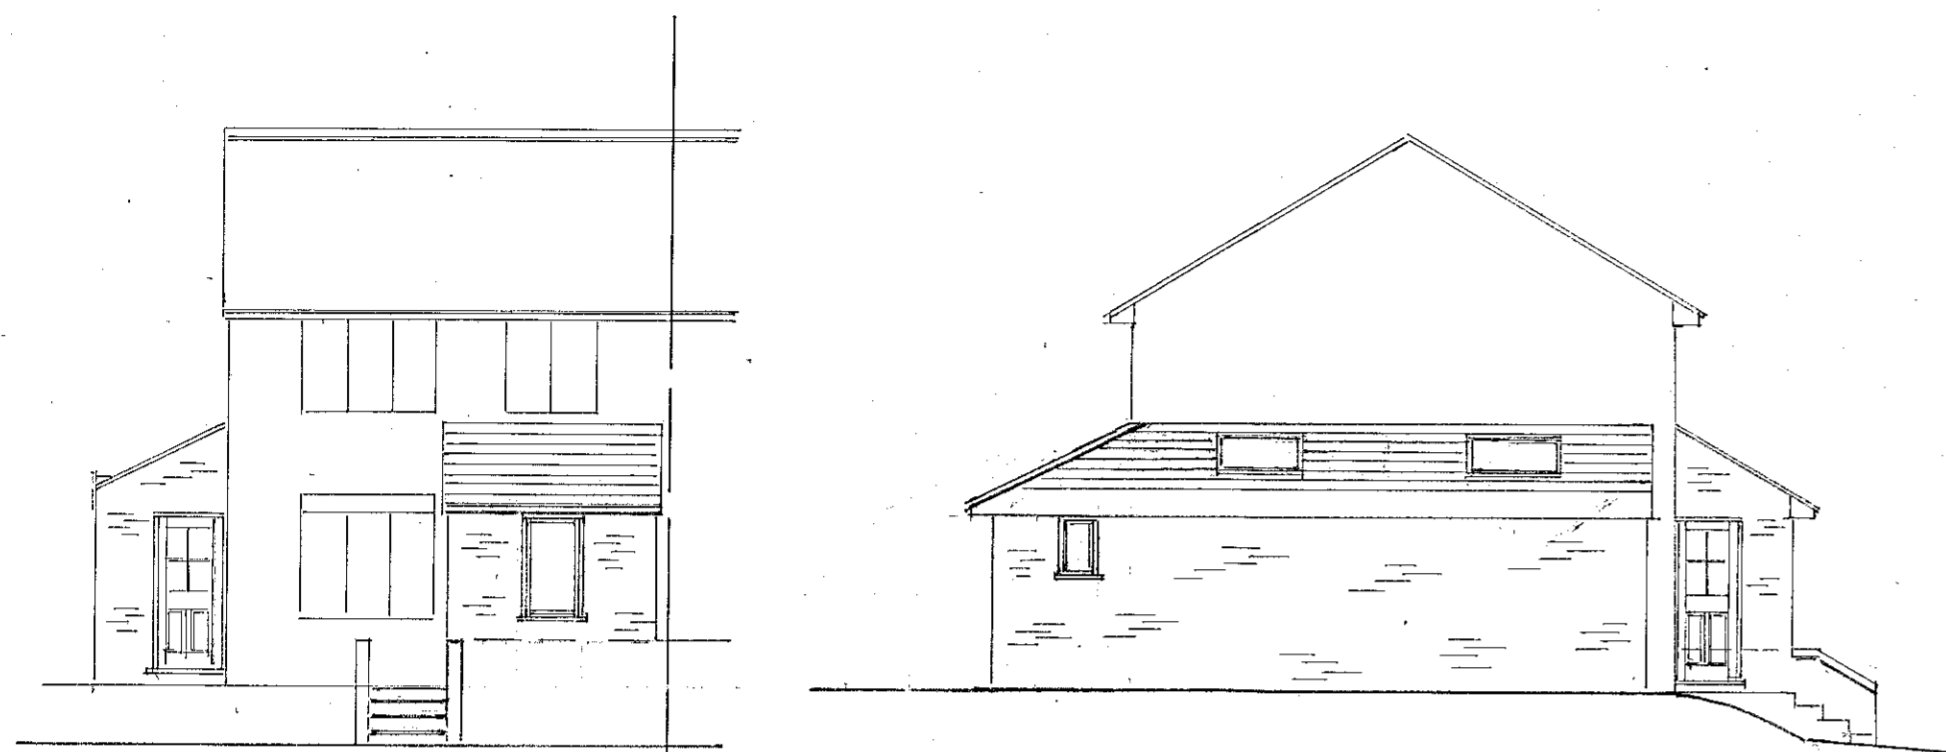


NORTH EAST ELEVATION SOUTH EAST ELEVATION

0 5 10 BXR CHART SCALE 1:100




SOUTH WEST ELEVATION

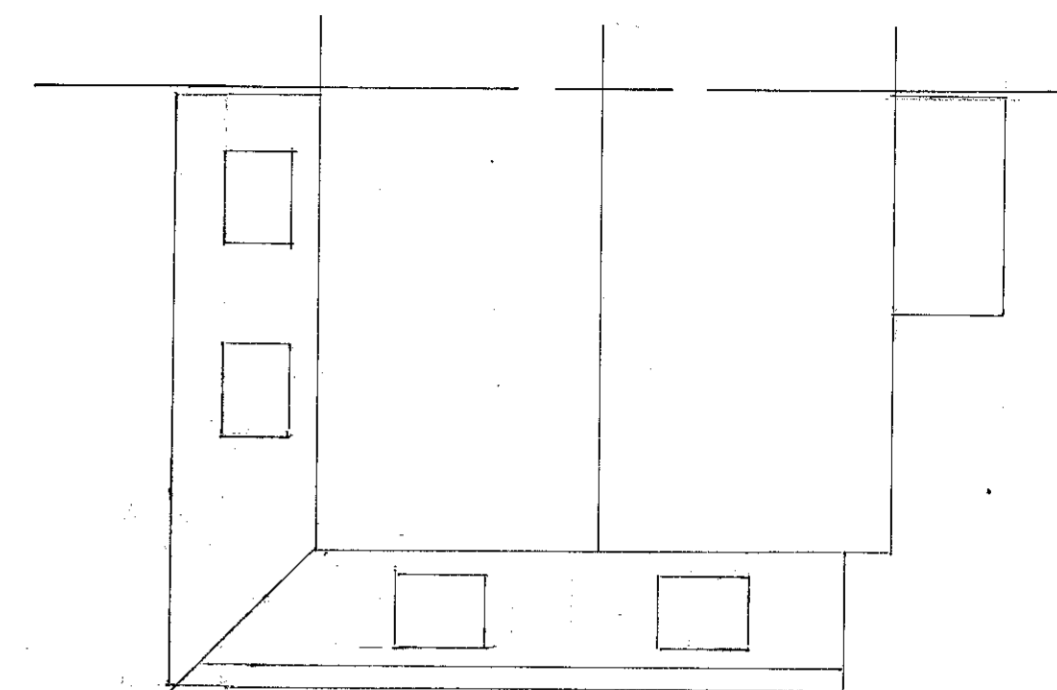

ROOF PLAN


SCALE 1:100

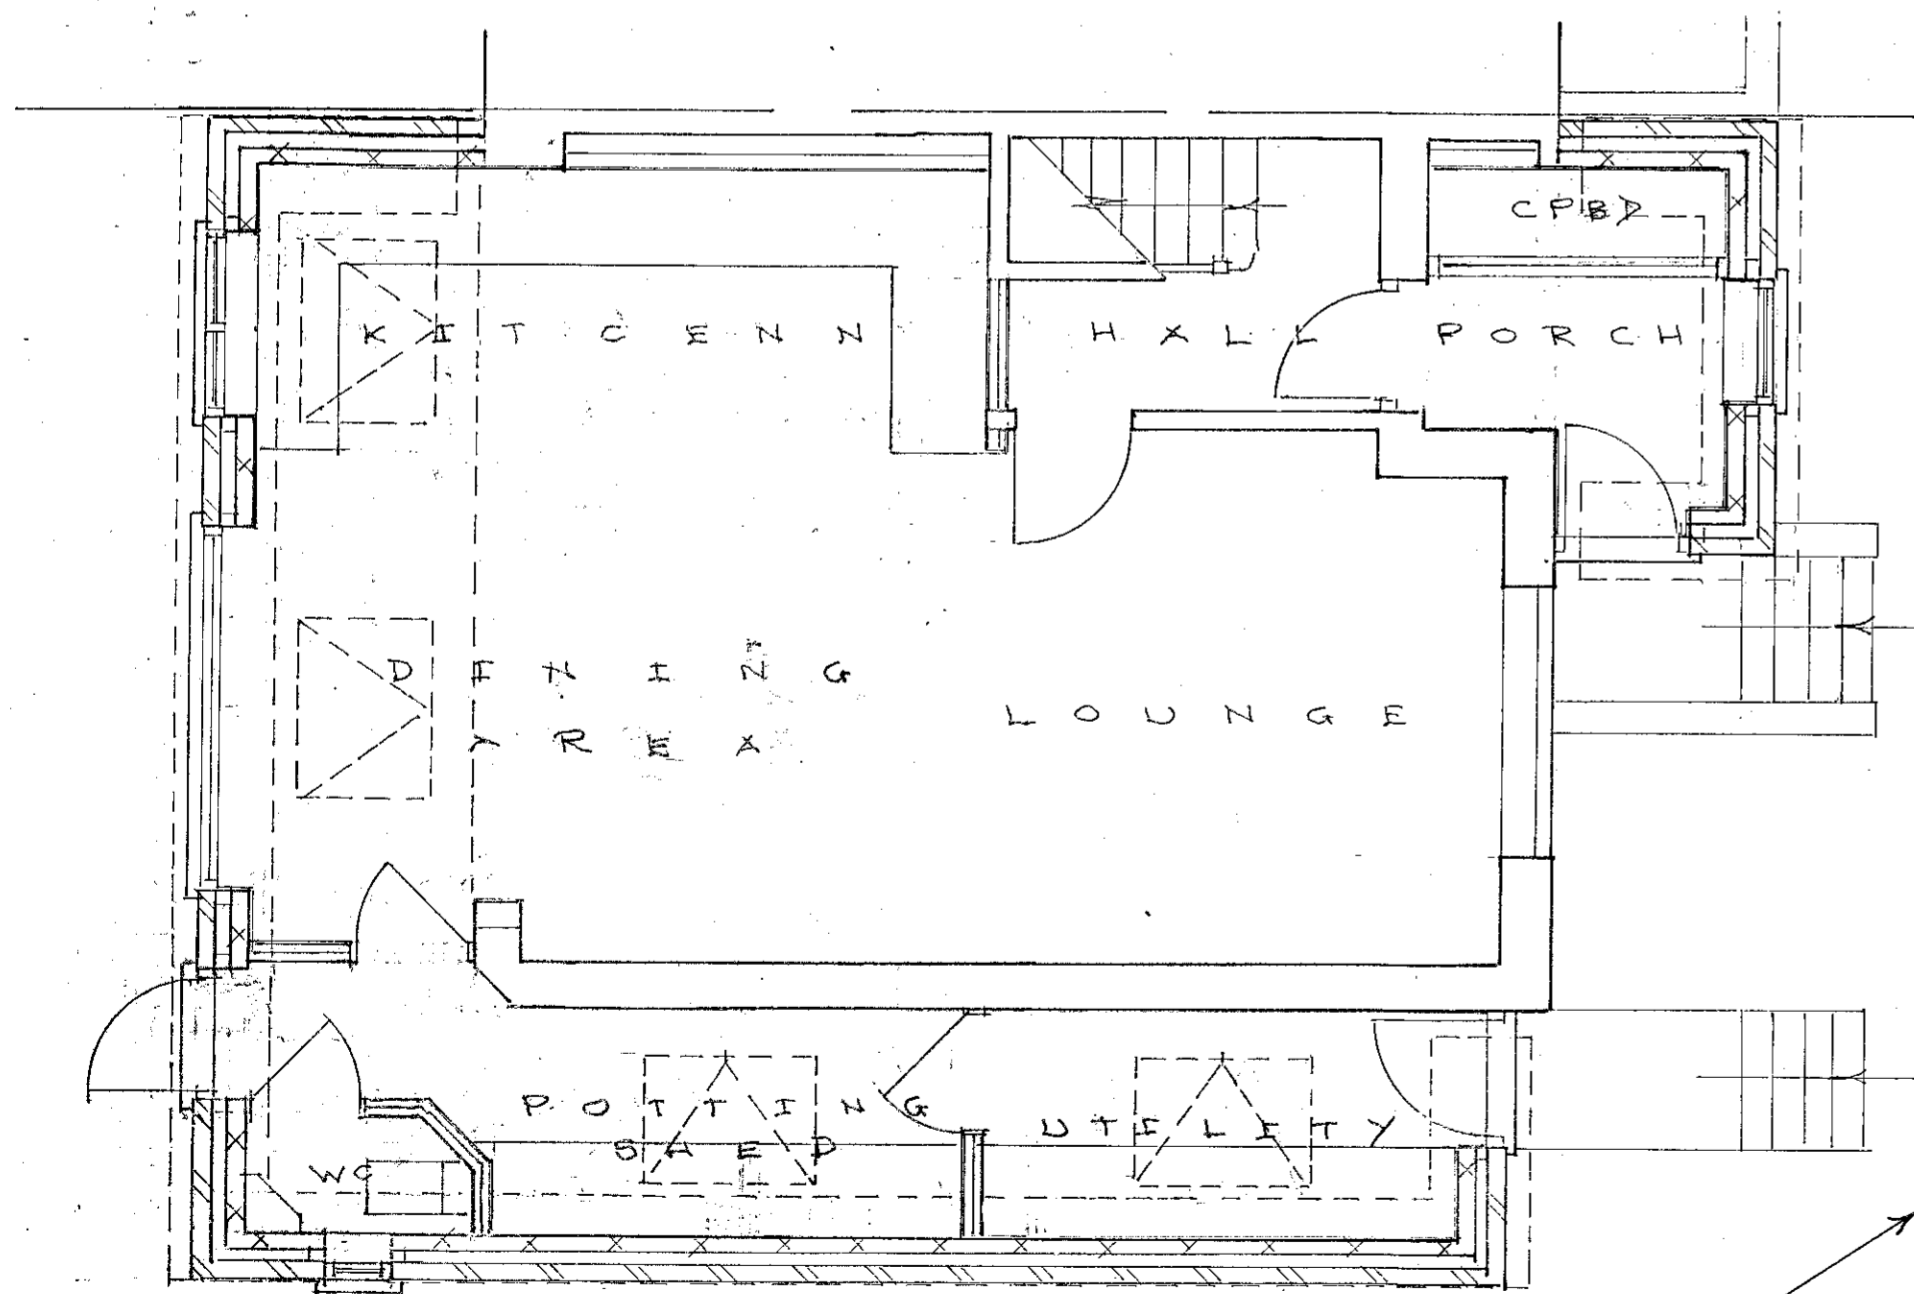

GROUND FLOOR PLAN

0 5 10

BXR CHART SCALE 1:50

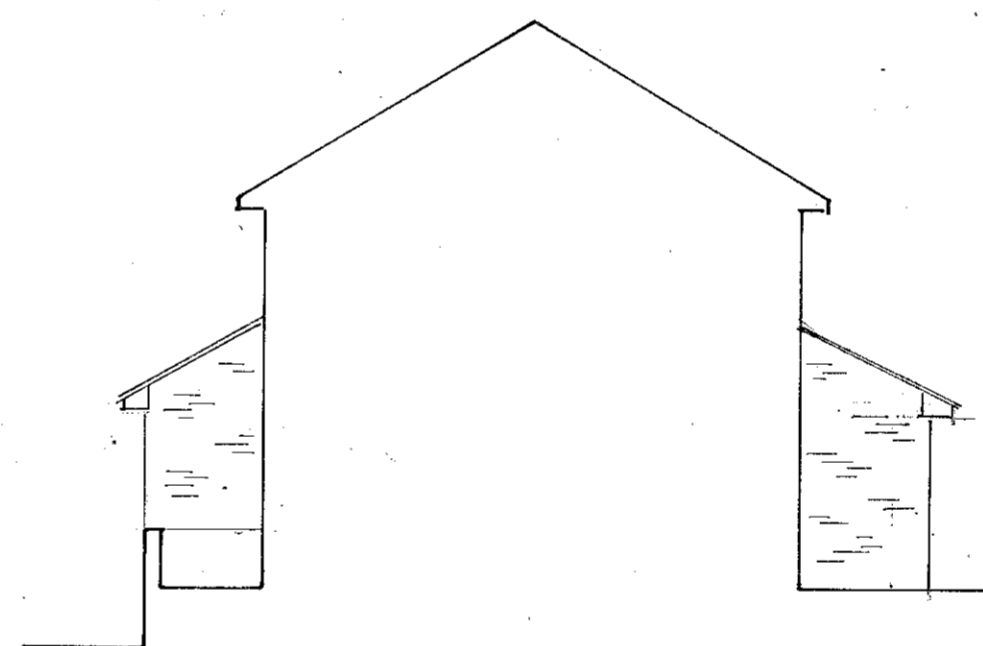

NORTH WEST ELEVATION

SCALE 1:50

DRWG No 100723/04

A2