
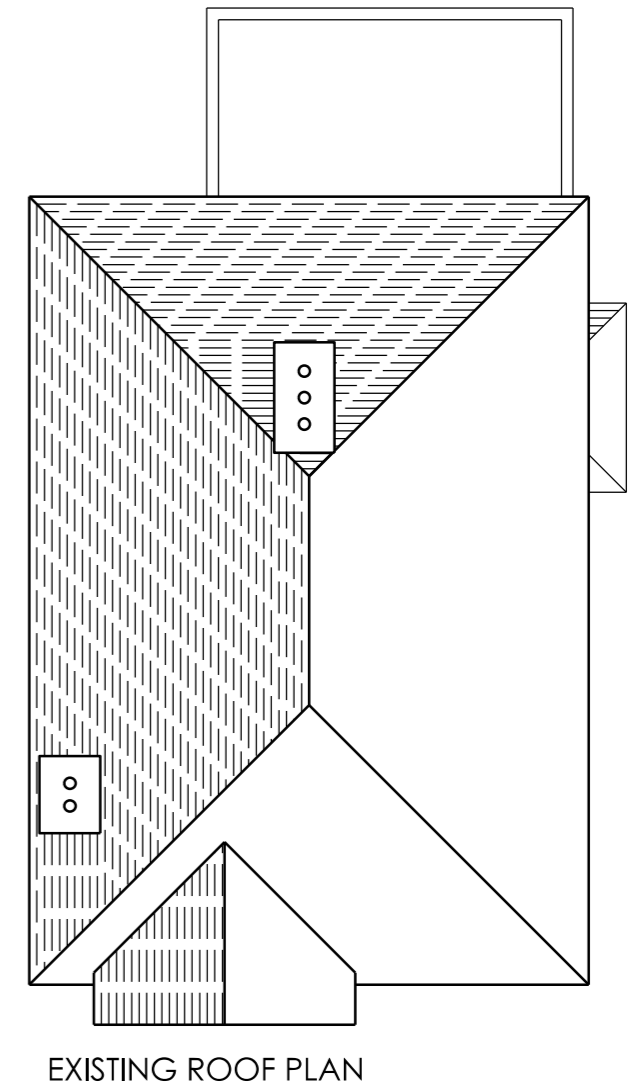
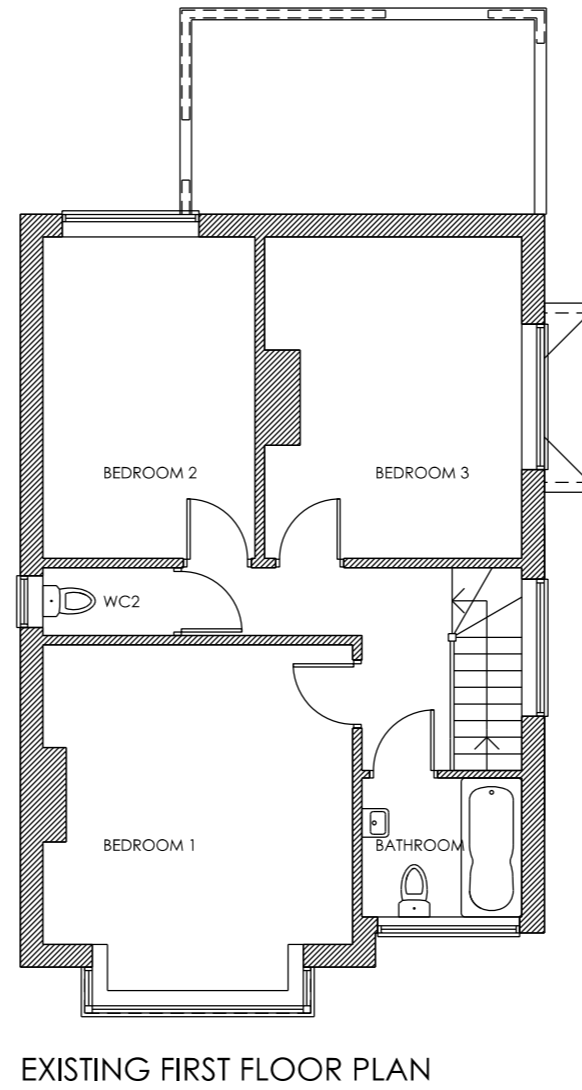


This drawing is copyright and must not be reproduced, lent or otherwise disclosed to any third party without the written consent of STUDIO EK LLP of the copyright.

All dimensions to be checked on site by contractor prior to execution of the works and such dimensions to be their responsibility. Drawing errors and omissions to be reported to STUDIO EK LLP.

STUDIO EK ARCHITECTURE
27 RIDDLESDALE AVENUE, TUNBRIDGE WELLS,
KENT, TN4 9AB

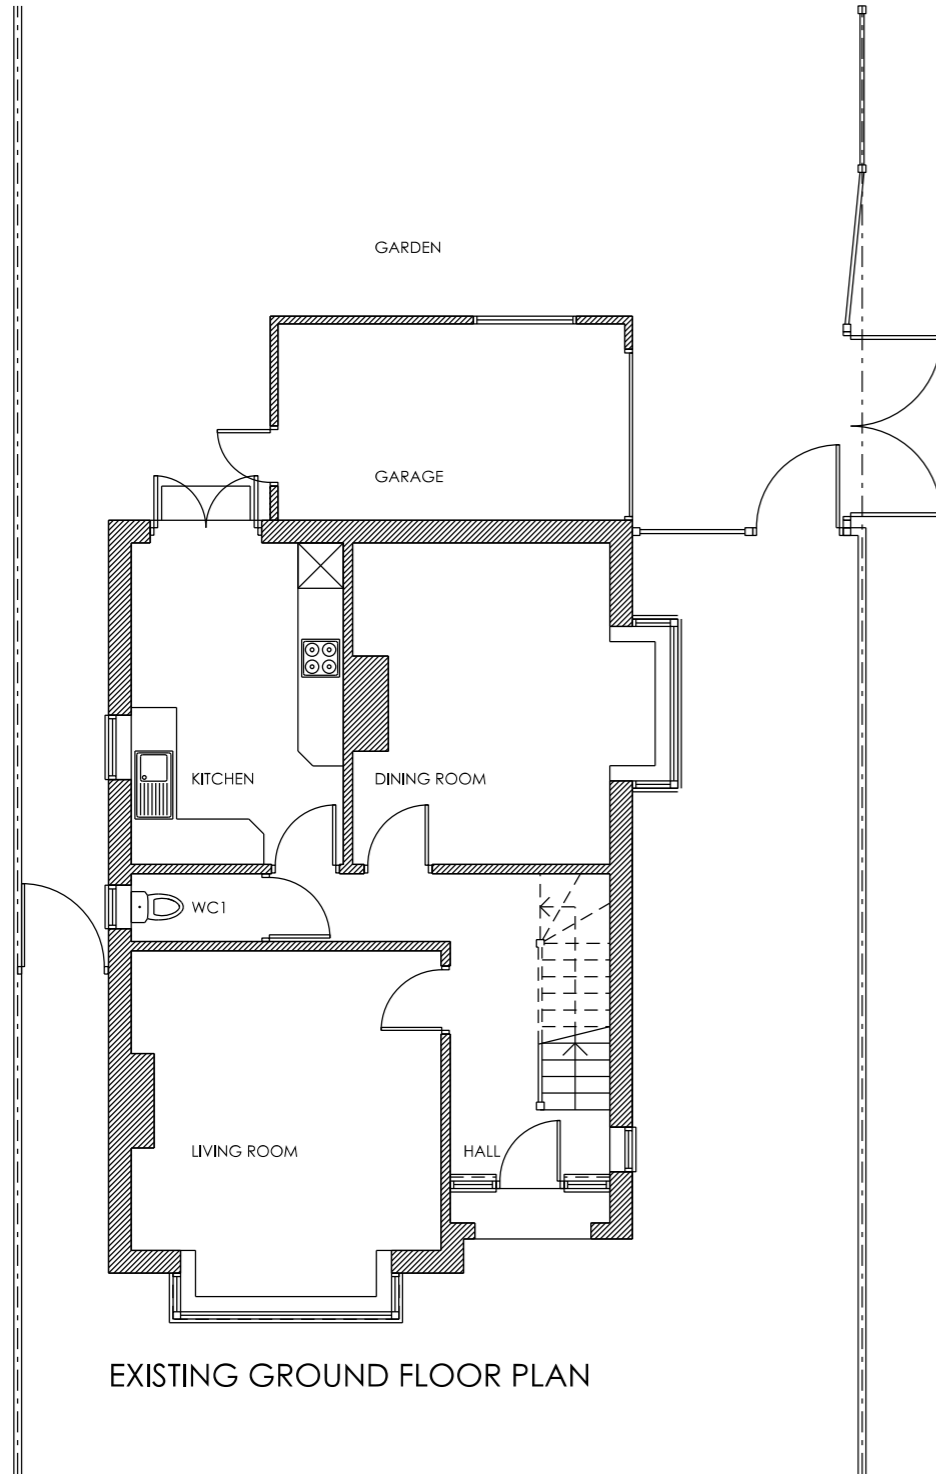

CLIENT: MR DANIEL CAIN
DATE: JULY 2023
DRAWING TITLE: EXISTING FLOOR PLANS
SCALE: 1-100 @ A3
DRAWING NO: 2307/D/200*

STUDIO EK LLP COPYRIGHT 2023

