



EXISTING SOUTH EAST ELEVATION
SCALE 1:100 @ A3

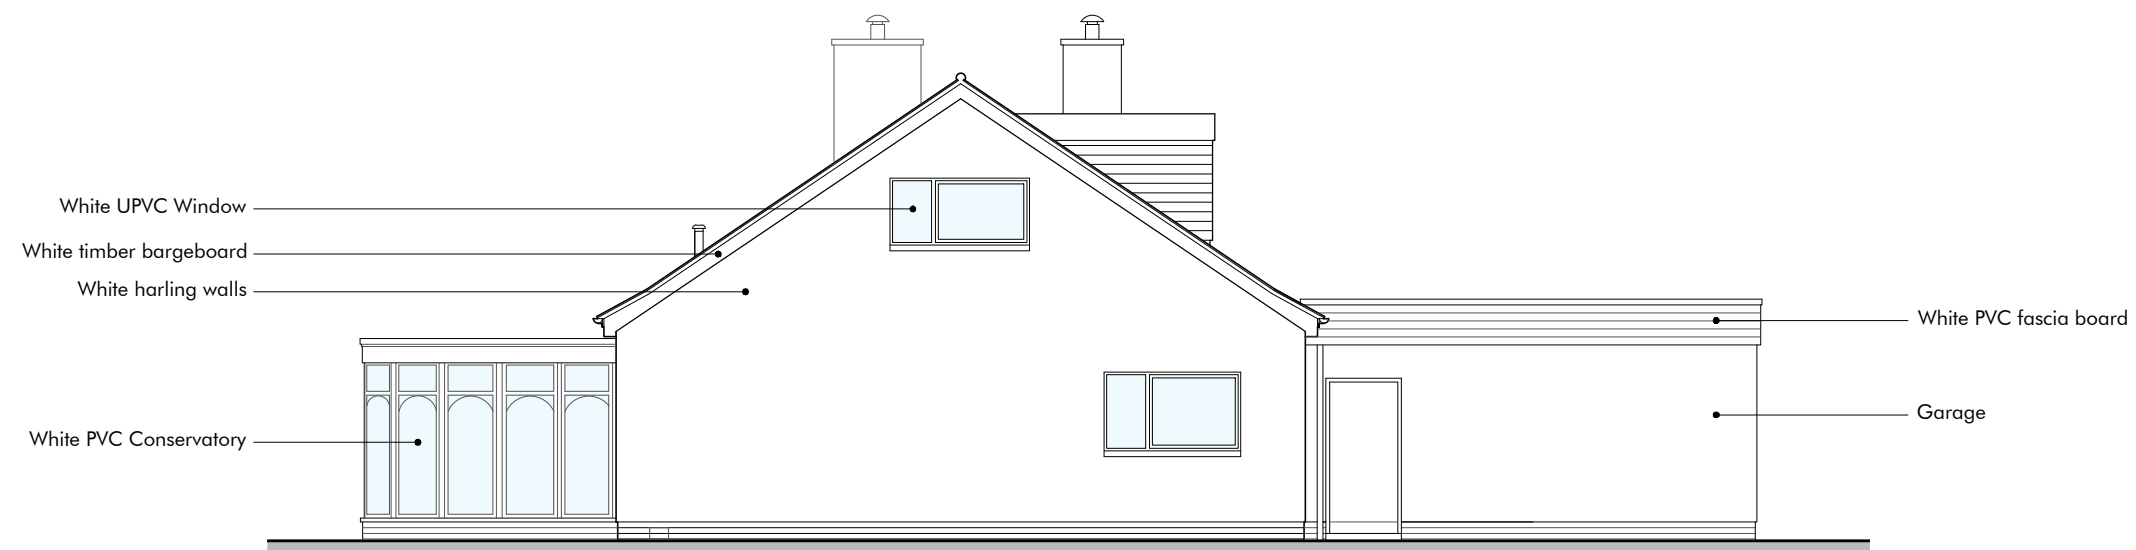

EXISTING NORTH EAST ELEVATION
SCALE 1:100 @ A3

 

GENERAL NOTES

The copyright of all information contained within this drawing subsides with ALFA Studio and may not be reproduced without permission. All given dimensions are to be checked on site when setting out and any discrepancy reported immediately.

REV	ISSUE	DATE

ALFA STUDIO
21 Castle Street Edinburgh EH2 3DN
info@alfastudio.co.uk | 07887 675 994

PROJECT TITLE

PROPOSED ALTERATIONS TO EXISTING DWELLING

SITE ADDRESS

WHITECROFT
TWEEDDALE AVENUE
GIFFORD
EH41 4QN

STATUS	PLANNING
DRAWING TITLE	EXISTING SOUTH EAST & NORTH EAST ELEVATIONS
DRAWING NUMBER	2301-01 P05
DATE	October 2023
SCALE	1:100 @ A3