
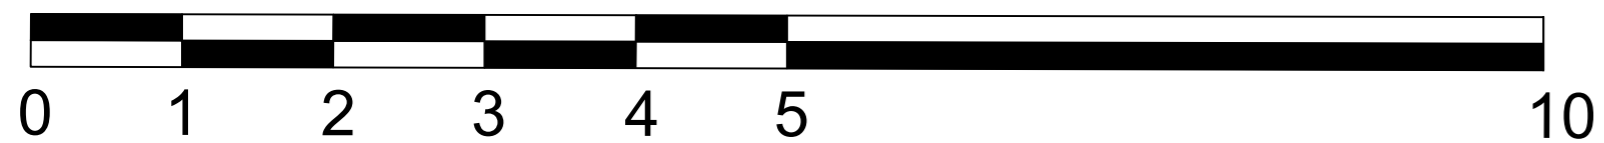


**Health & Safety Notes**

- Contractor must ensure that all work on site is carried out in a safe & satisfactory manner, in accordance with Health & Safety At Work Act 1974, COSHH Regulations 2002 & requirements of C.D.M

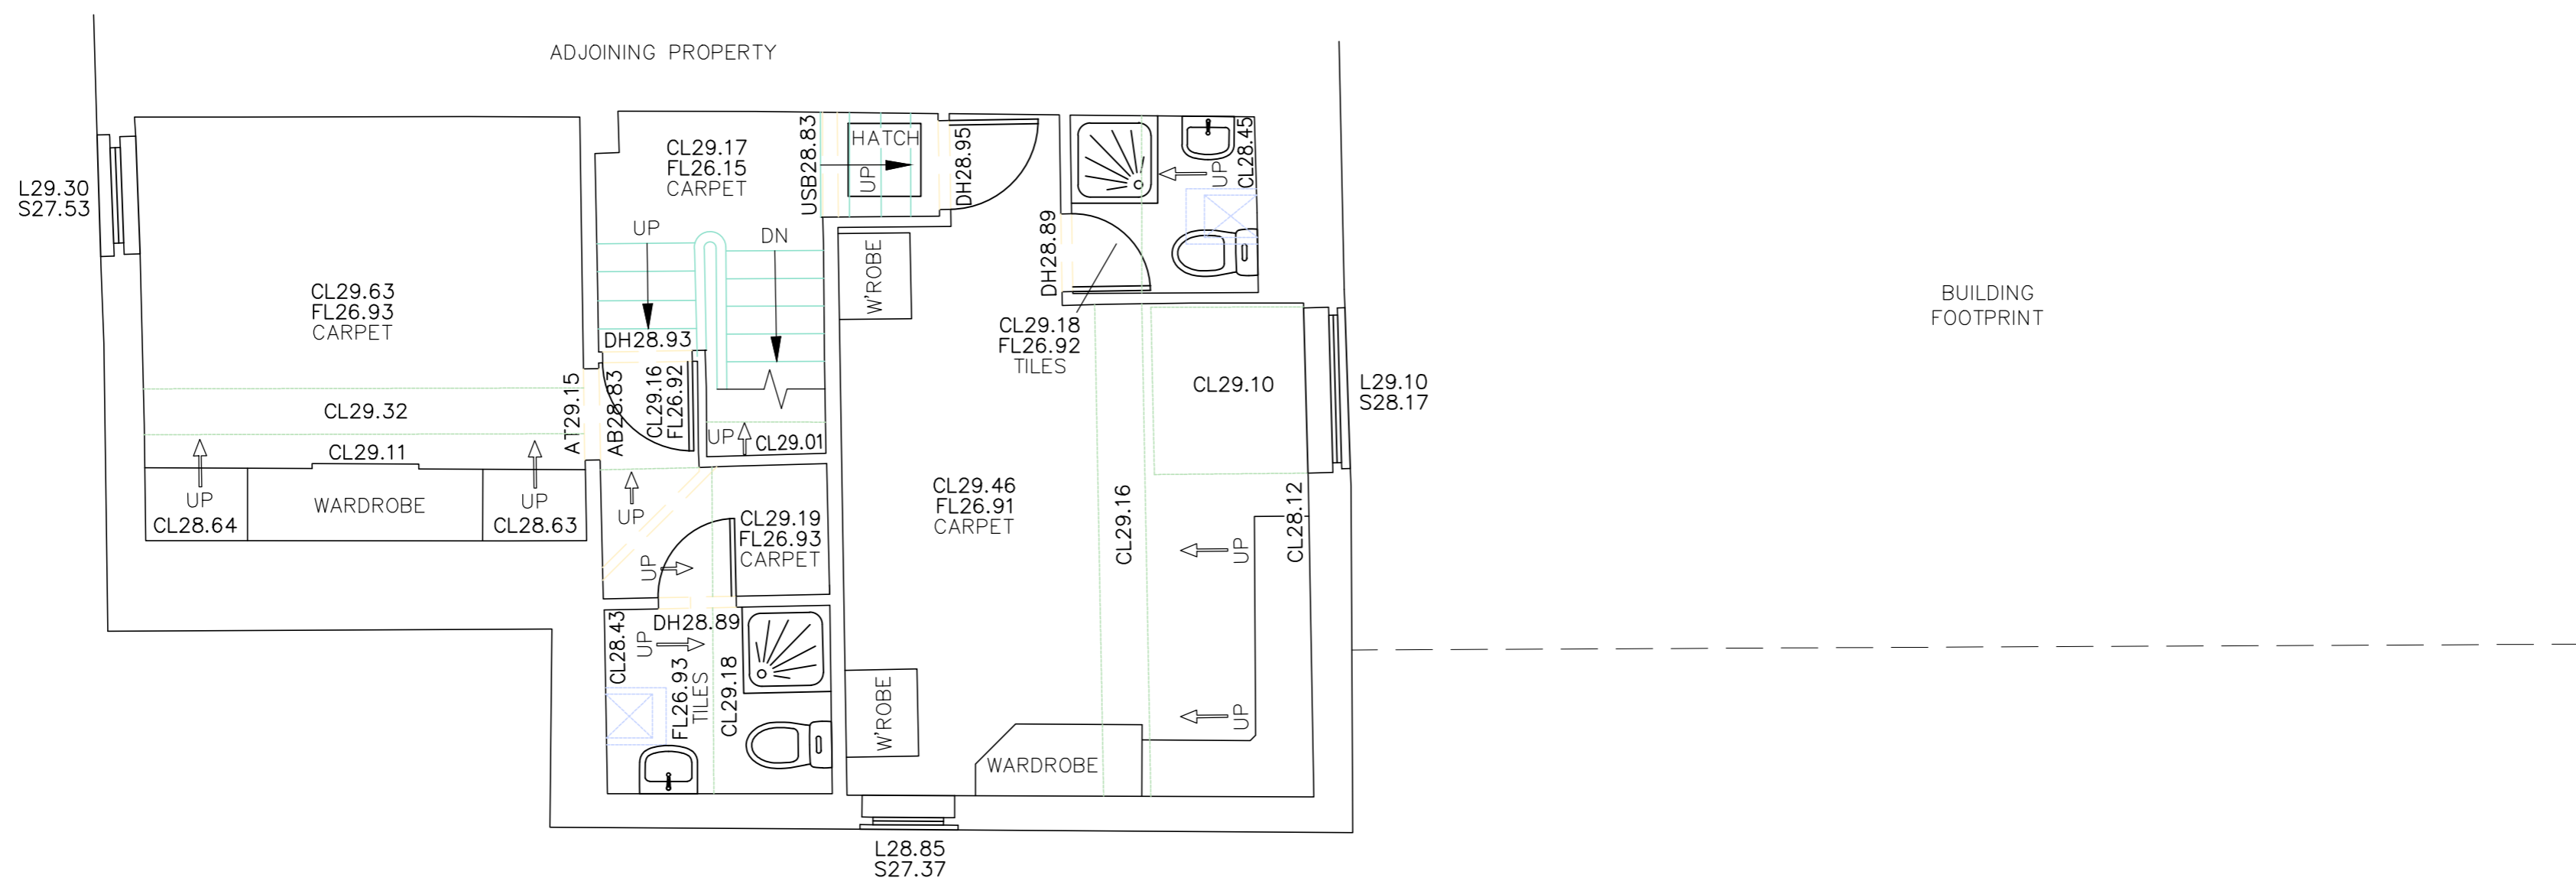

SCALE BAR 1:50

P1	First Issue	23.10.23
Rev.	Description	Date
Client		
<b>Sleeps 12 Plus Ltd</b>		
Project		
<b>384 Promenade, Blackpool, Lancashire, FY1 2LB</b>		
Drawing Title		
<b>Existing Second Floor Plan</b>		
Drawn by	SK	Checked by CP Date 23.10.23
Status	<b>PRELIMINARY</b>	Scale @ A2 1:50
Job no.	Dwg.no.	Rev.
<b>12264</b>	<b>L05</b>	<b>P1</b>
www.cassidyashton.co.uk		
Architecture + Building Surveying + Town Planning		
7 East Cliff, Preston, Lancashire, PR1 3JE		01772 258 356
10 Hunters Walk, Canal Street, Chester, CH1 4EB		01244 402 900