
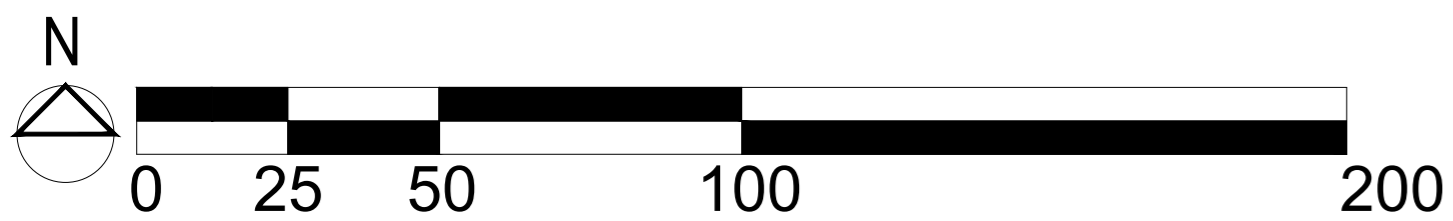


This drawing is subject to copyright and is not to be reproduced in part or whole without approval. Do not scale this drawing - check all dimensions on site.

Health & Safety Notes

1. Contractor must ensure that all work on site is carried out in a safe & satisfactory manner, in accordance with Health & Safety At Work Act 1974, COSHH Regulations 2002 & requirements of C.D.M

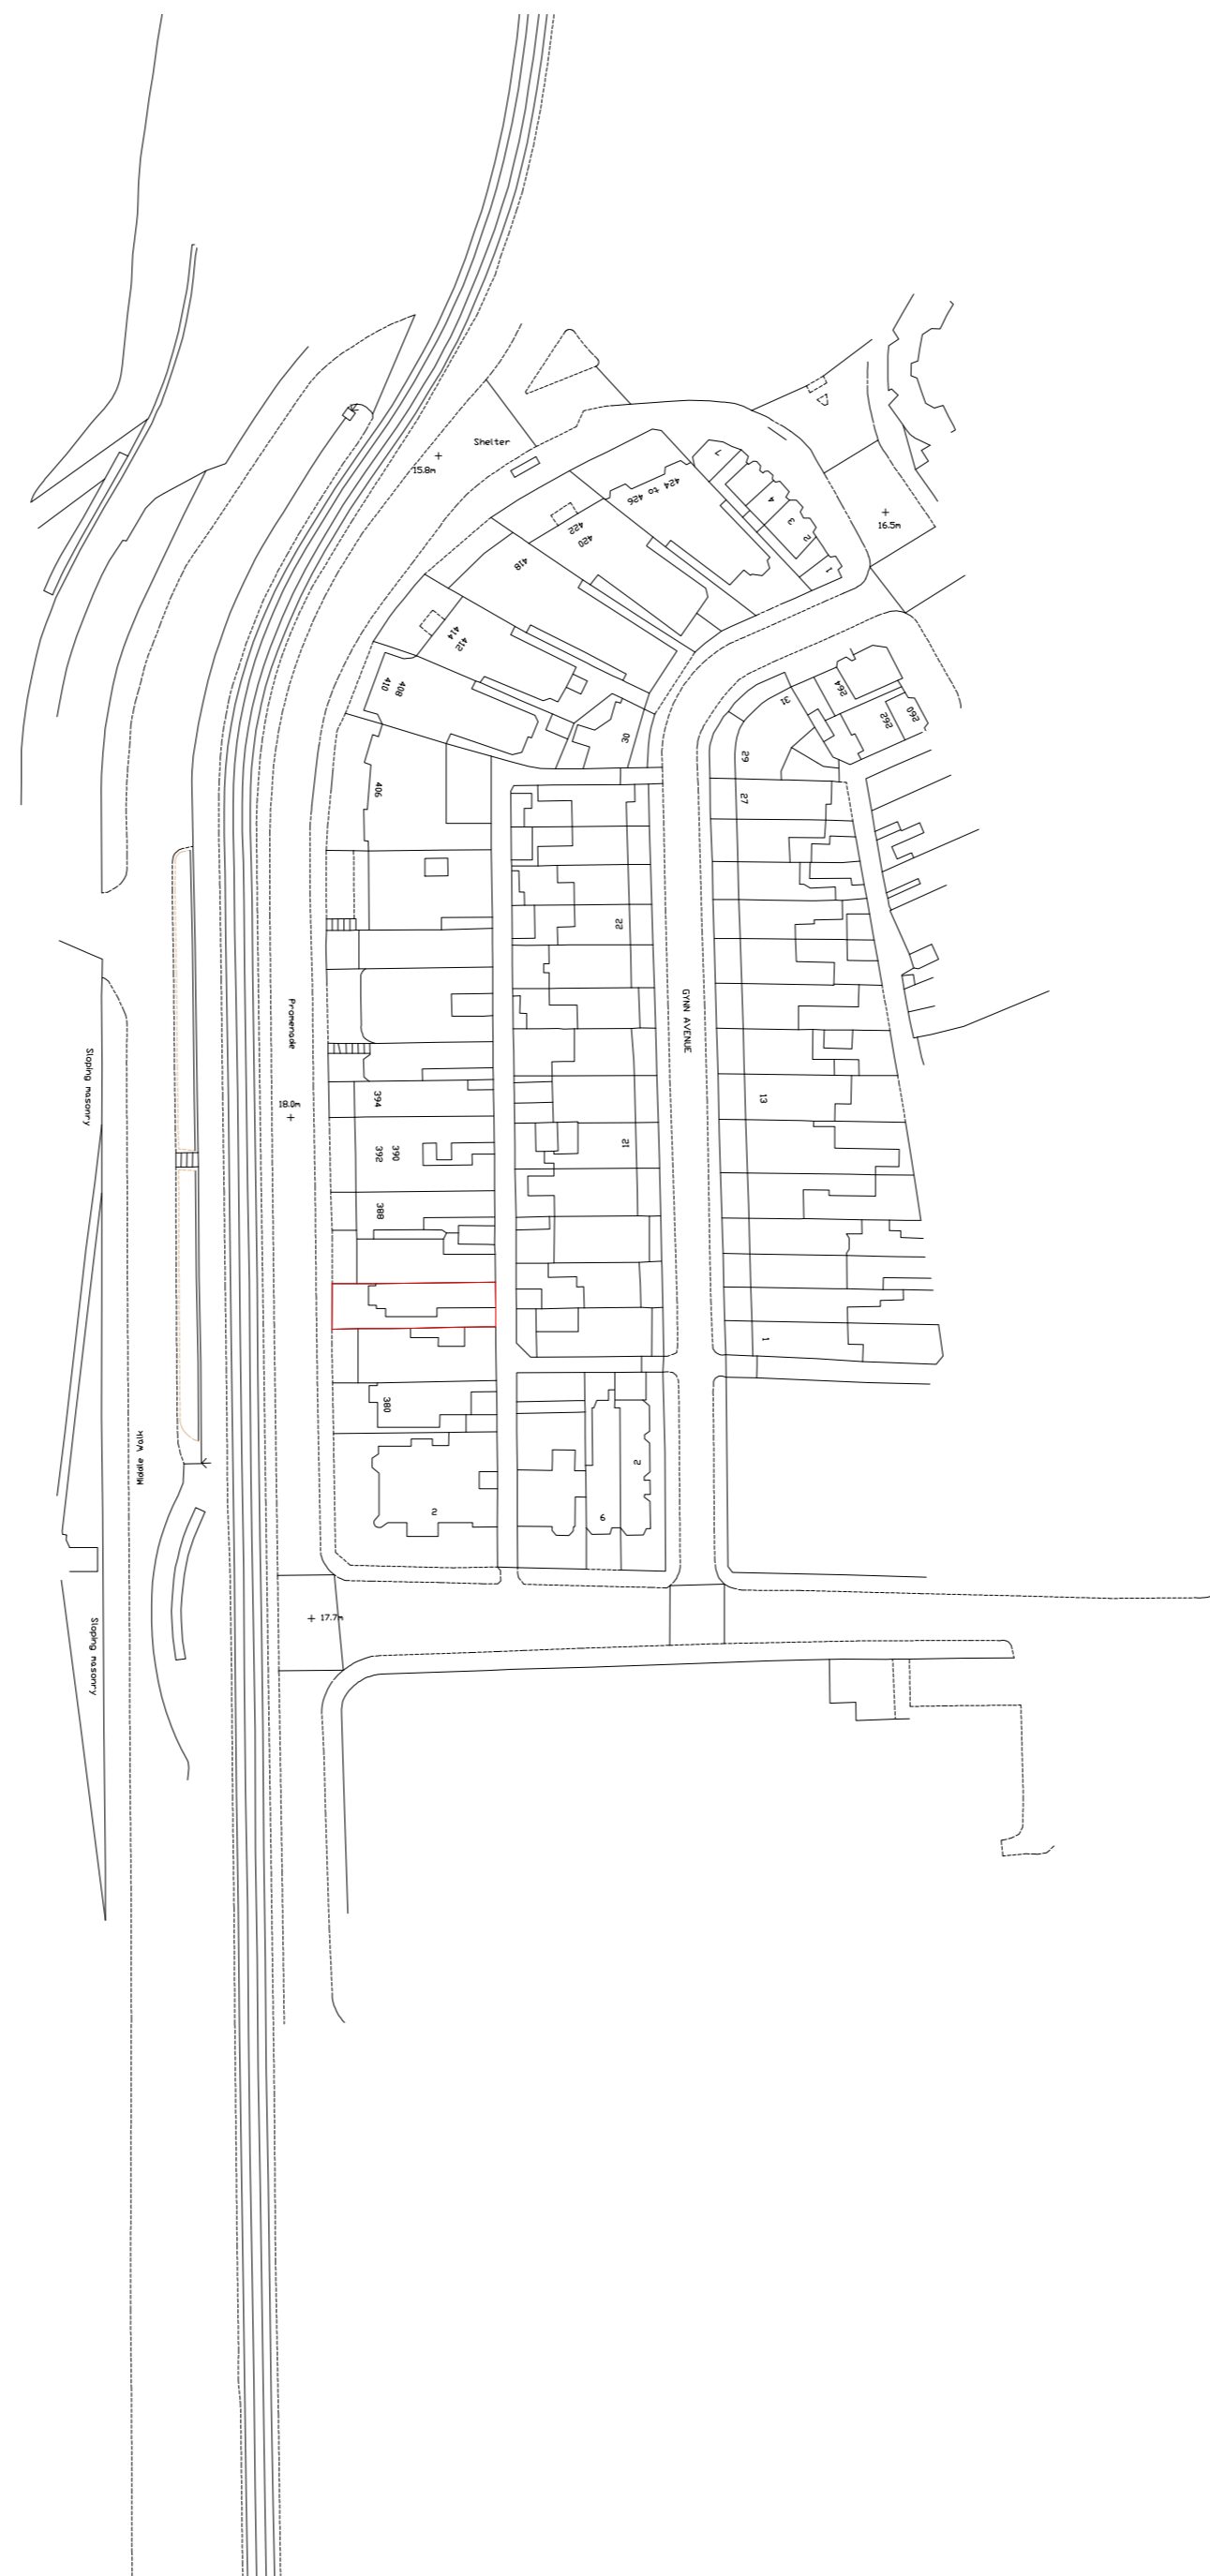

SCALE BAR 1:1250

Ordnance Survey (c) Crown Copyright 2023. All rights reserved. Licence number 100022432

P1	First Issue	23.10.23
Rev.	Description	Date
Client		
Sleeps 12 Plus Ltd		
Project		
384 Promenade, Blackpool Lancashire, FY1 2LB		
Drawing Title		
Existing Location Plan/ Site Plan		
Drawn by	SK	Checked by CP Date 23.10.23
Status	PRELIMINARY	Scale @ A2 1:1250
Job no.	Dwg.no.	Rev.
12264	L01	P1
www.cassidyashton.co.uk Architecture + Building Surveying + Town Planning		
7 East Cliff, Preston, Lancashire, PR1 3JE 10 Hunters Walk, Canal Street, Chester, CH1 4EB		01772 258 356 01244 402 900