


Health & Safety Notes

- Contractor must ensure that all work on site is carried out in a safe & satisfactory manner, in accordance with Health & Safety At Work Act 1974, COSHH Regulations 2002 & requirements of C.D.M

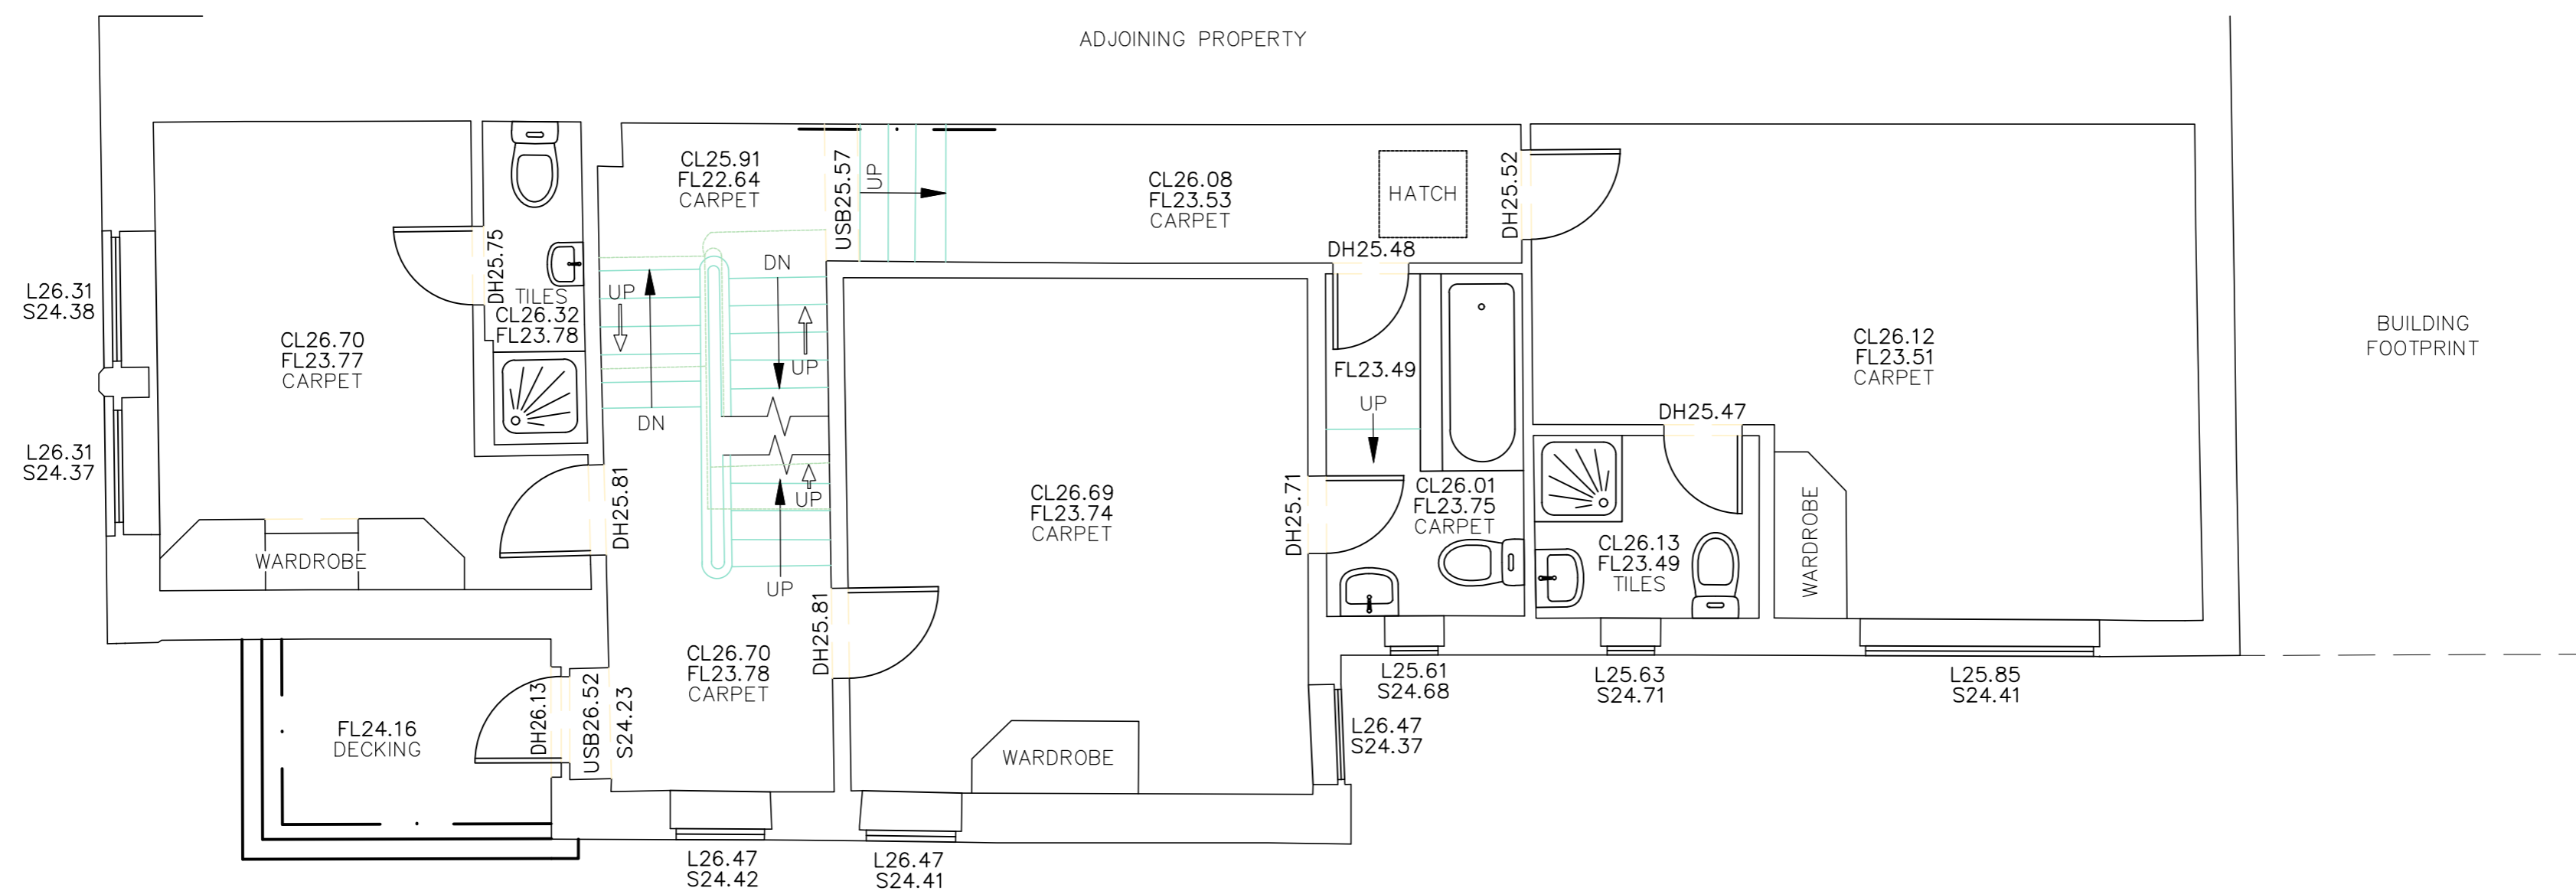

SCALE BAR 1:50

P1	First Issue	23.10.23
Rev.	Description	Date
Client		
Sleeps 12 Plus Ltd		
Project		
384 Promenade, Blackpool, Lancashire, FY1 2LB		
Drawing Title		
Existing First Floor Plans		
Drawn by	SK	Checked by CP Date 23.10.23
Status	PRELIMINARY	Scale @ A2 1:50
Job no.	Dwg.no.	Rev.
12264	L04	P1
Architecture + Building Surveying + Town Planning www.cassidyashton.co.uk		
7 East Cliff, Preston, Lancashire, PR1 3JE 10 Hunters Walk, Canal Street, Chester, CH1 4EB		01772 258 356 01244 402 900