





Side Elevation Rear Elevation Side Elevation

Existing Elevations

Scale 1:100

 


Scale Bar 1:100

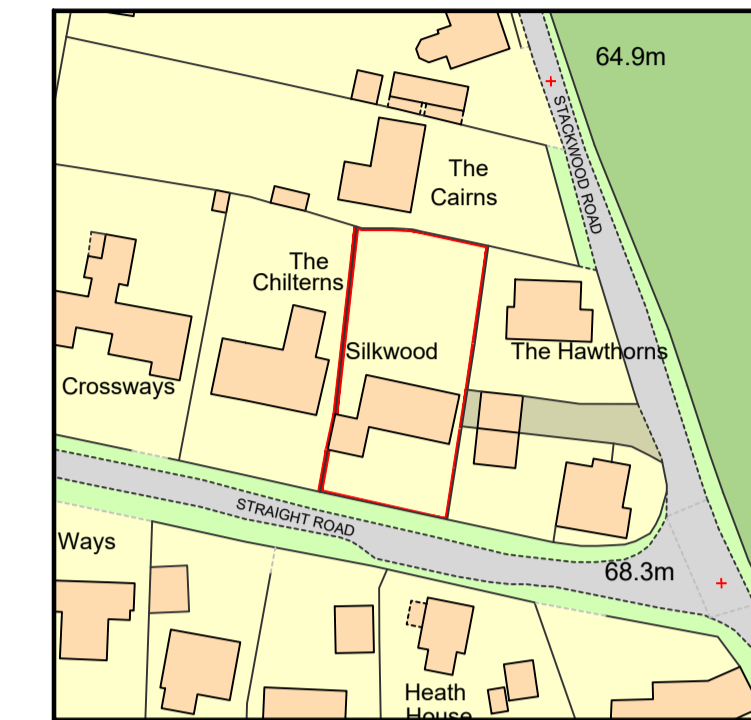

Location Plan

Scale 1:1250

 


Scale Bar 1:1250

Notes

1. Drawing not to be scaled
2. All measurements to be checked on site
3. Any construction work carried out prior to receiving all necessary approvals for planning and or building regulations is entirely at the householders/clients risk

- Existing Walls
- Proposed Walls

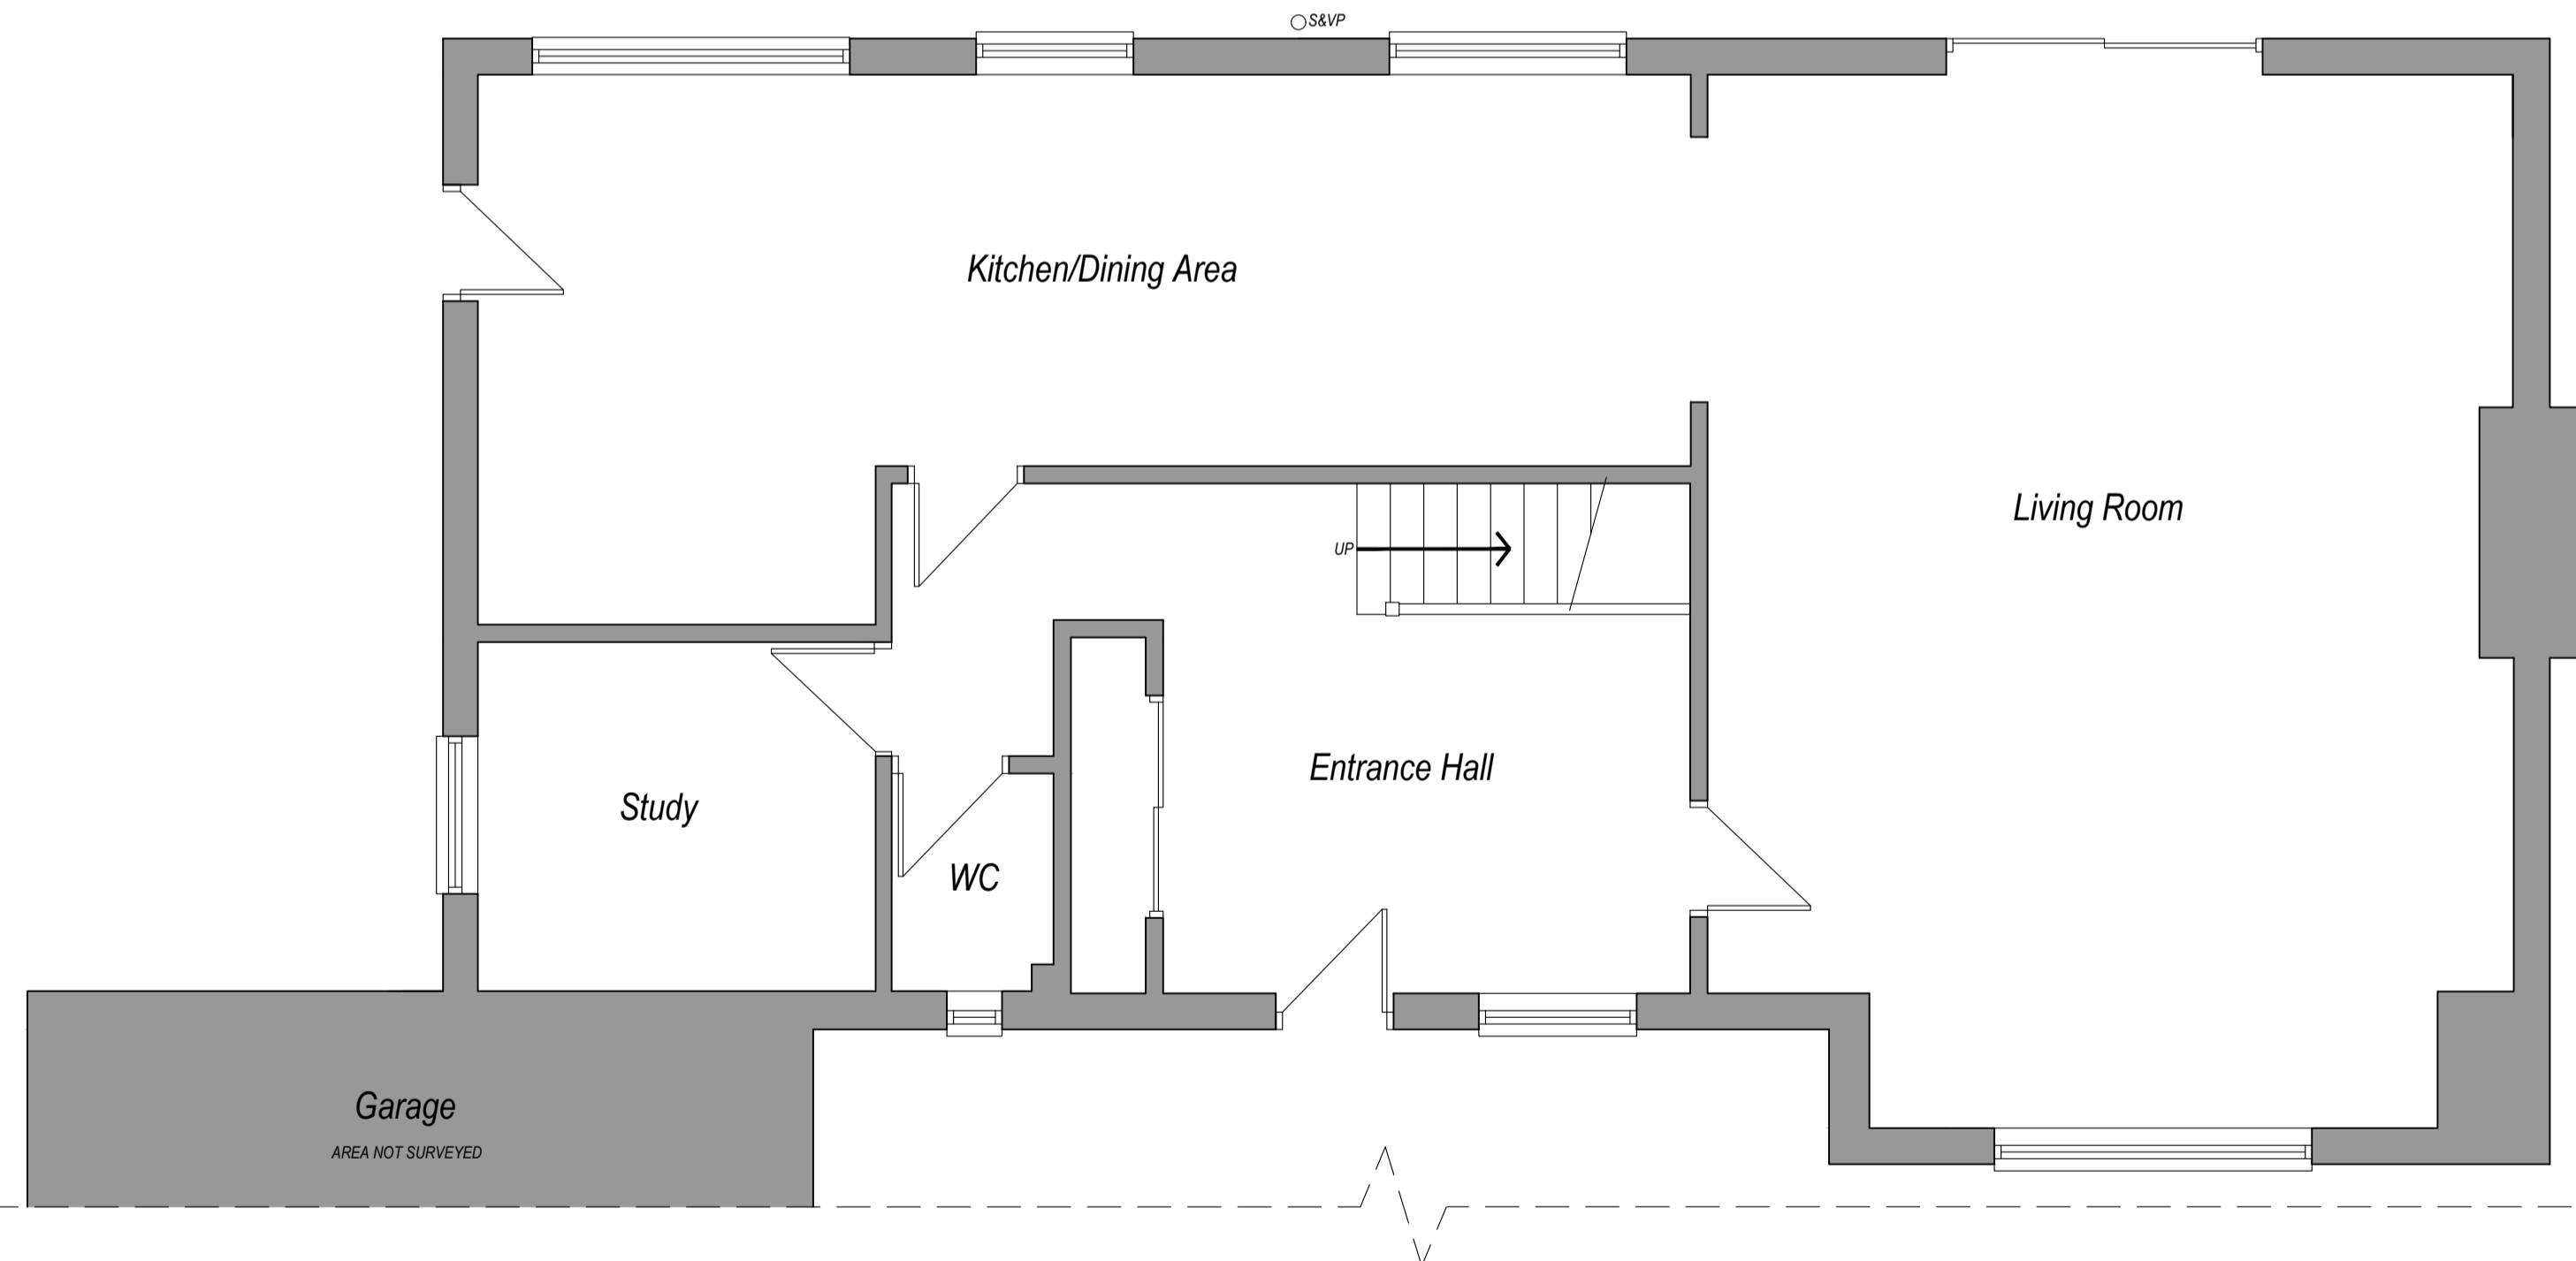


Existing Ground Floor Plan

Scale 1:50




Scale Bar 1:50

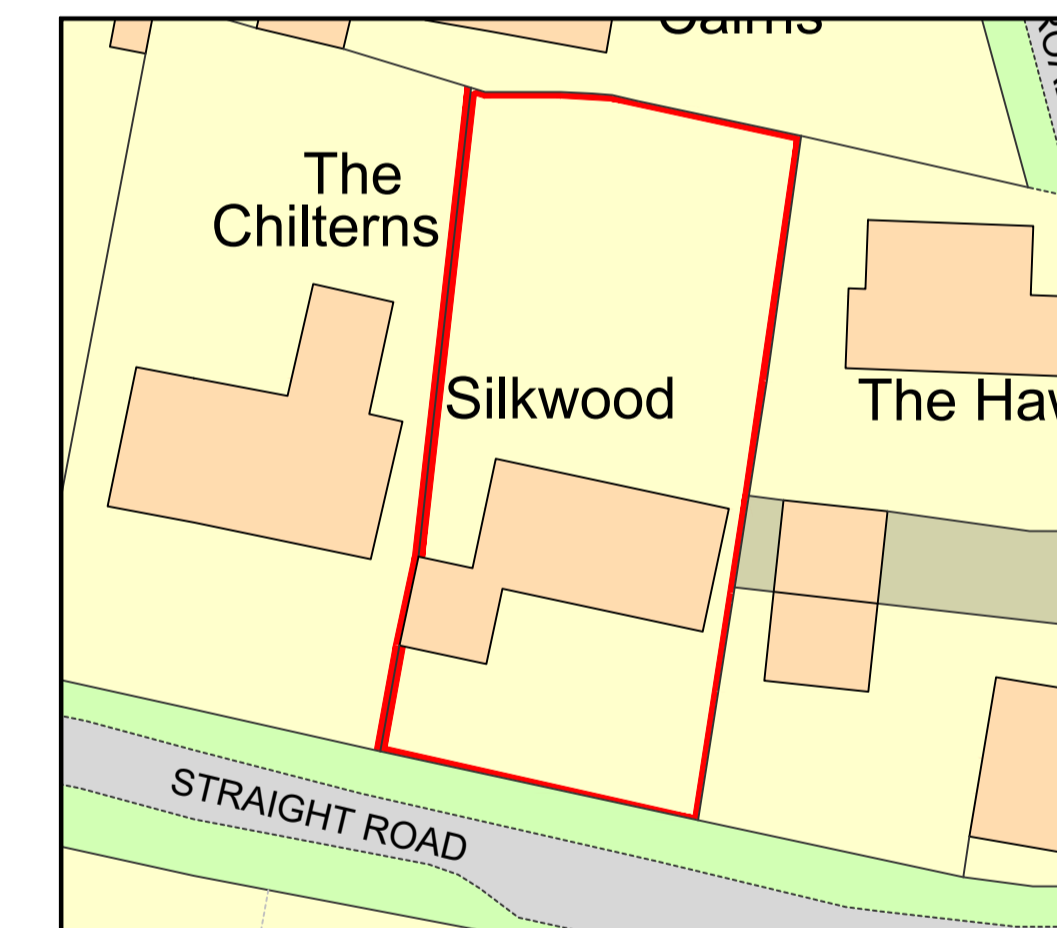

Existing Site Plan

Scale 1:500

 

Scale Bar 1:500

REV A - CLD application - 25/10/2023



daking designs ltd
architectural designers

Tel: 01473 876012
office@dakingdesigns.co.uk
www.dakingdesigns.co.uk

Project:
Proposed Single Storey Rear Extension with Internal Alterations at
Silkwood, Straight Road, Polstead Heath, CO6 5BB

Drawing Details:
Existing Floor Plan, Elevations & Site Plans

Date:	Scale's:	Drawn:
October 2023	See Drawing @ A1	SGW

Number:	Rev:
533-001	A