

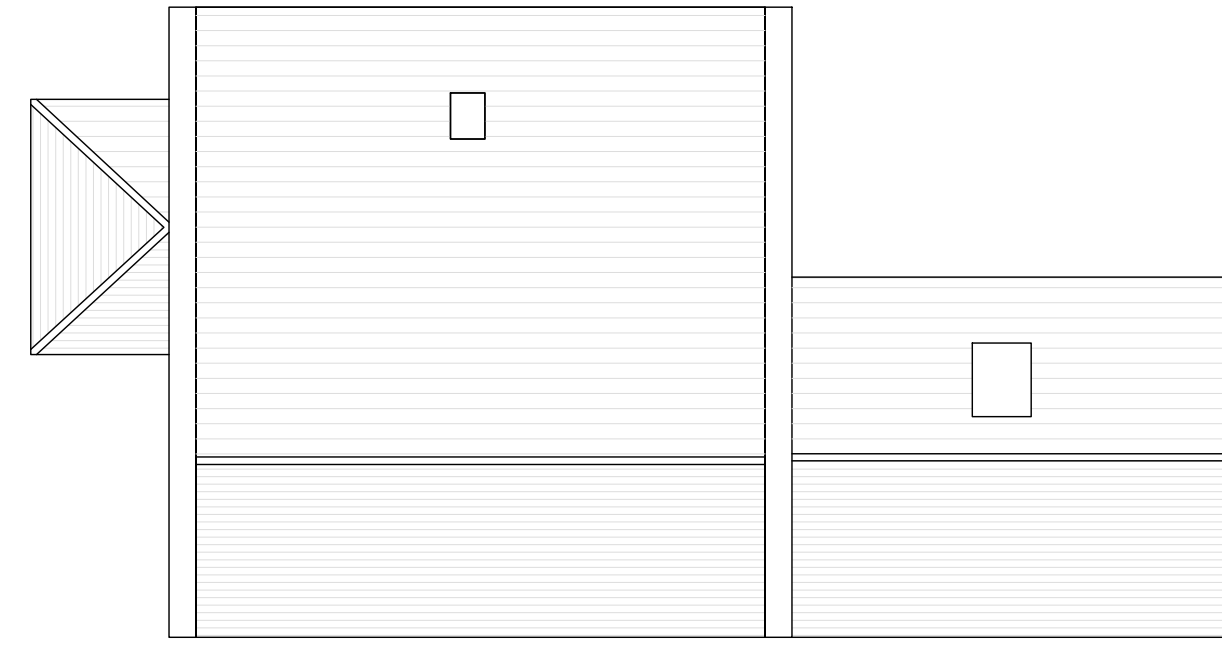



SITE PLAN 1:500

 


ROOF PLAN 1:100

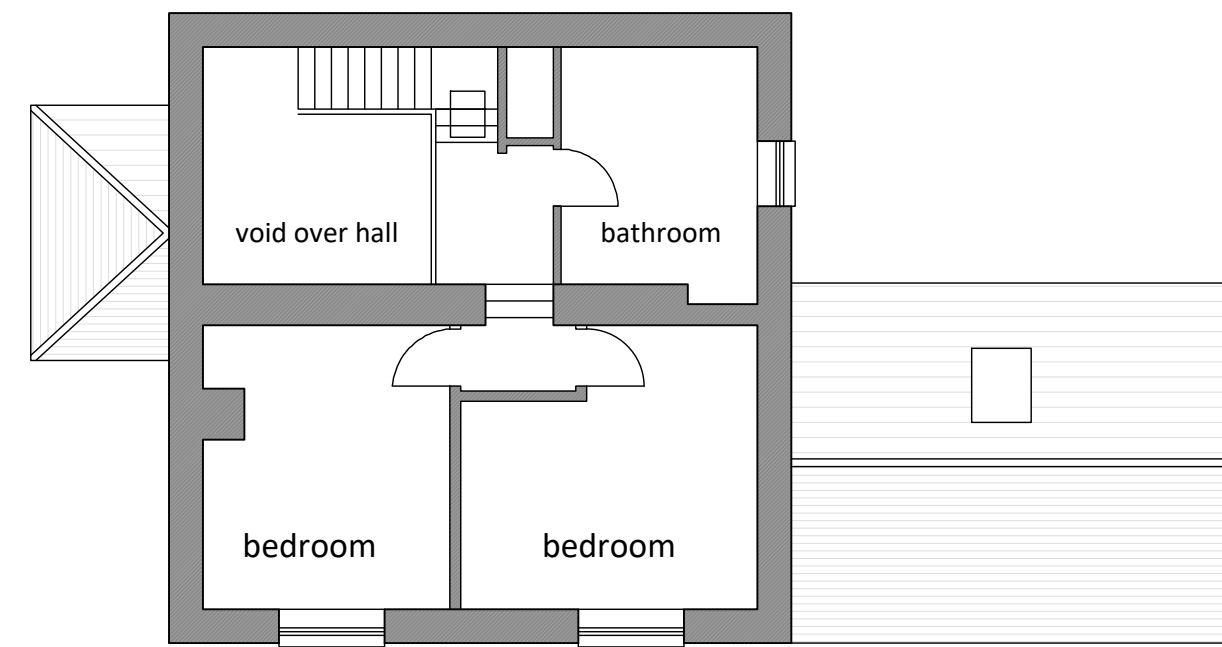


FIRST FLOOR PLAN 1:00

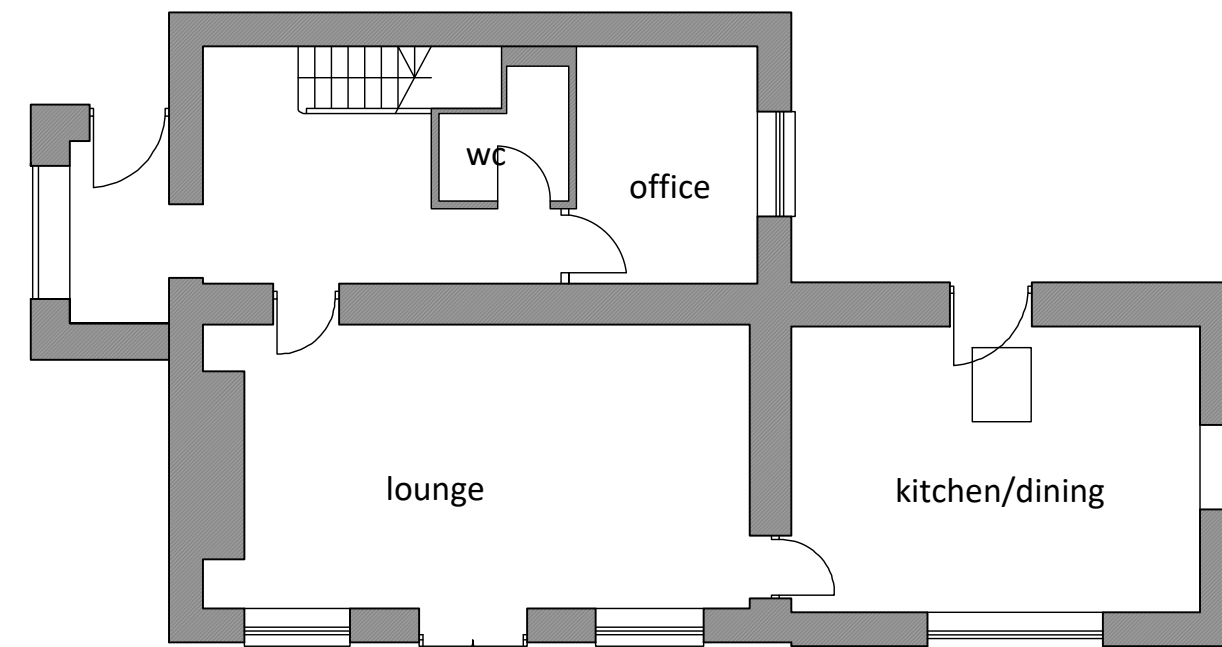


GROUND FLOOR PLAN 1:100

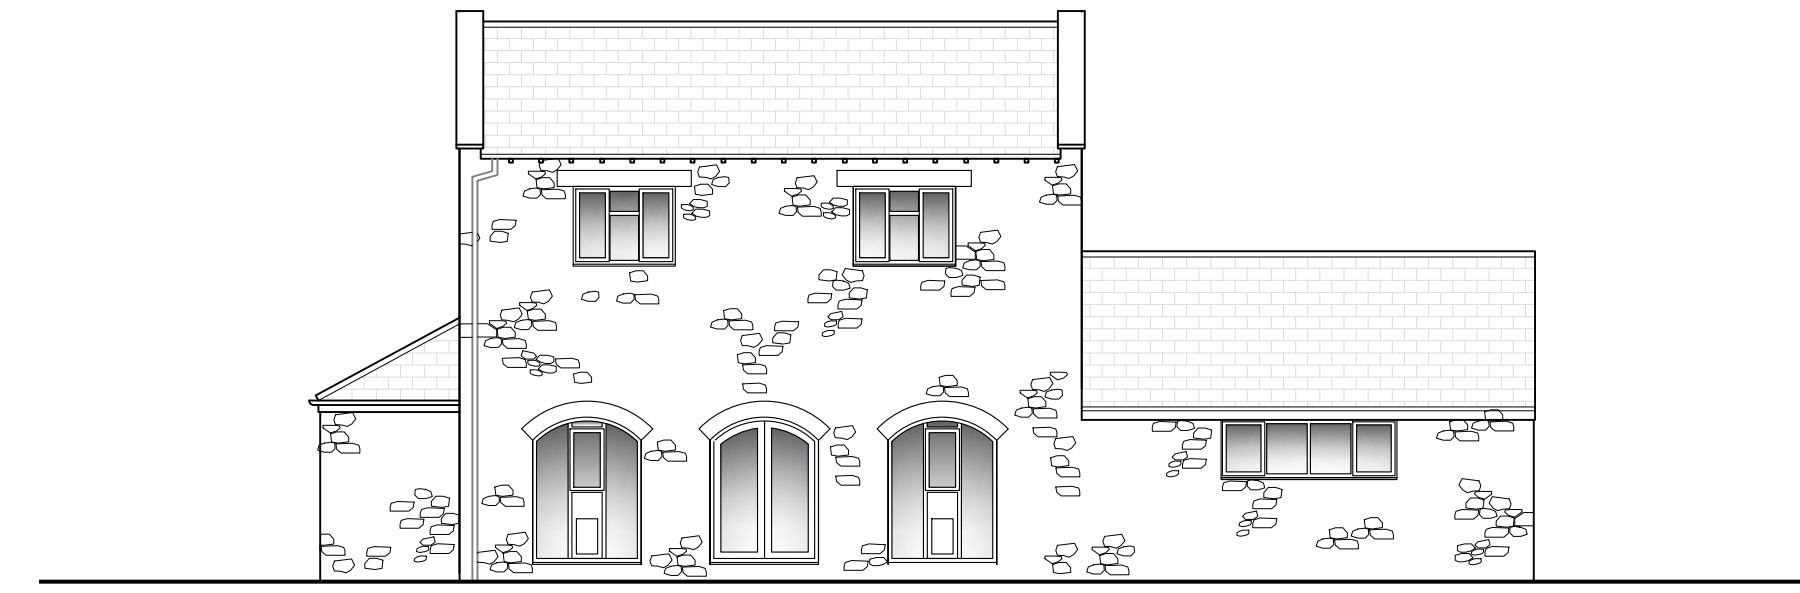


SOUTH ELEVATION 1:100

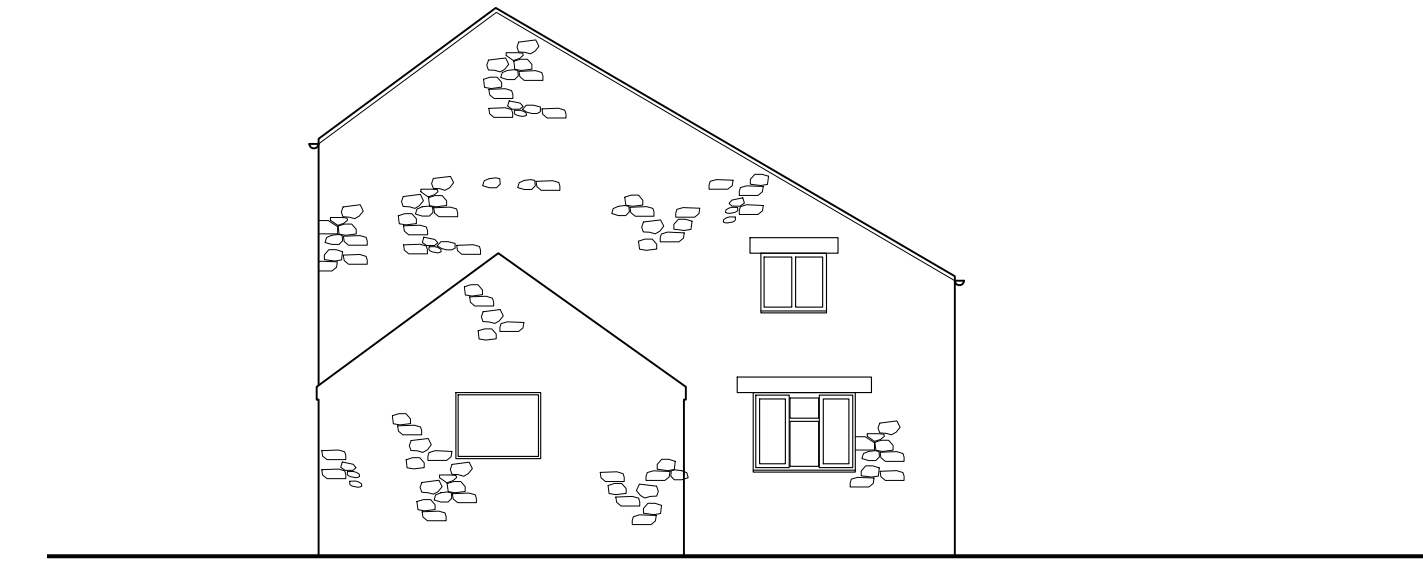

EAST ELEVATION 1:100

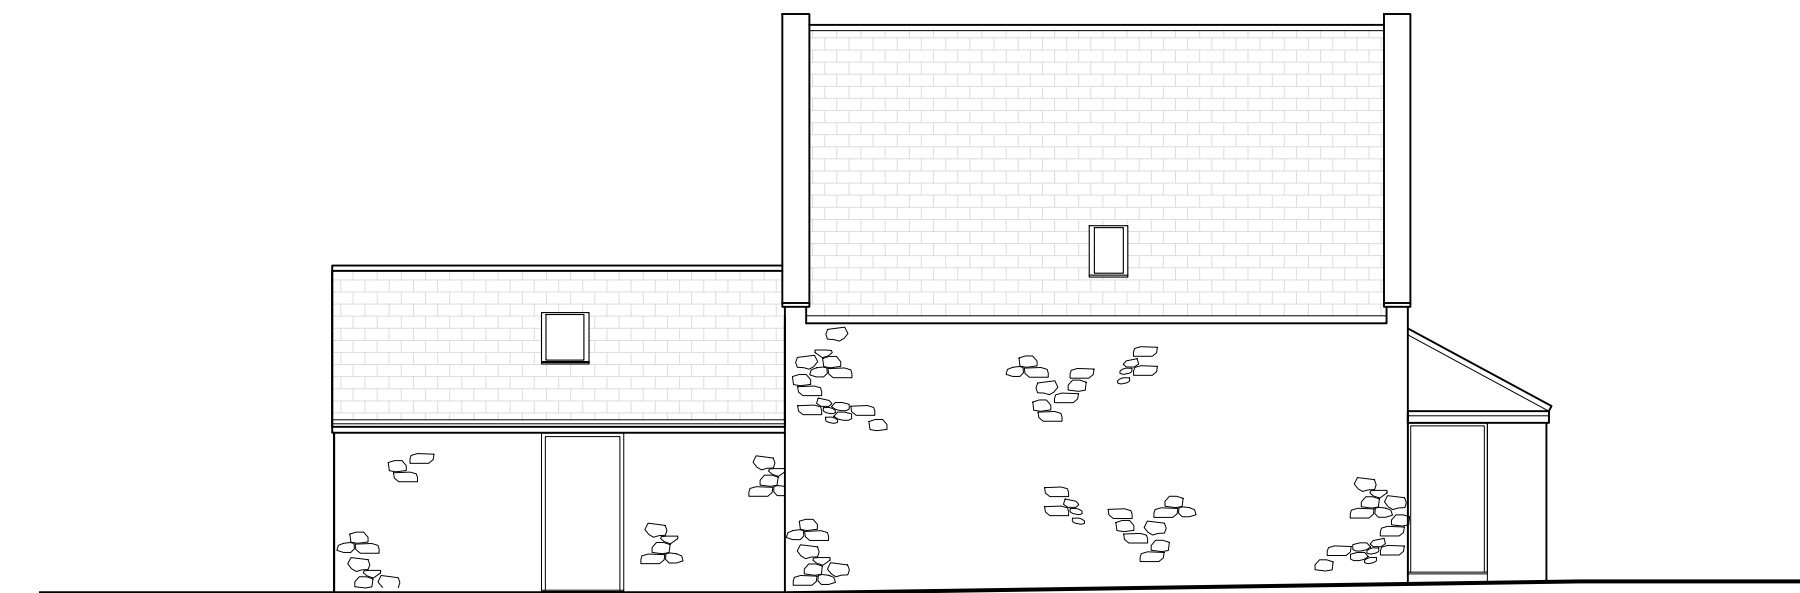


NORTH ELEVATION 1:100

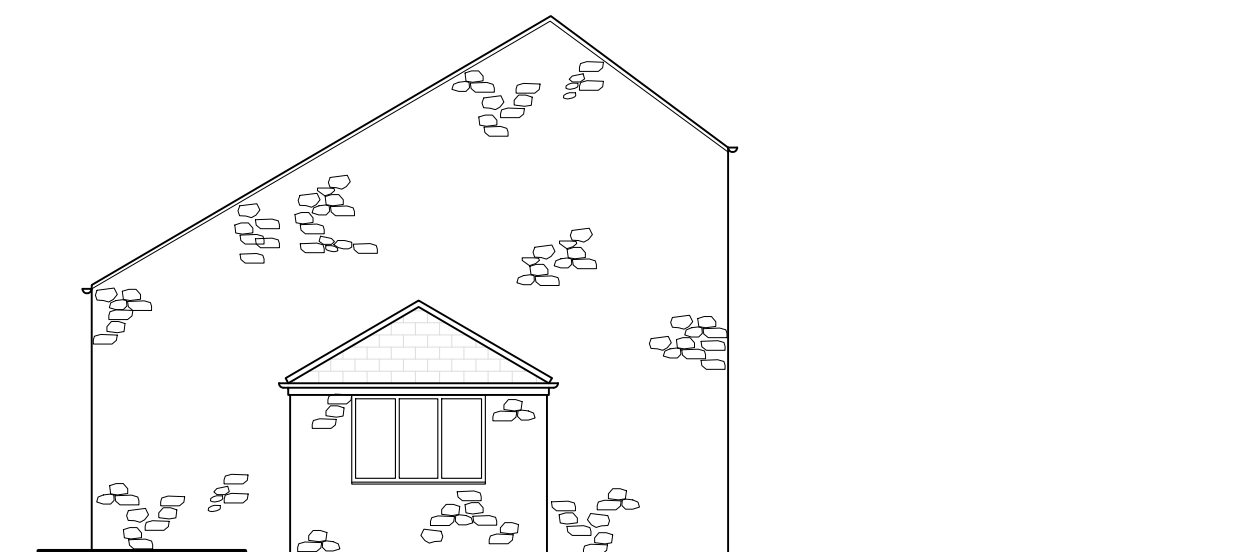

WEST ELEVATION 1:100

Amendments

 

**N GITTINS
Architecture**

28 Broom Down Avenue
Weston-super-Mare, BS23 4JQ
Tel: 01934 424555 email: mail@nigel-gittins.co.uk

Client:
Mr & Mrs Bleakman
Project:
**Extensions to
Cypress Farm
Wick Lane
Wick St Lawrence**
Drawing:
**Existing Plans and
Elevations**

Scale:
As stated at A1

Drawn By:

Drawing No.:
2815/P/01B